


**SECTIONAL ELEVATIONS**

SCALE: 3/8" = 1'-0"


**TRANSITIONS FOR CHANGES IN RIPRAP DEPTHS**

(A)

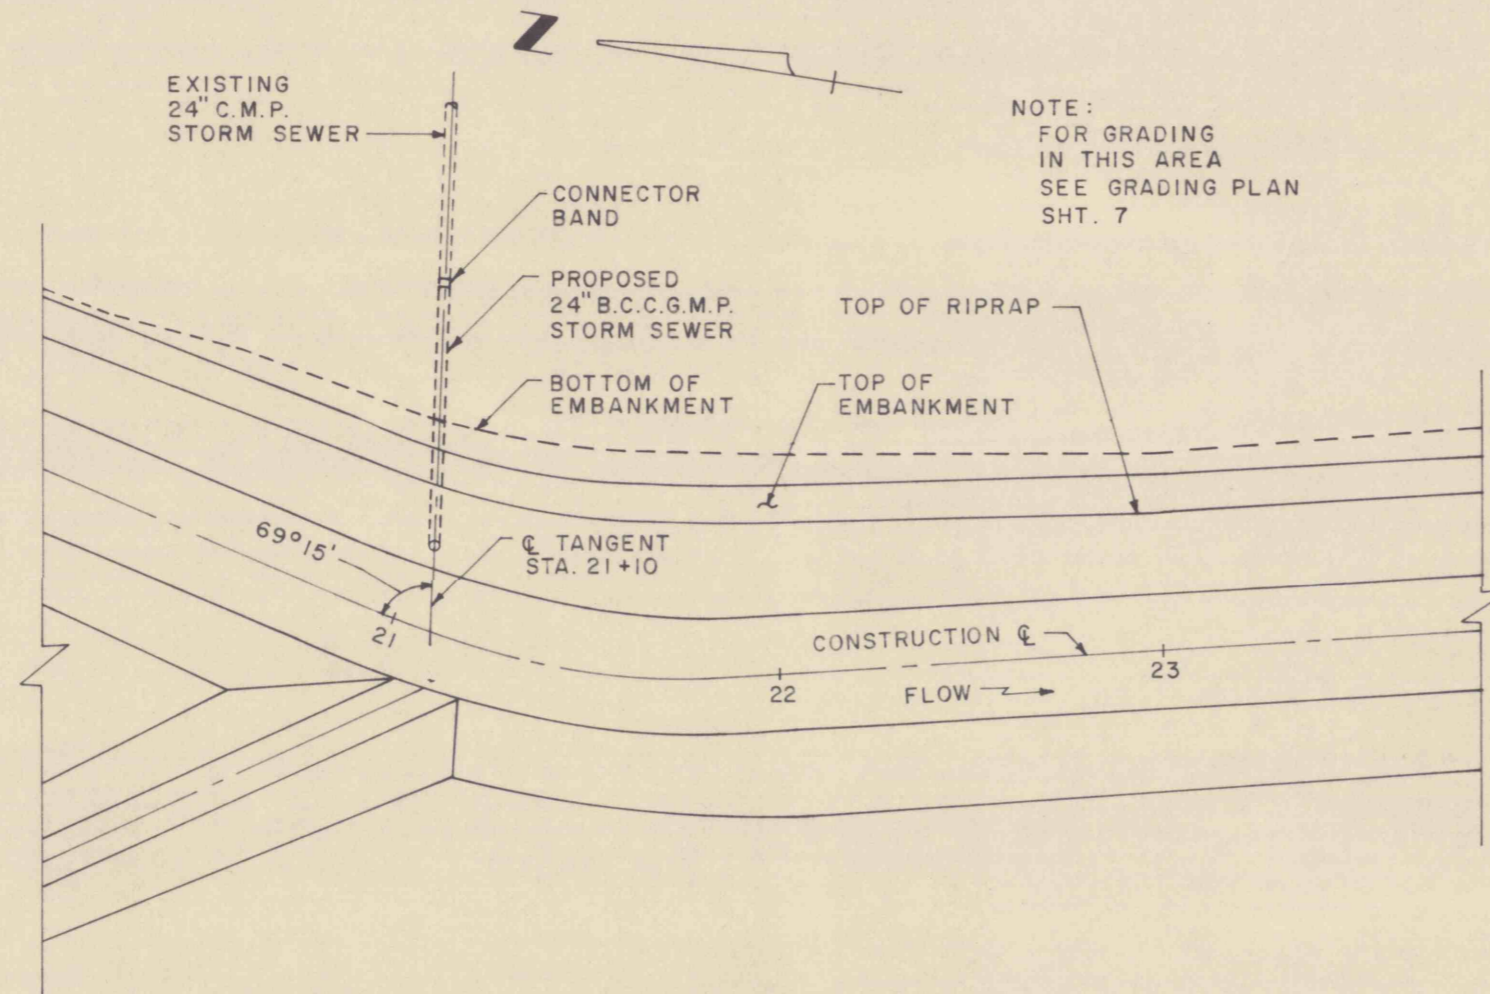

**PLAN**

SCALE: 1" = 50'

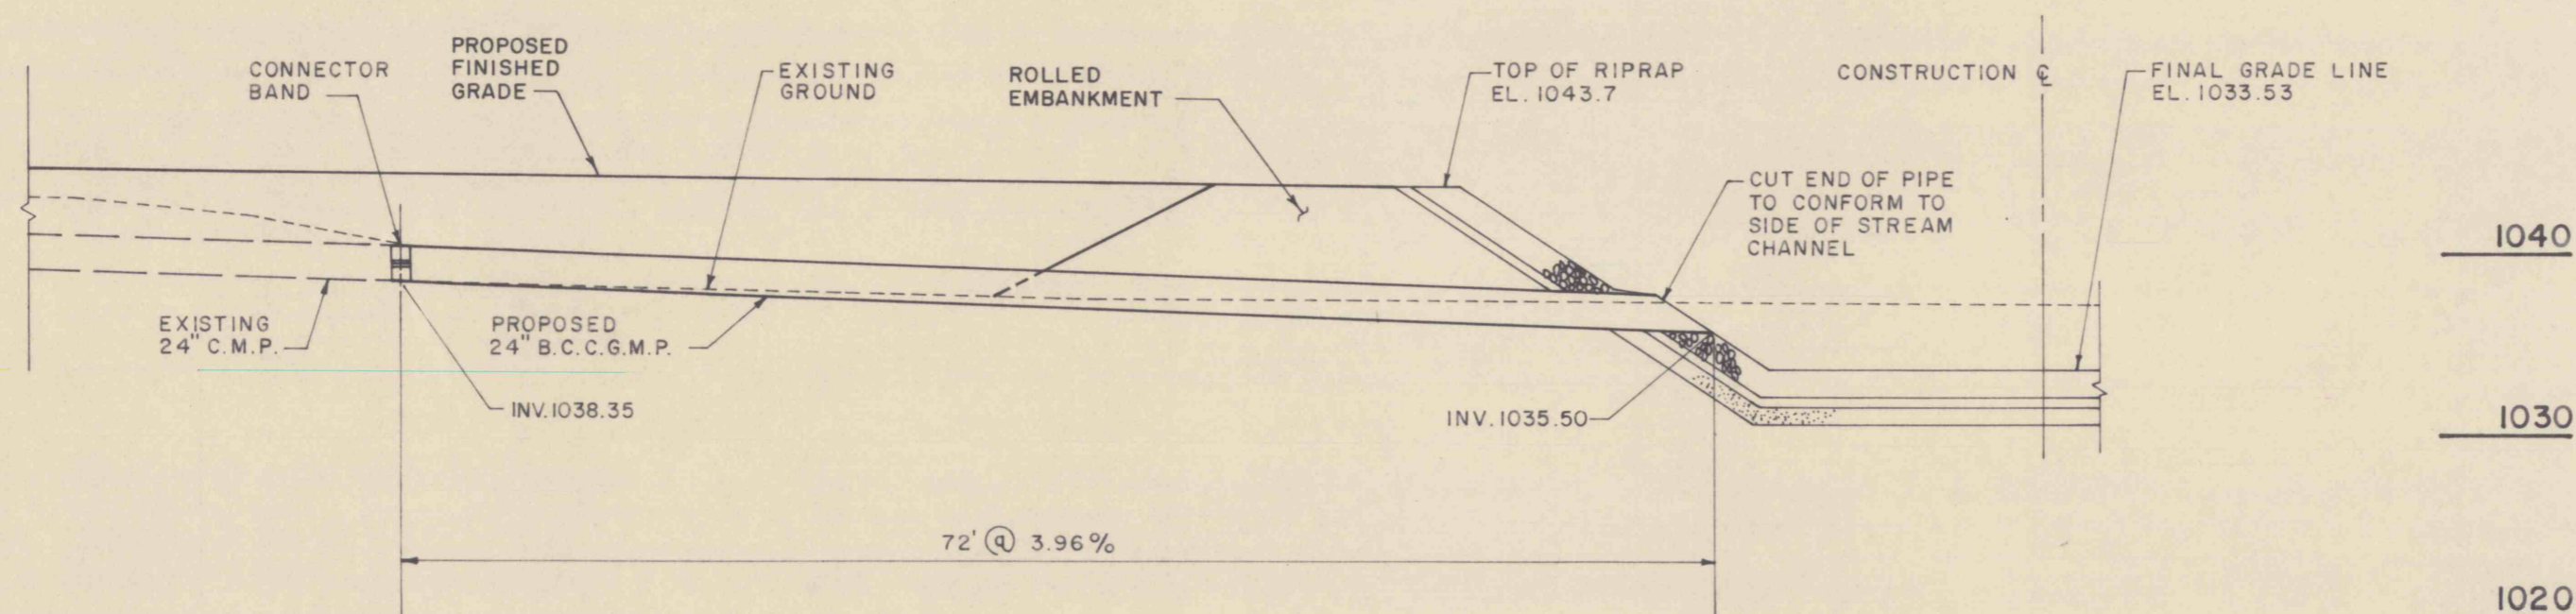

**SECTIONAL ELEVATION**

SCALE: HOR. 1" = 10'  
VERT. 1" = 10'

**STORM SEWER CONNECTION STA. 21+10**

(B)

NO.	DATE	REVISION	APPROVED

SUBMITTED  
PROFESSIONAL  
APPROVED  
CHIEF - DIVISION OF MINE RECLAMATION  
APPROVED  
DIRECTOR - BUREAU OF DESIGN

REGISTERED PROFESSIONAL ENGINEER

DATE

COMMONWEALTH OF PENNSYLVANIA  
DEPARTMENT OF ENVIRONMENTAL RESOURCES  
OFFICE OF RESOURCES MANAGEMENT  
**CONTRACT NO. SL 139-1-6-101.1**  
**MINE DRAINAGE POLLUTION ABATEMENT**  
**FALL BROOK**  
**LACKAWANNA RIVER WATERSHED**  
**LACKAWANNA COUNTY**  
**PENNSYLVANIA**

GANNETT FLEMING CORDDRY AND CARPENTER, INC.  
Consulting Engineers  
P.O. BOX 1963 HARRISBURG, PA.

**MISCELLANEOUS DETAILS**

DRAWN BY R.C.L. DATE MAY, 1977

CHECKED BY D.J.B. SCALE AS SHOWN

DRAWING NO.

11 of 12