



**BEECH STREET & GRAVITY STREET "C-C"**

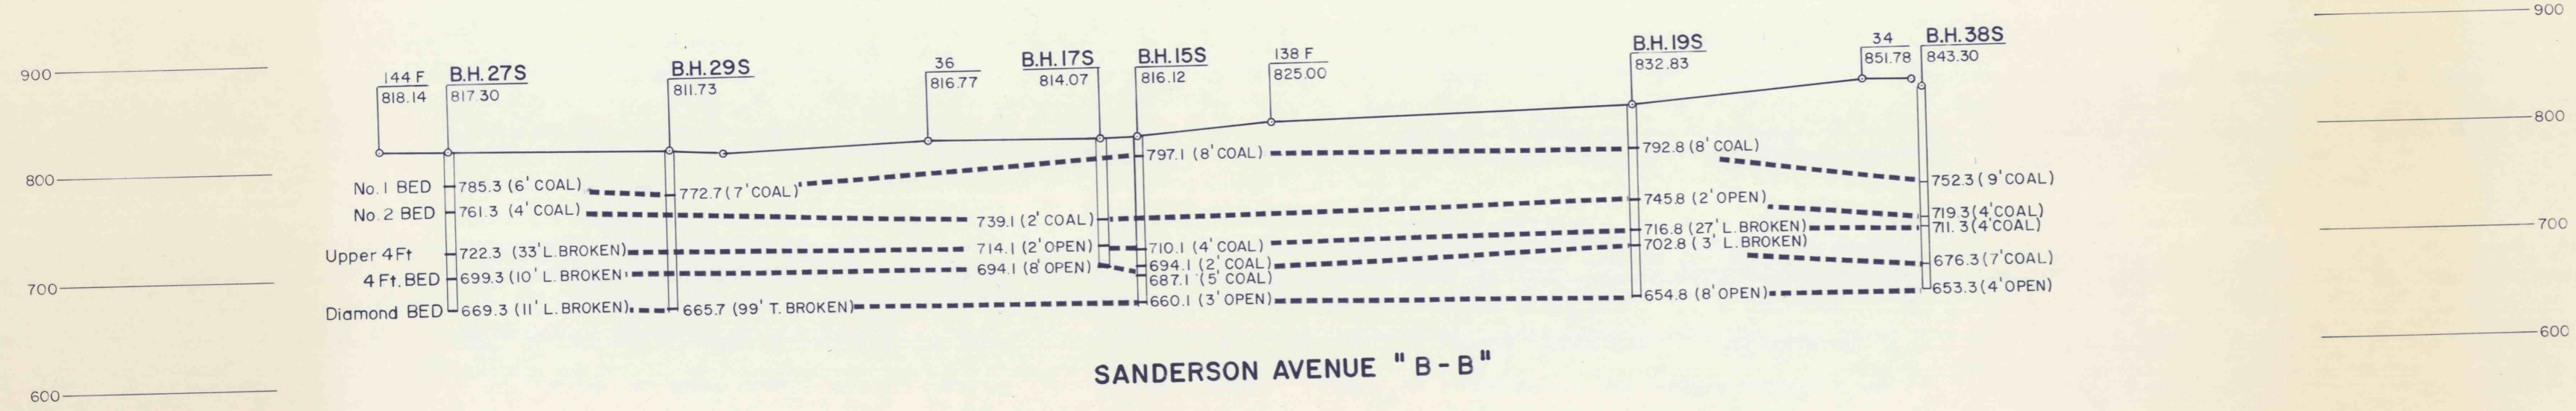

**SANDERSON AVENUE "B-B"**

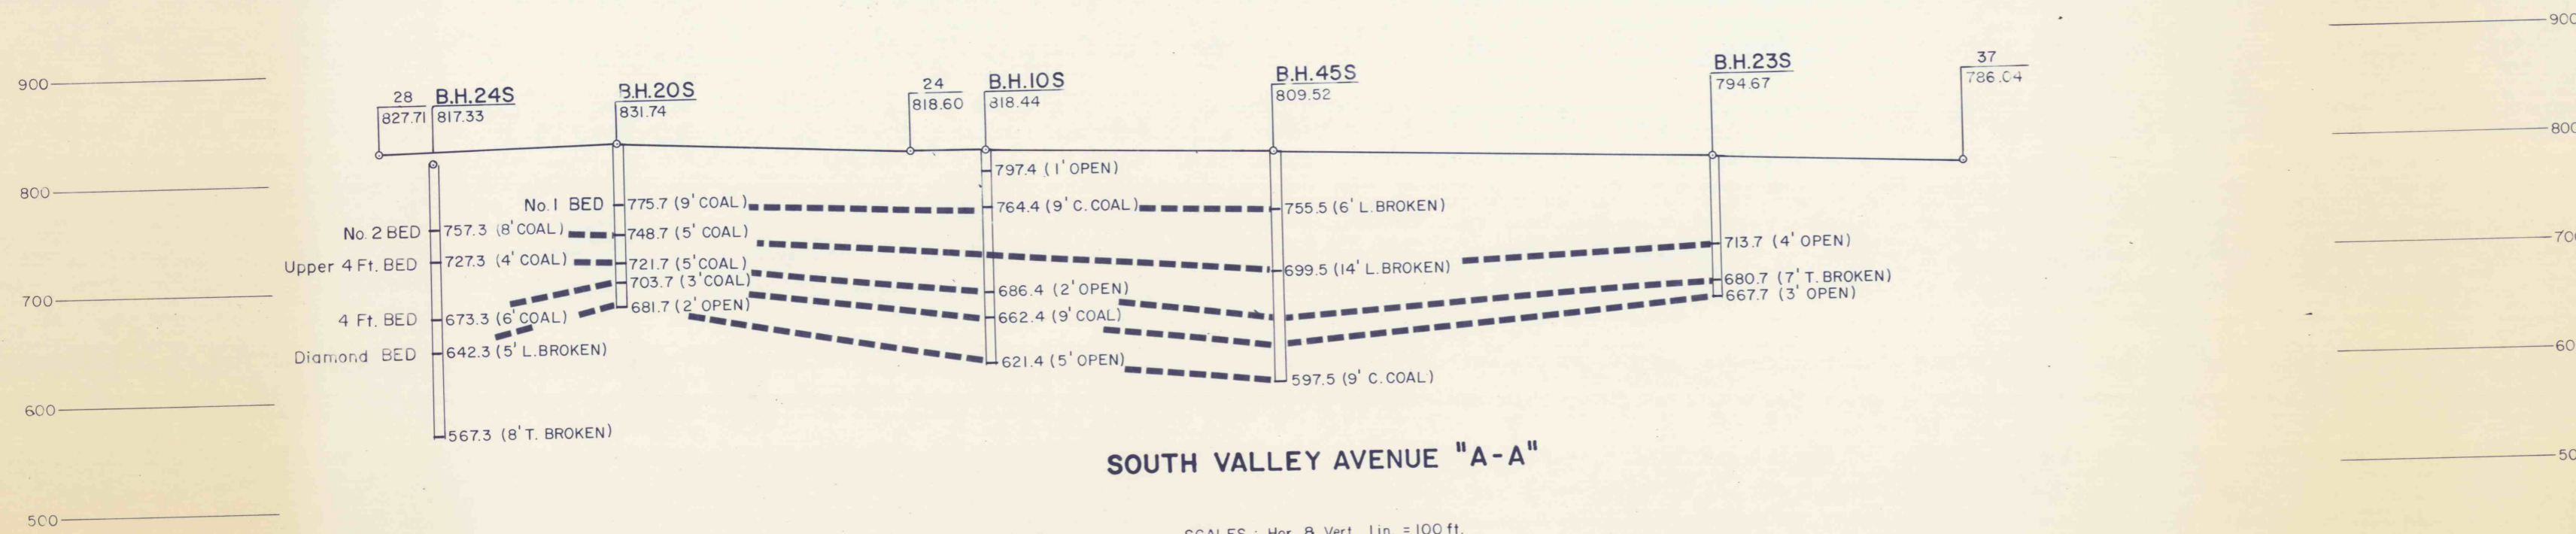

**SOUTH VALLEY AVENUE "A-A"**

SCALES: Hor. & Vert. 1 in. = 100 ft.

NO.	DATE	REVISION	APPR.

SUBMITTED \_\_\_\_\_  
DESIGNER \_\_\_\_\_  
APPROVED \_\_\_\_\_  
DISTRICT ENGINEER, WILKES-BARRE  
APPROVED \_\_\_\_\_  
DIRECTOR, BUREAU OF ABANDONED MINE RECLAMATION

COMMONWEALTH OF PENNSYLVANIA  
DEPARTMENT OF ENVIRONMENTAL RESOURCES  
OFFICE OF RESOURCES MANAGEMENT

PROJECT NO.

**HYDRAULIC BACKFILLING PROJECT**  
OLYPHANT PROJECT AREA  
BOROUGH OF OLYPHANT  
LACKAWANNA COUNTY, PENNSYLVANIA

**CROSS SECTIONS**