



# SULLIVAN TRAIL REFUSE BANK

Scale 1 in. = 100 ft.  
Contour Interval = 5ft.

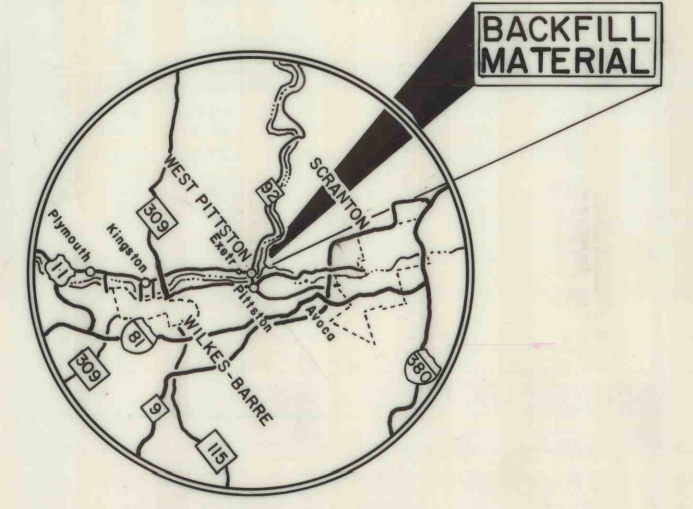

VICINITY MAP  
Scale 1 in. = 9 mi.

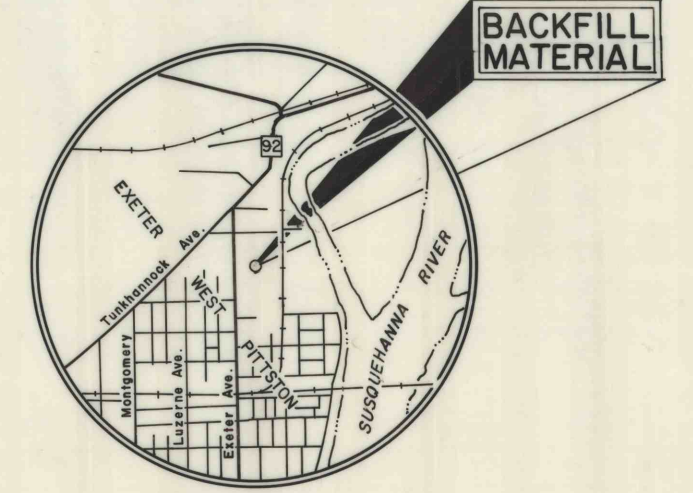

LOCATION MAP  
Scale 1 in. = 2,000 ft.

Contractor's Work Area

The Surface & Refuse Bank Owner  
Within The Contractor's Work Area  
Is The Pagnotti Coal Company

NO.	DATE	REVISION	APPR.

SUBMITTED  
*Robert J. Stepanek, P.E.*  
DESIGNER

APPROVED  
*Thomas P. Zurek, P.E.*  
DISTRICT OPERATIONS SUPERVISOR, WILKES BARRE

APPROVED  
DIRECTOR, BUREAU OF RESOURCES PROGRAMMING



Void

COMMONWEALTH OF PENNSYLVANIA  
DEPARTMENT OF ENVIRONMENTAL RESOURCES  
OFFICE OF RESOURCES MANAGEMENT

PROJECT NO. OSM 40 (023-78) 101.1

BACKFILLING THE ABANDONED  
PITTSSTON SHAFT  
EXETER COLLIERY  
EXETER BORO, LUZERNE CO., PA.

LOCATION, VICINITY, AND  
SULLIVAN TRAIL REFUSE BANK

DRAWN BY R.J.S.	DATE May 6, 1981	DRAWING NO. 3 of 3
CHECKED BY	SCALE As Shown	