

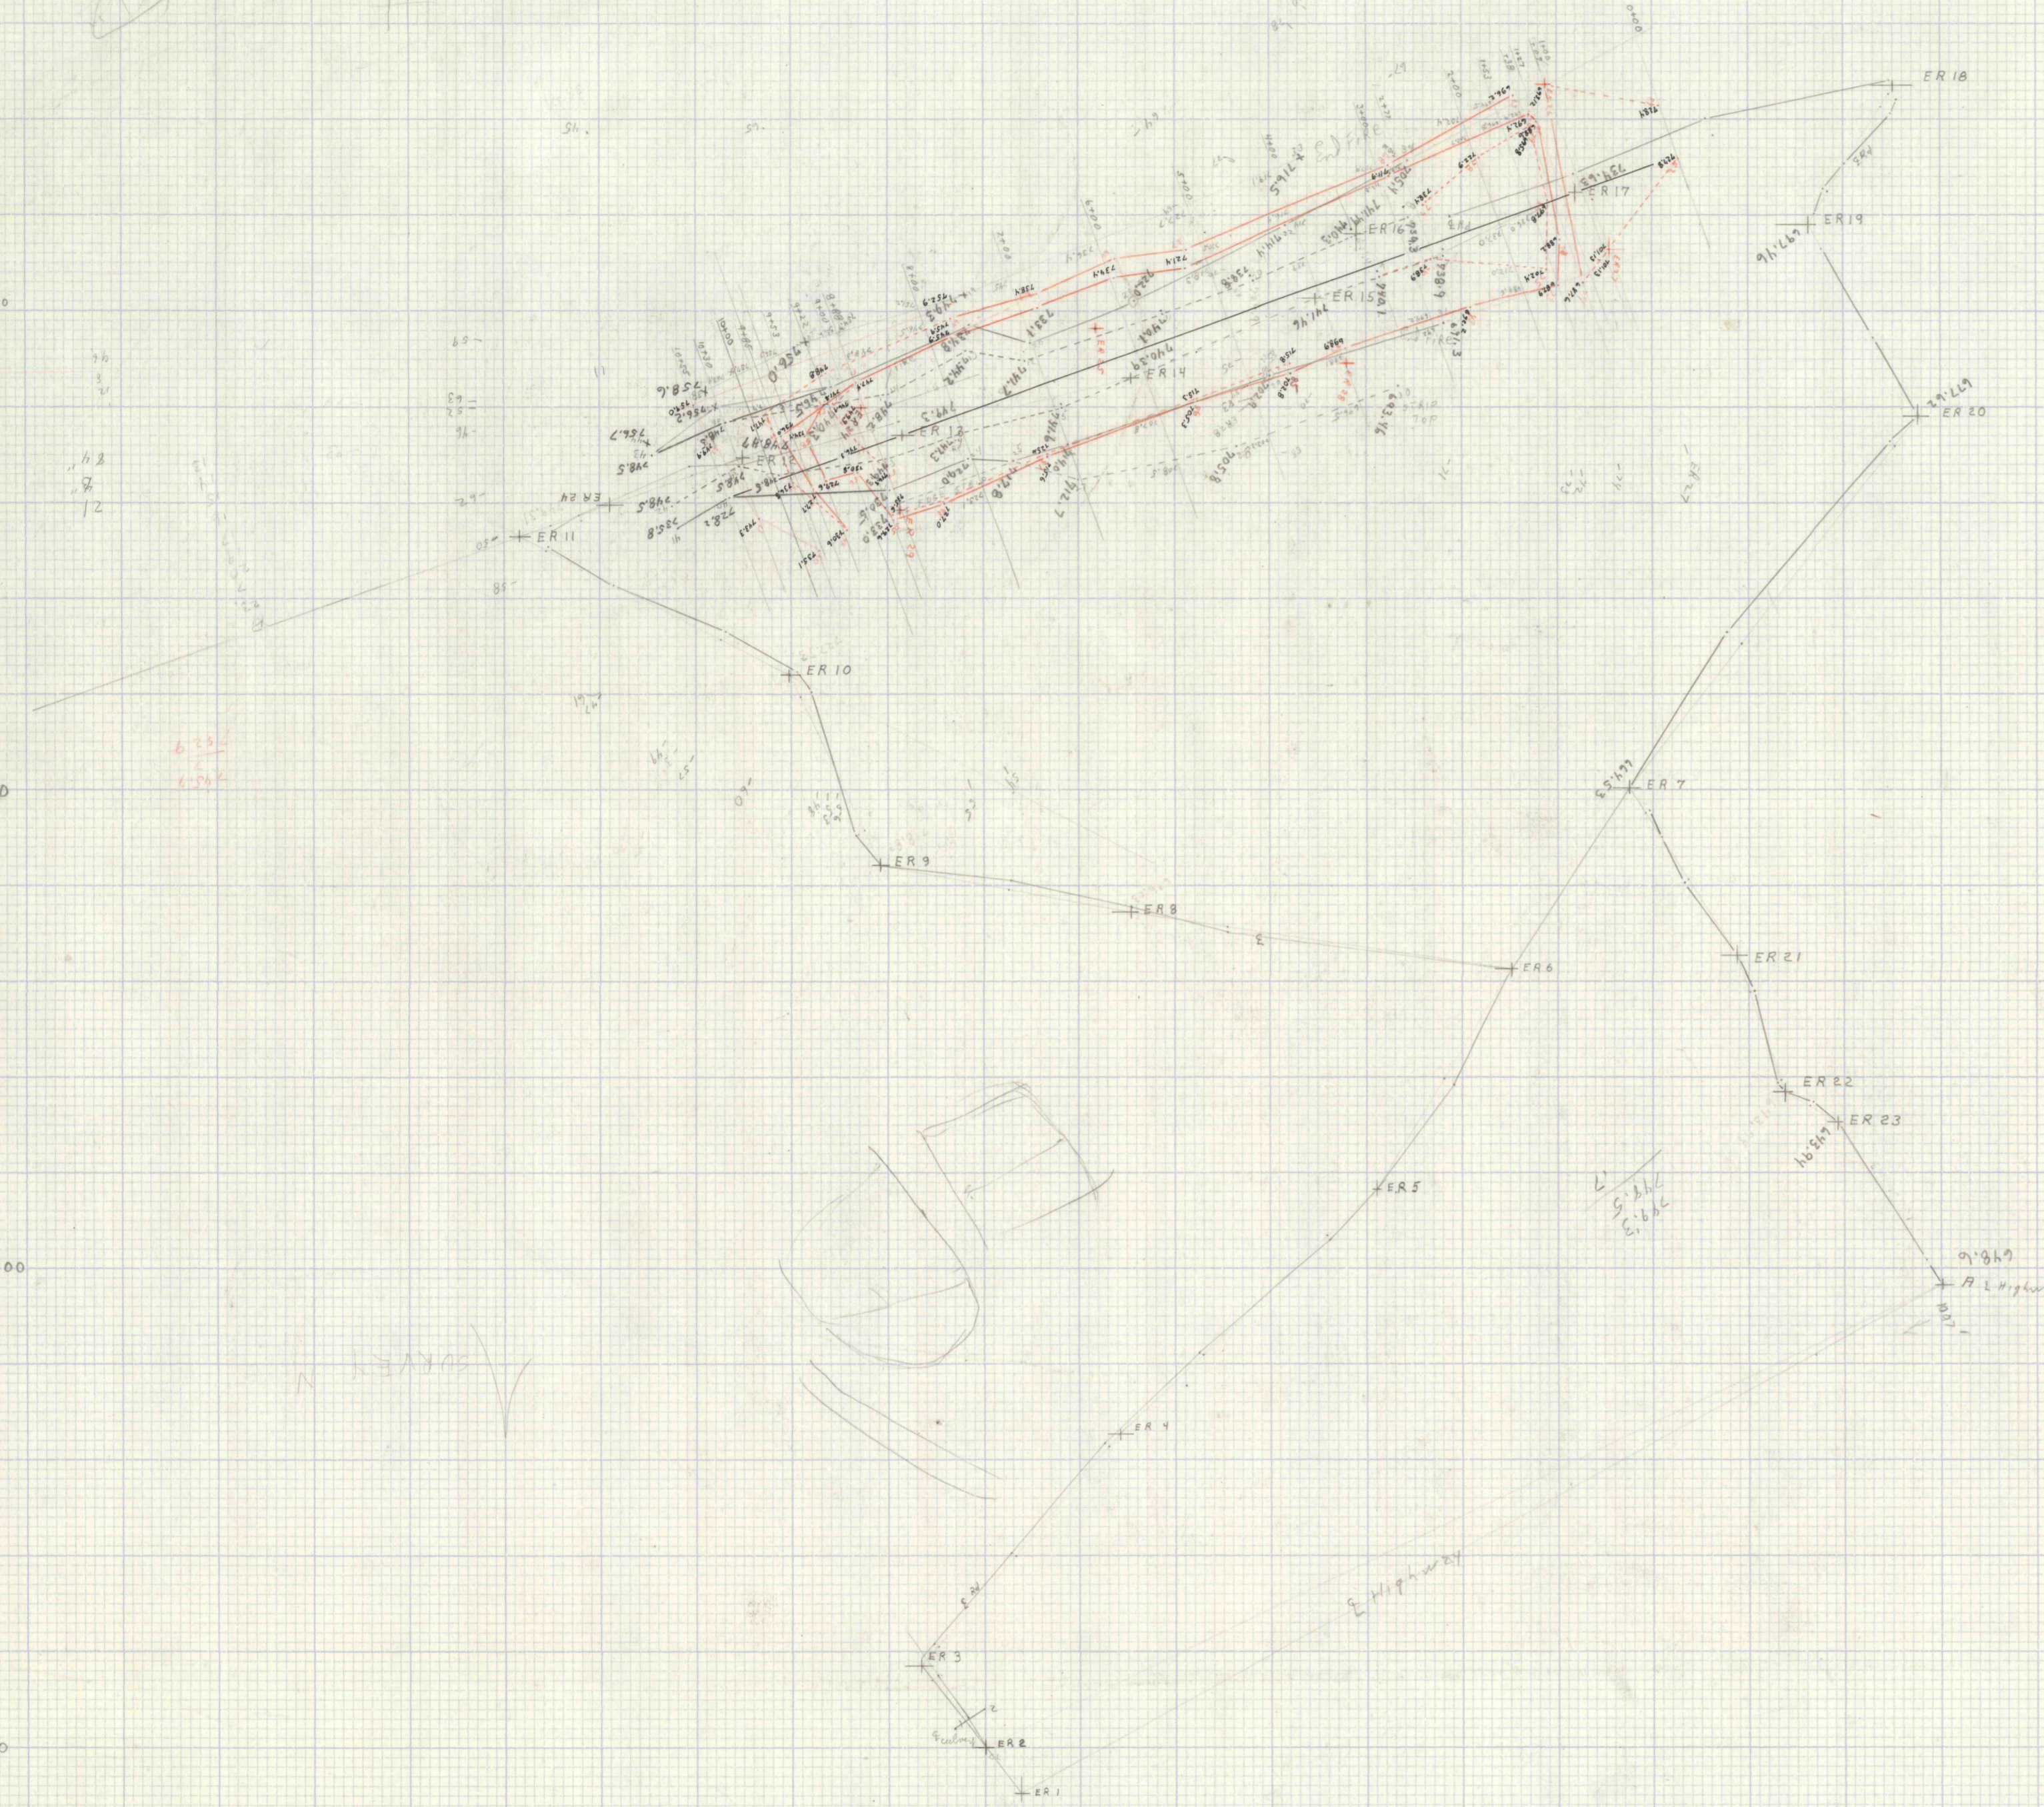
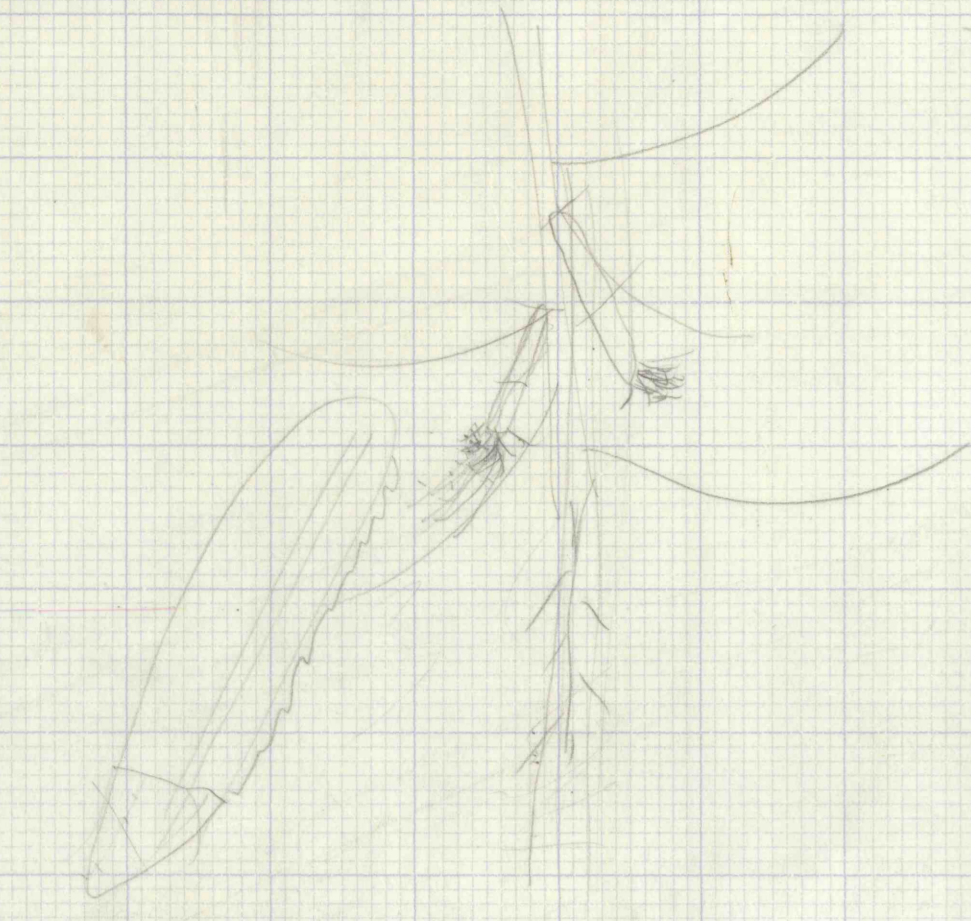


M. B. ...

N 4000
N 3500
N 3000
N 2500
N 2000
N 1500
N 1000

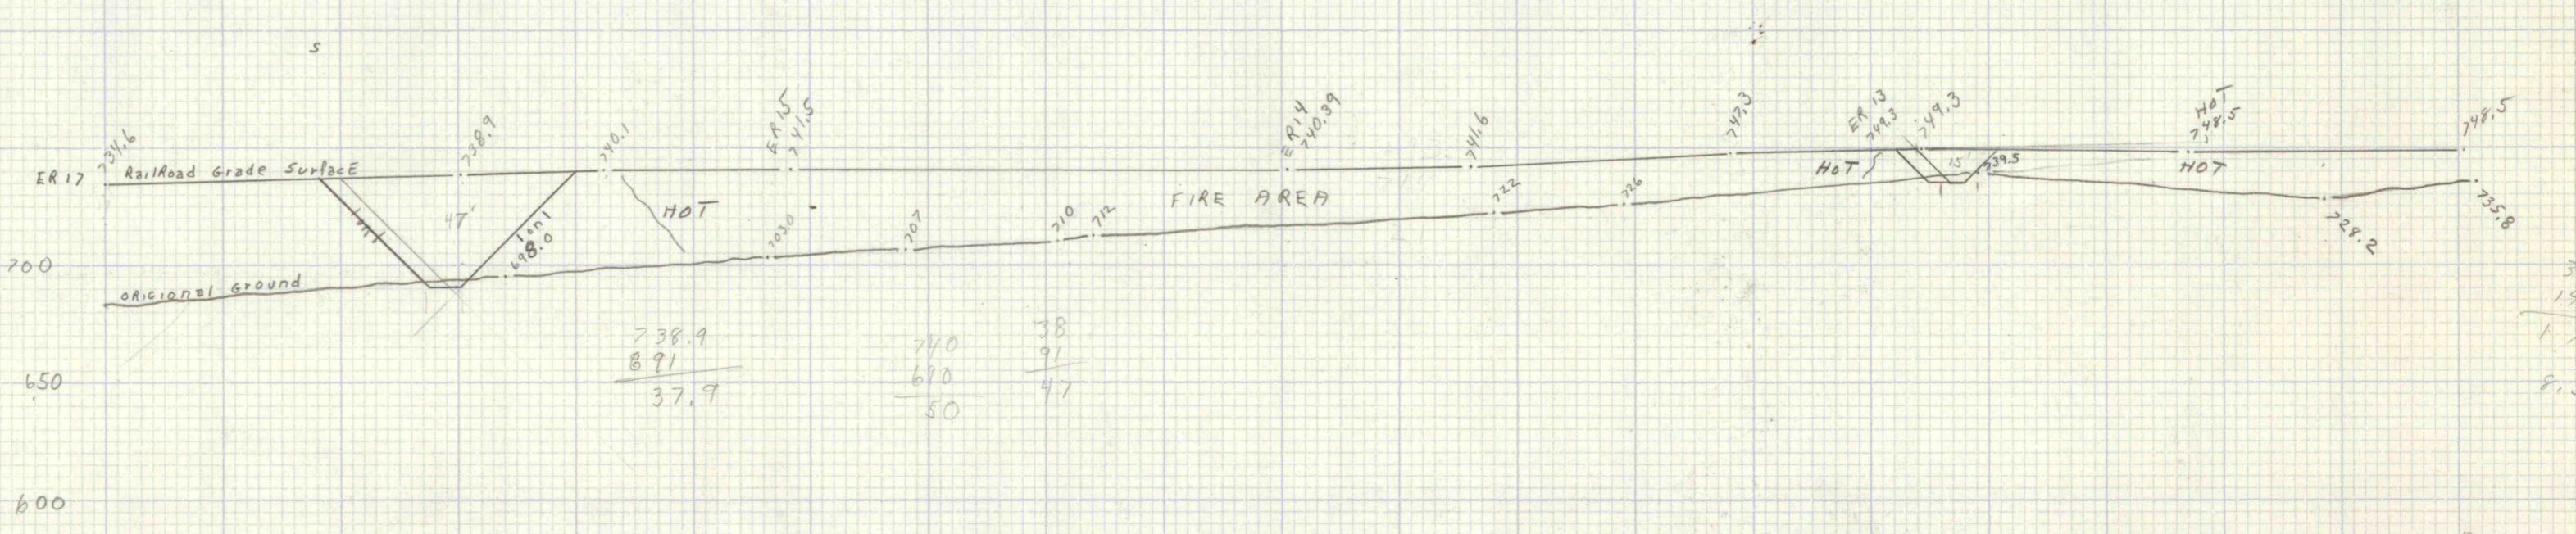

Proj. F. A. D. 81-1

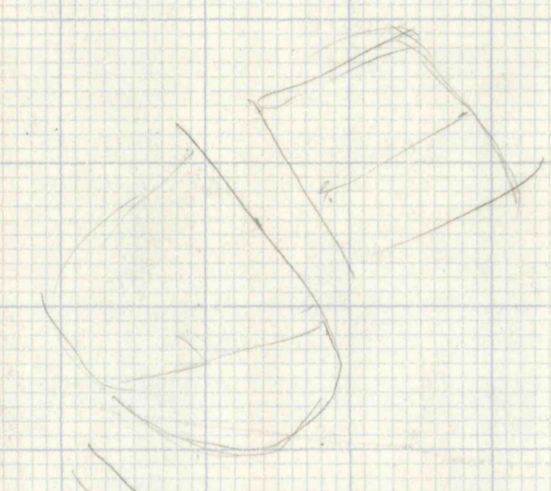

31
14
1.7
8.5