



PROFILE ALONG P.T.  
SCALE: VERT 1"=10'  
HORIZ 1"=10'

1380  
1370  
1360

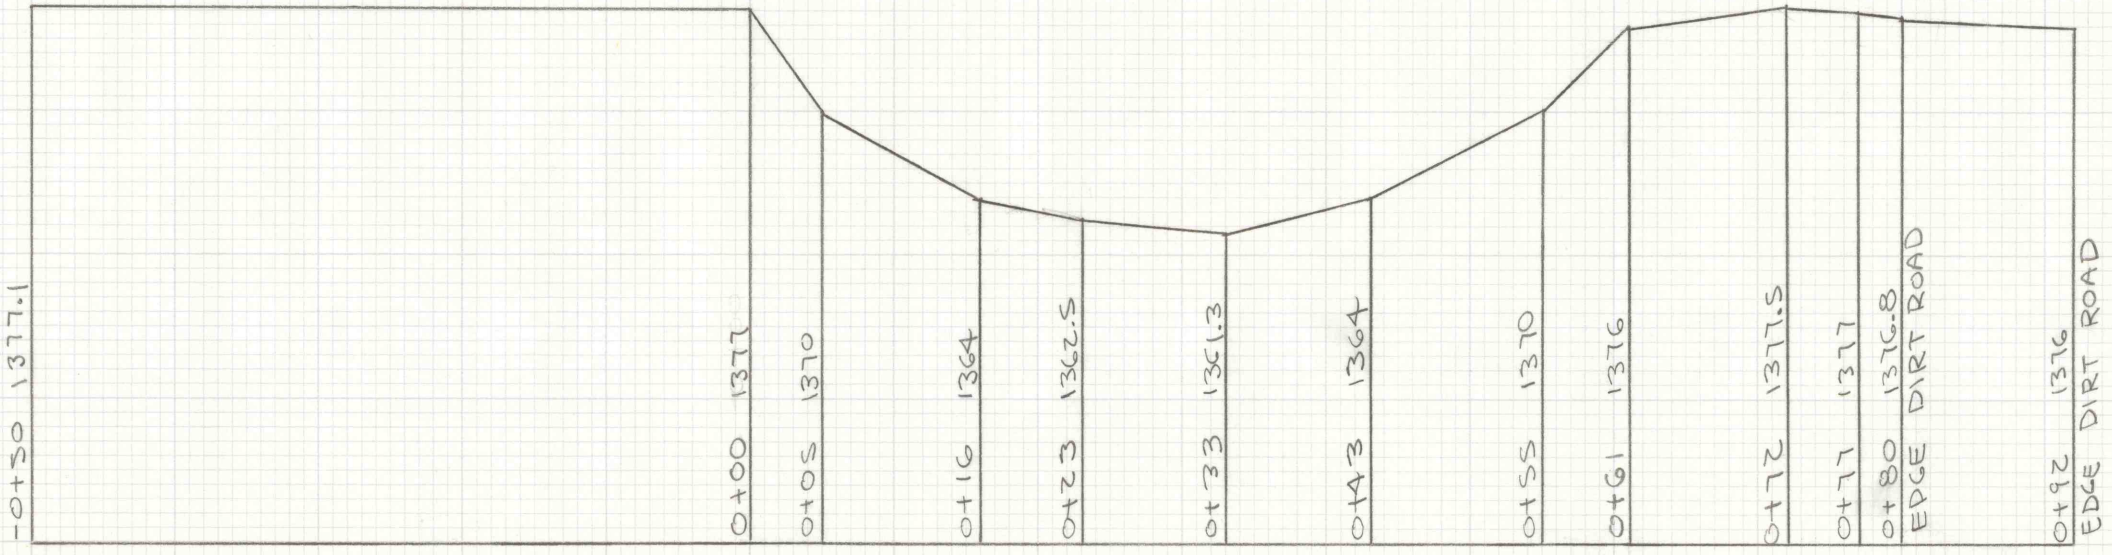


1380  
1370  
1360

STA.  
0+43

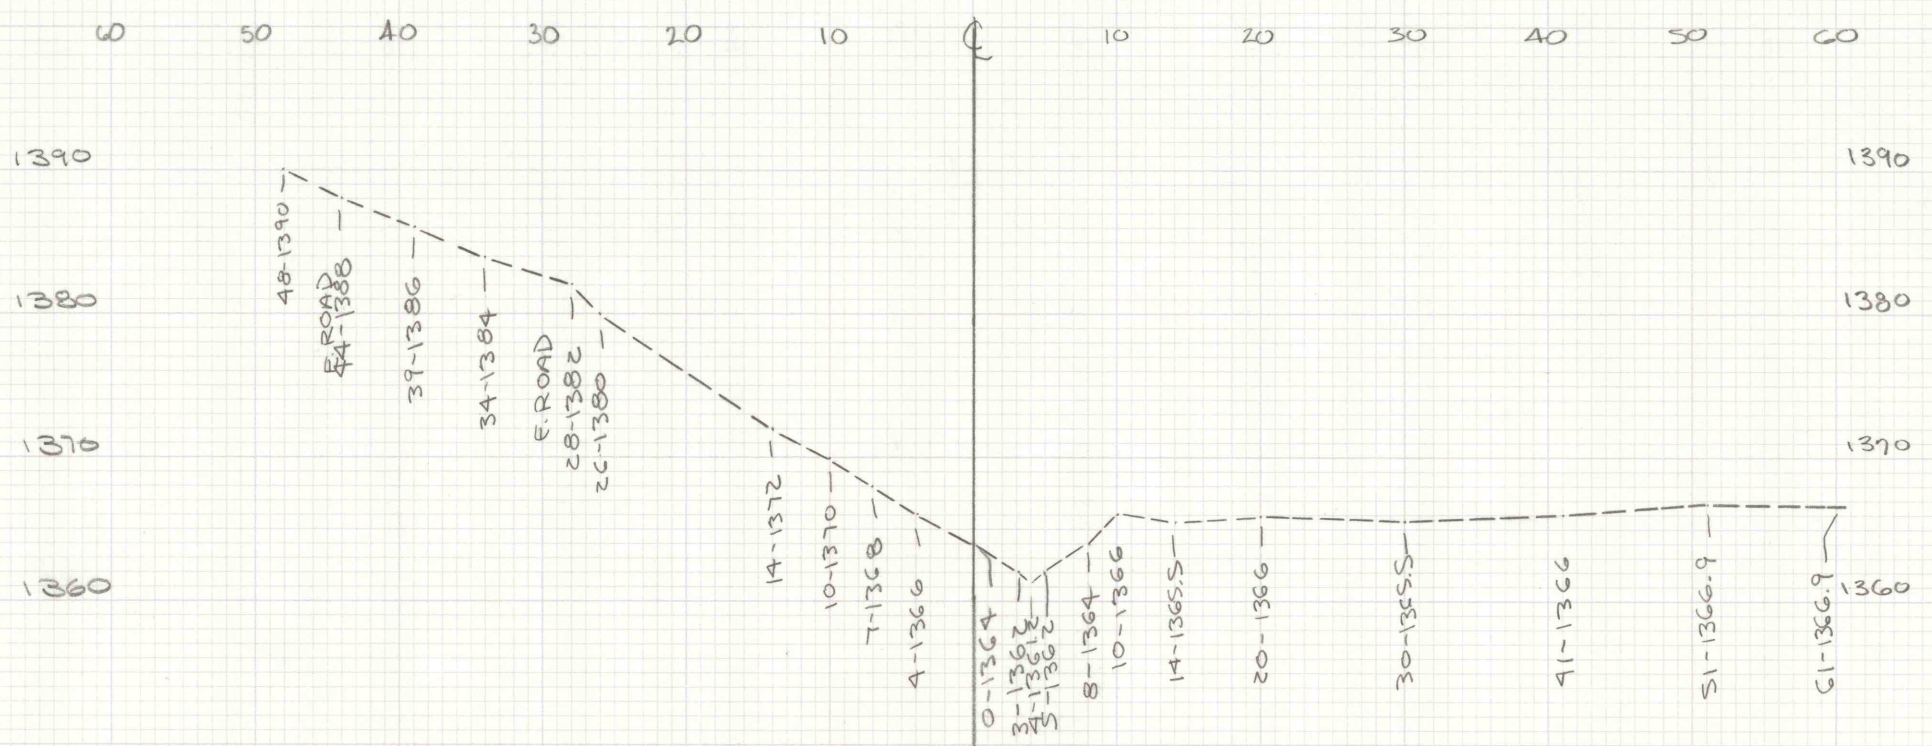


CROSS SECTIONS  
THROUGH P.T.  
SCALE: VERT 1"=10'  
HORIZ 1"=10'


STA.  
0+23

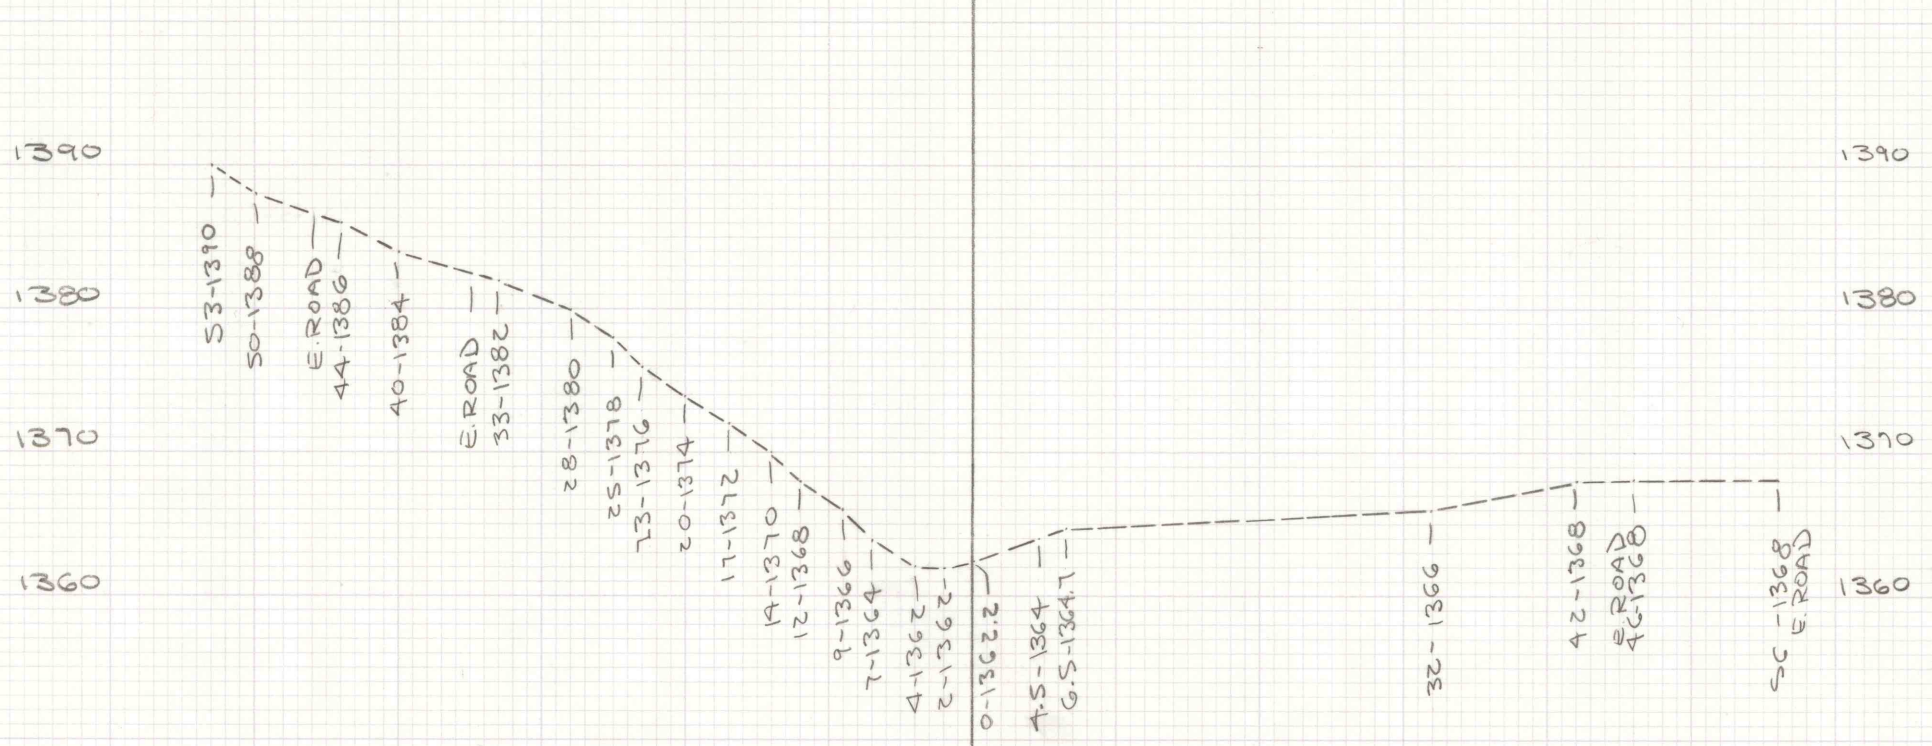

STA.  
0+76

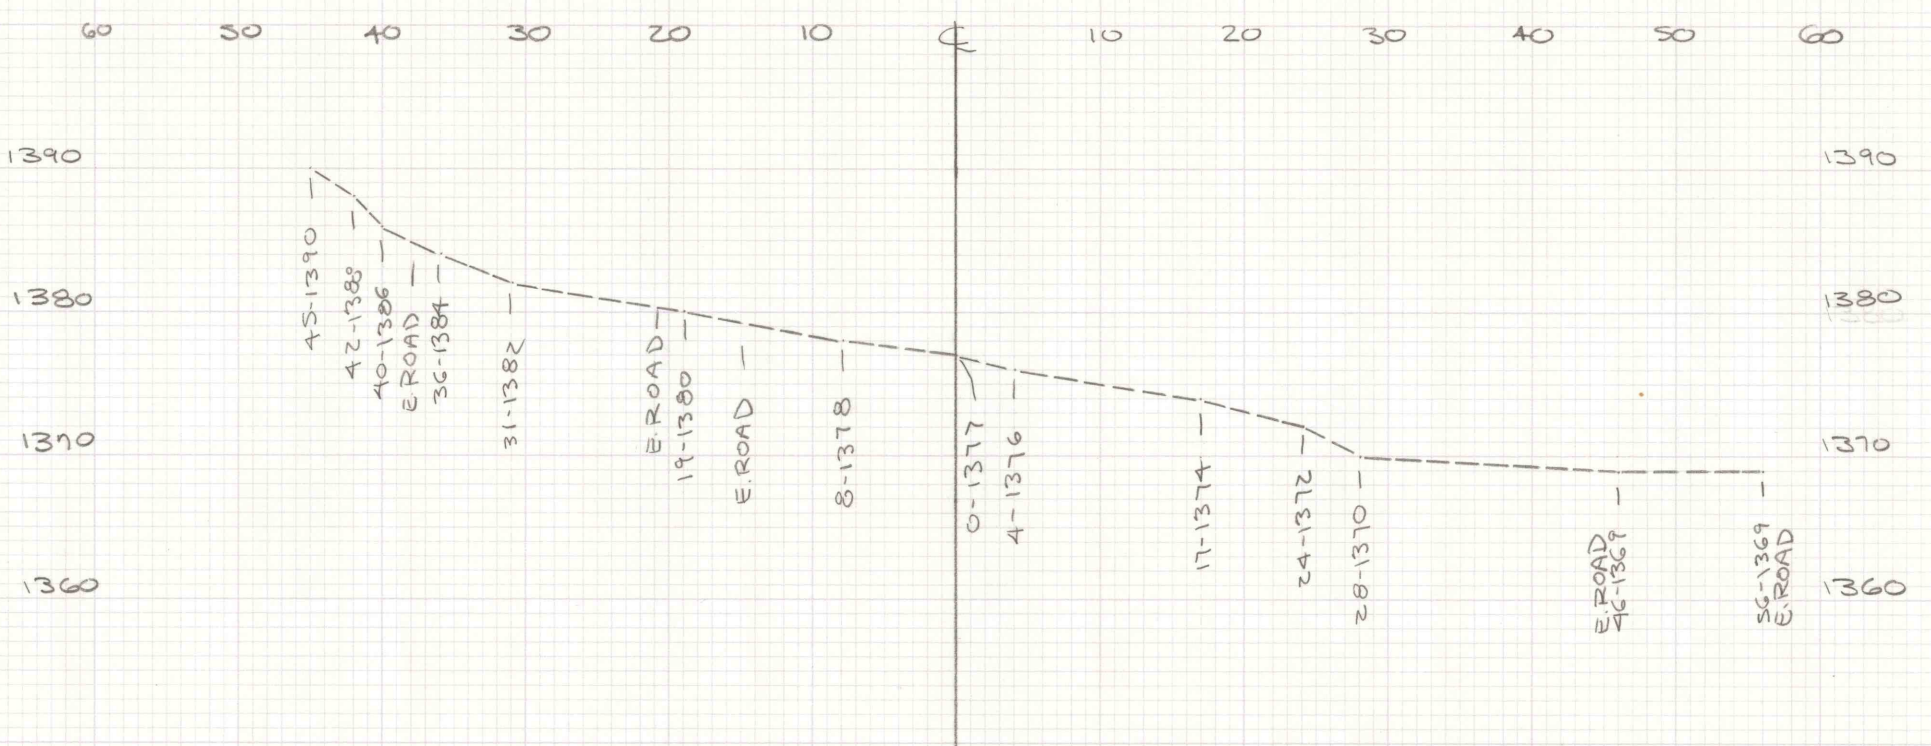

STA  
0+00

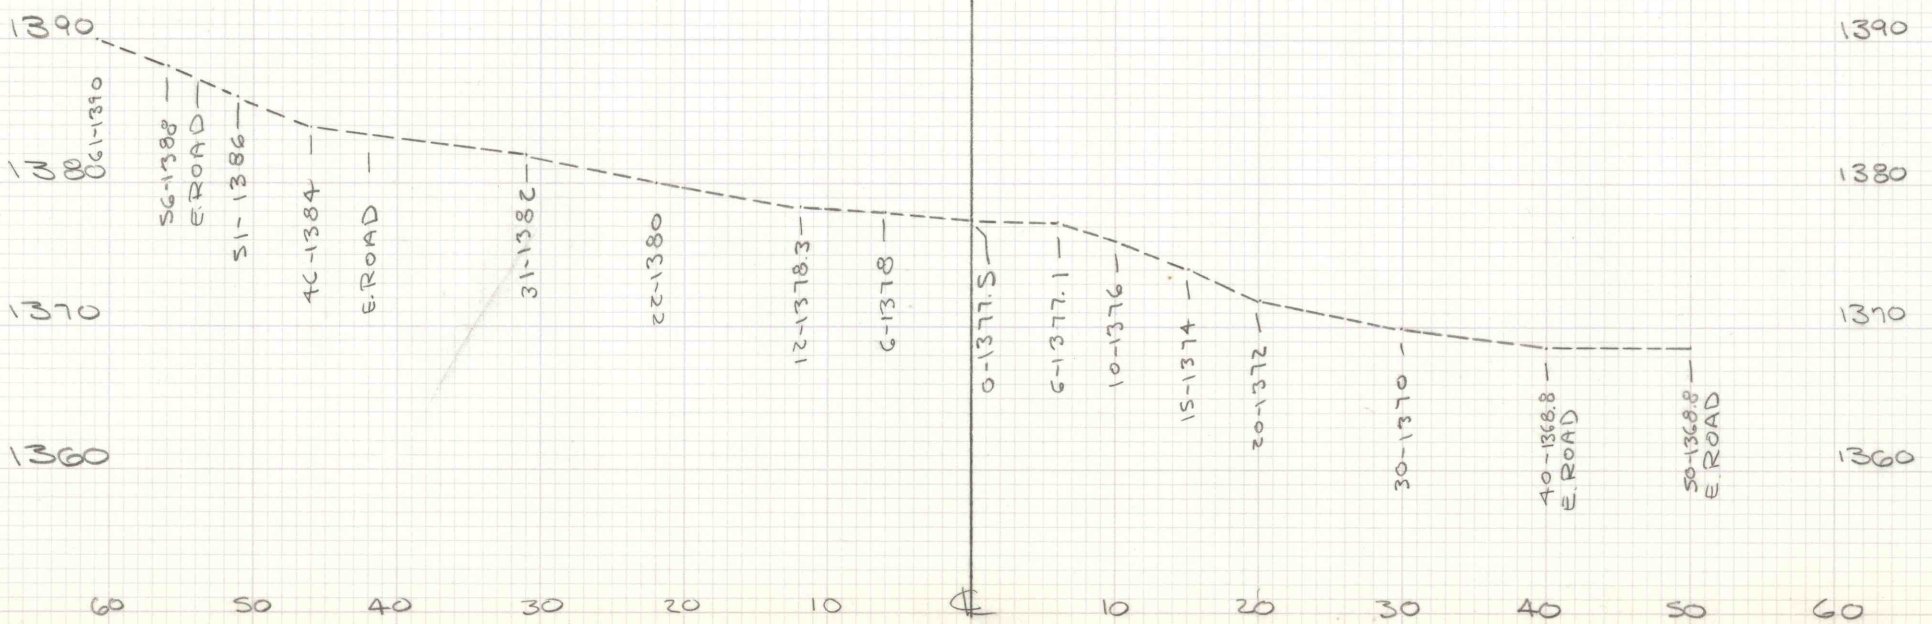

STA  
0+61

