
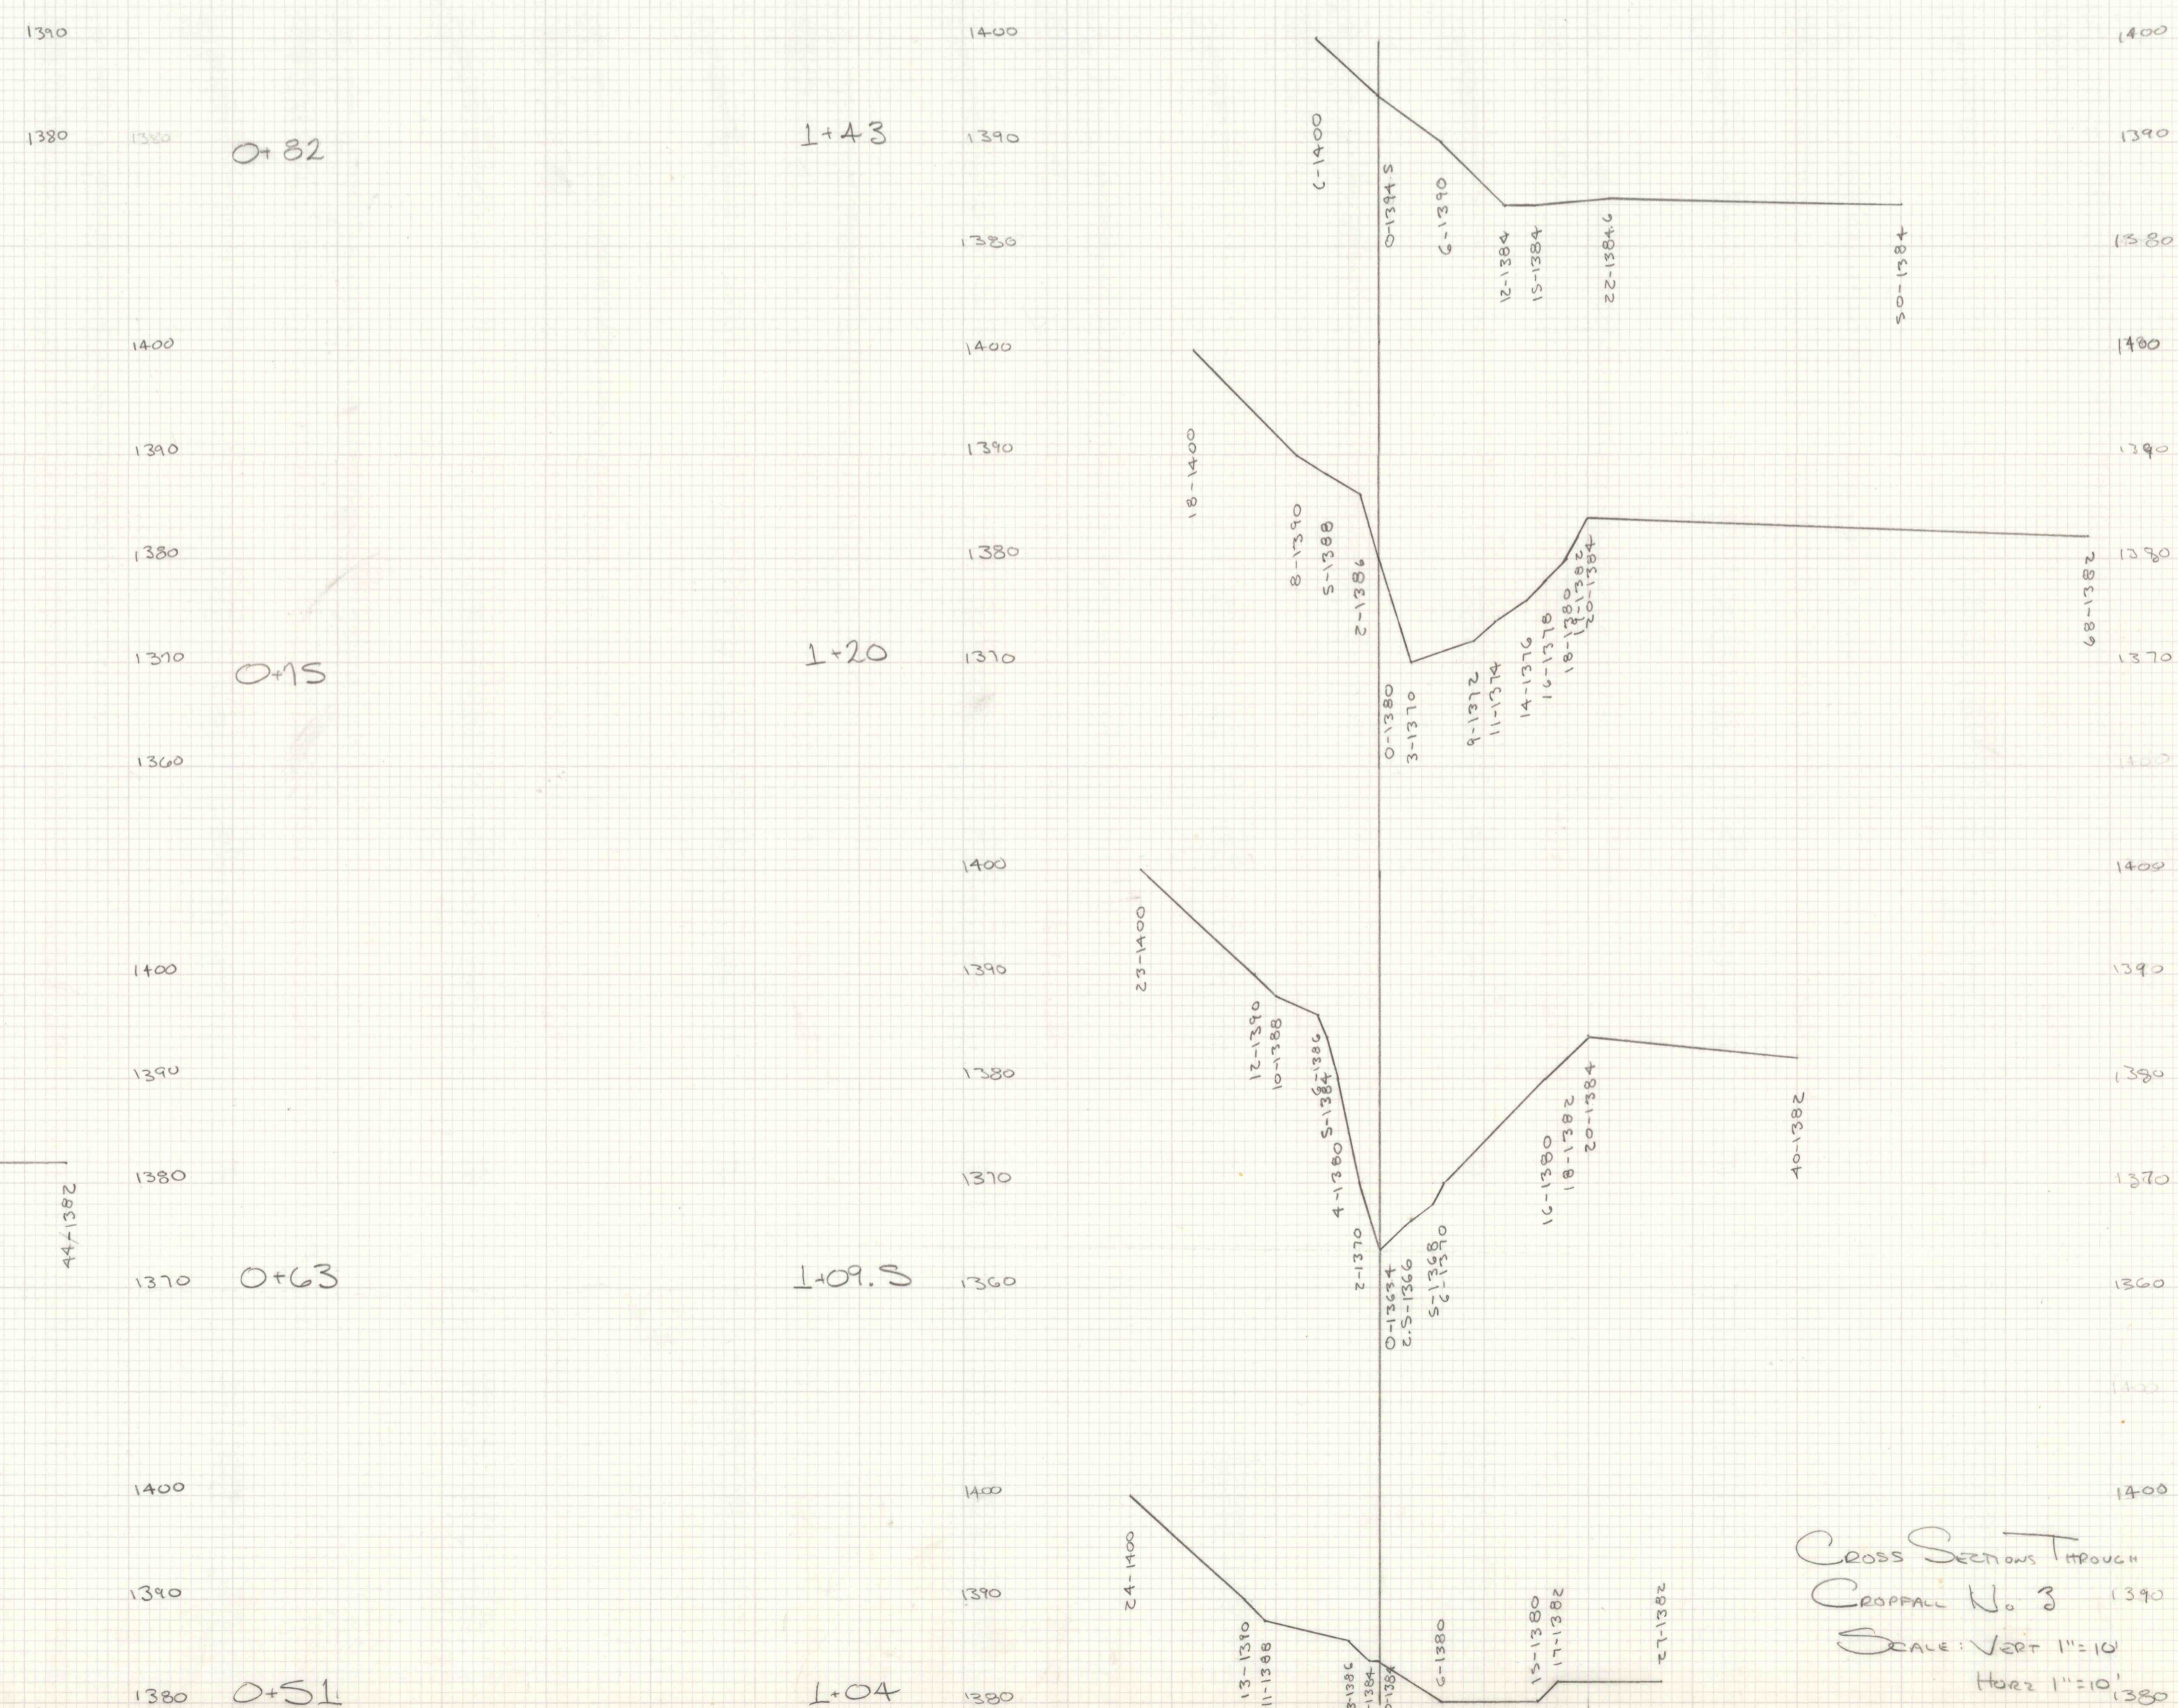
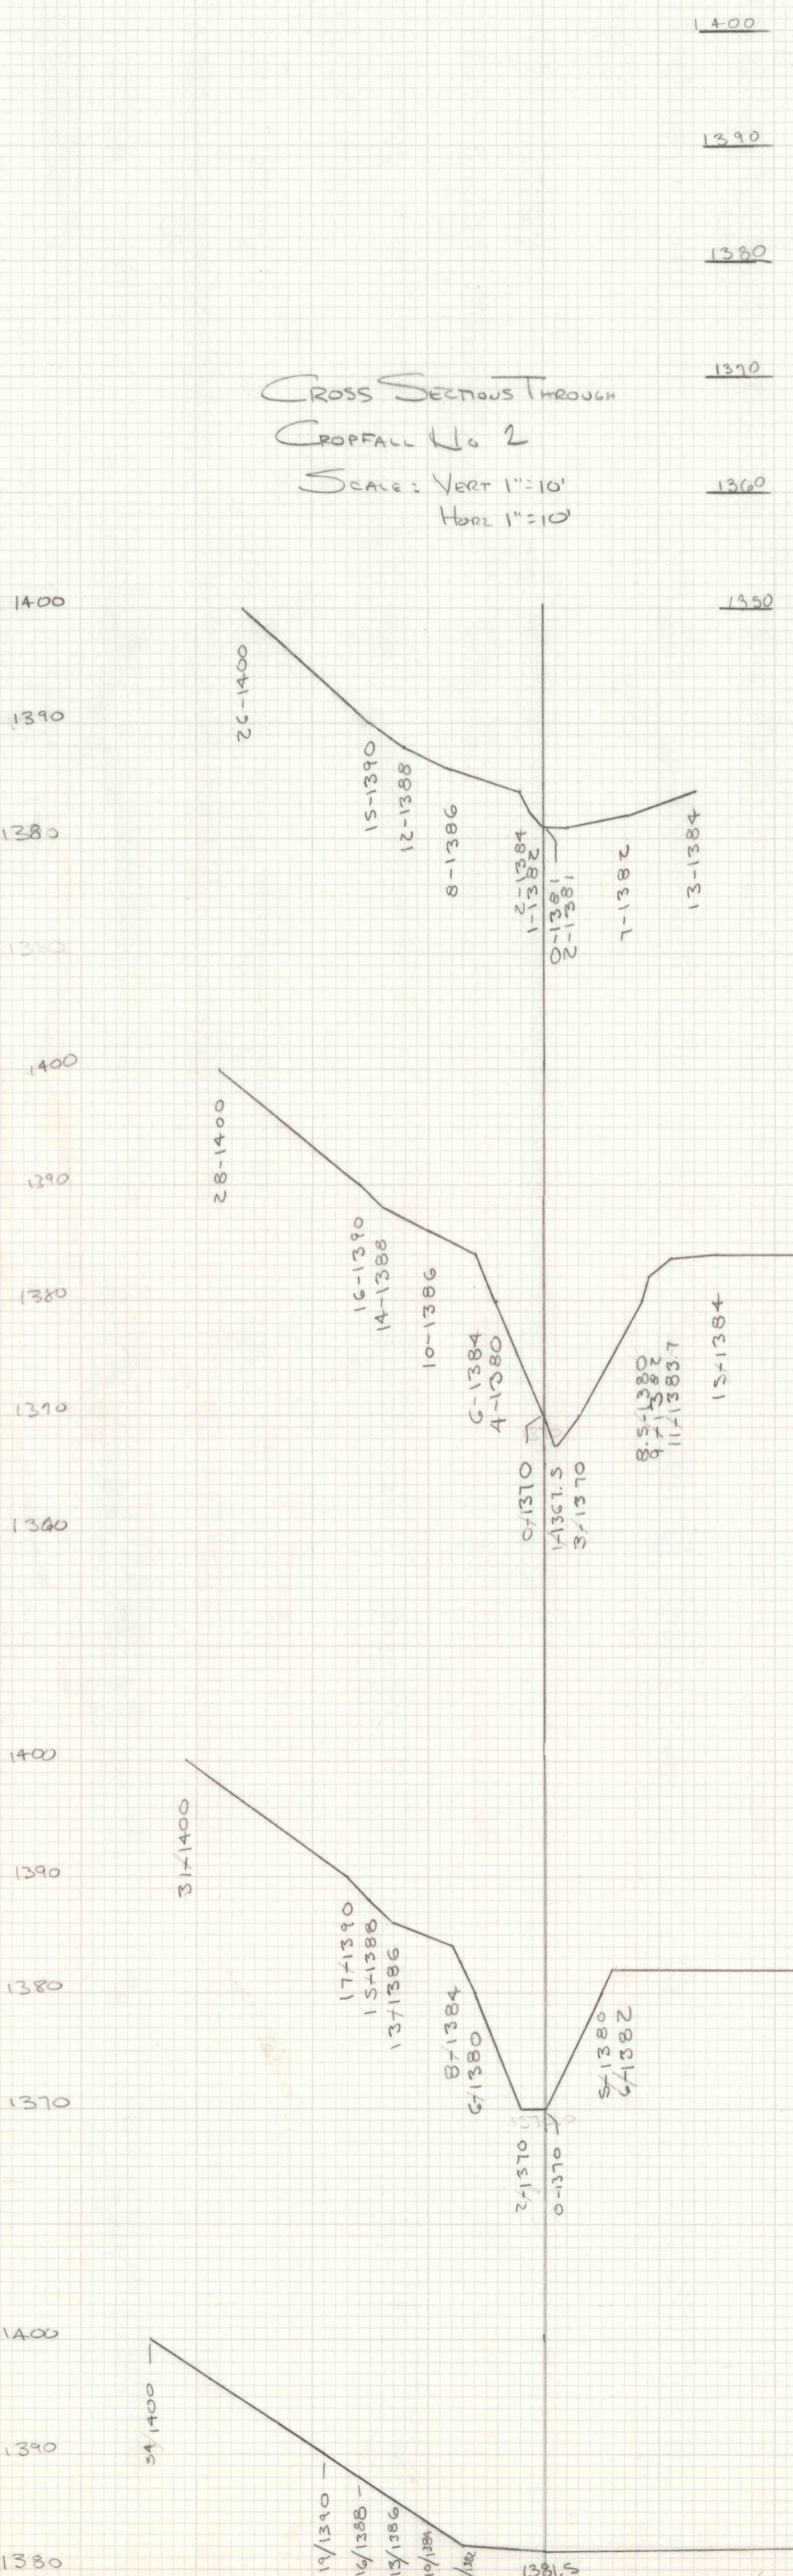


PROFILE ALONG CROPPALL No. 2, No. 4 Slope & CROPPALL No. 3

Scale: VERT 1"=10'
 Horiz 1"=10'

CROSS SECTIONS THROUGH
 CROPPALL No. 2
 Scale: VERT 1"=10'
 Horiz 1"=10'

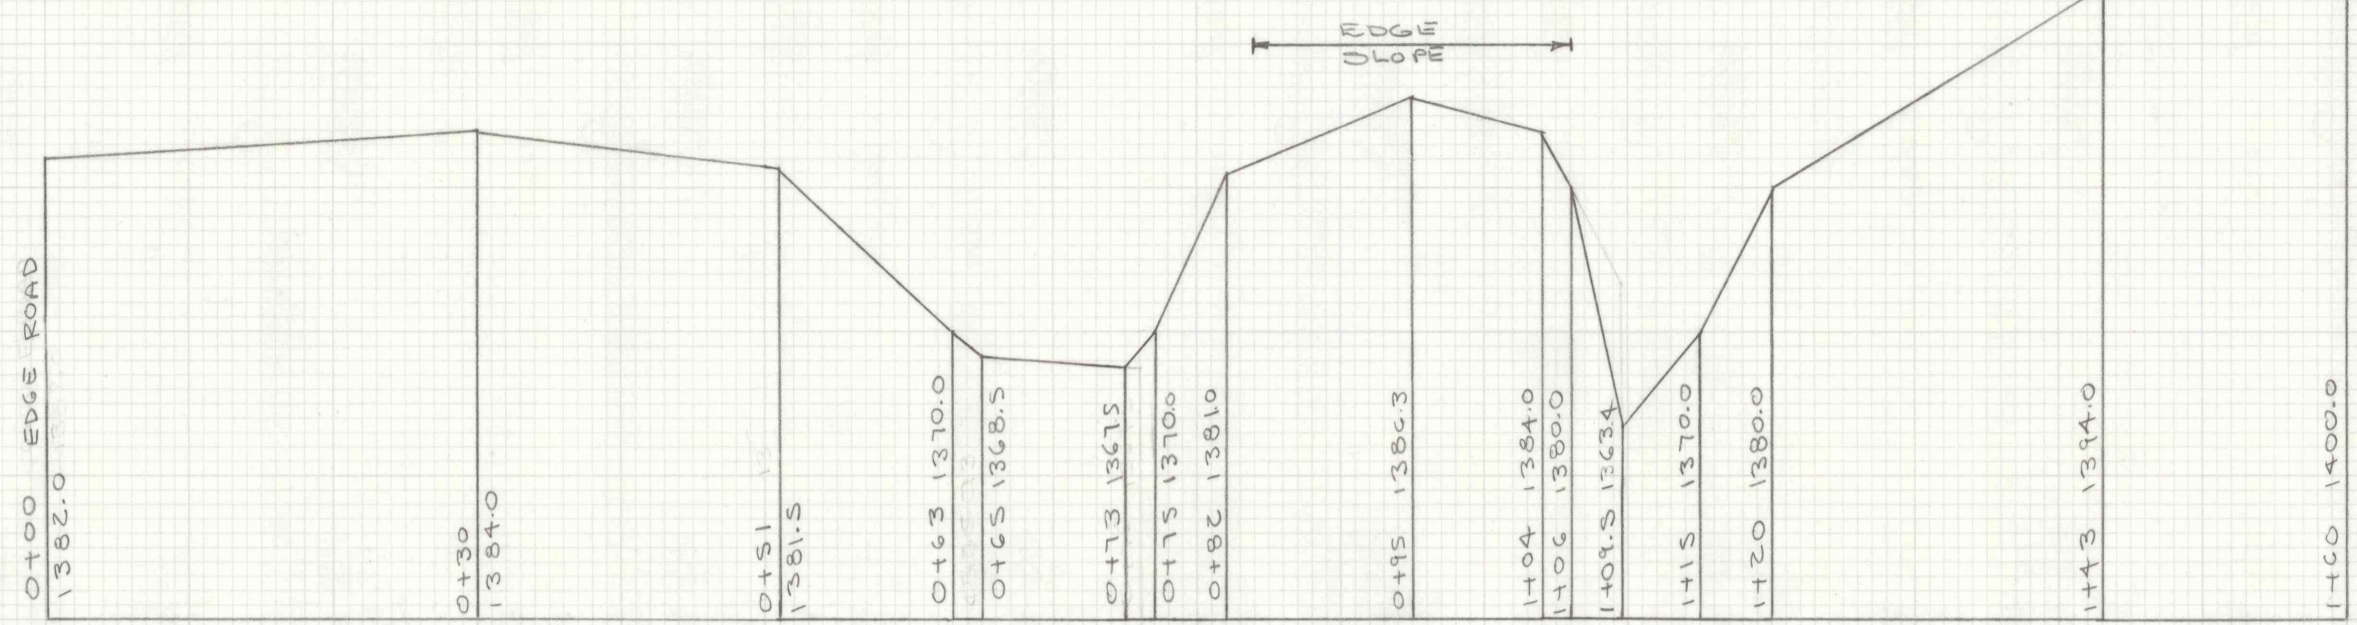

CROSS SECTIONS THROUGH
 CROPPALL No. 3
 Scale: VERT 1"=10'
 Horiz 1"=10'