
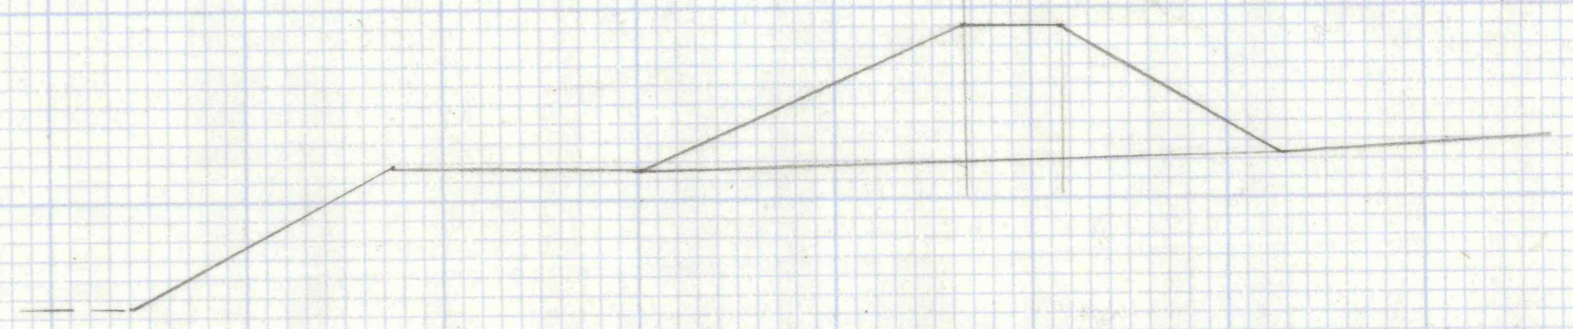


PROJECT MR-64
REFUSE BANK CROSS-SECTIONS
SCALE 1"=20'
LOOKING WEST

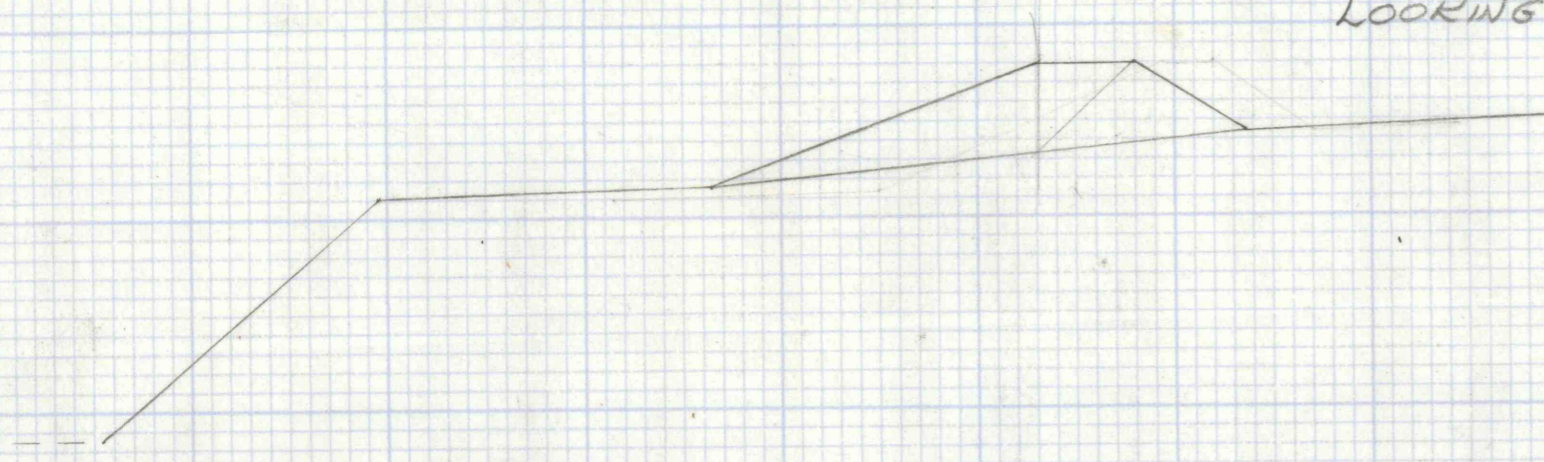


750

2


750

5

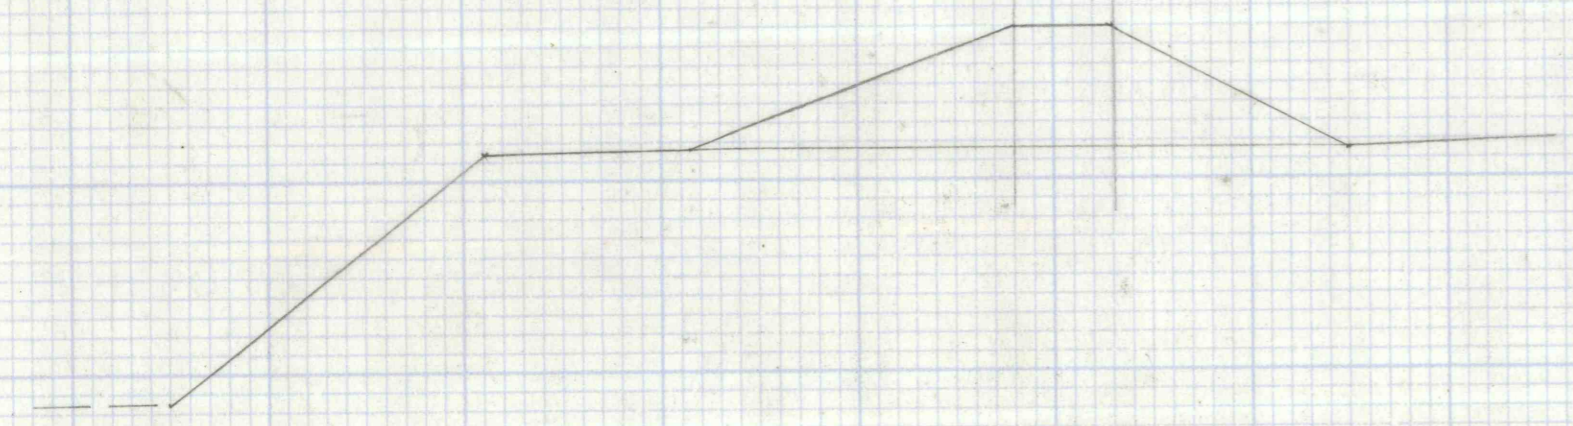

750

3

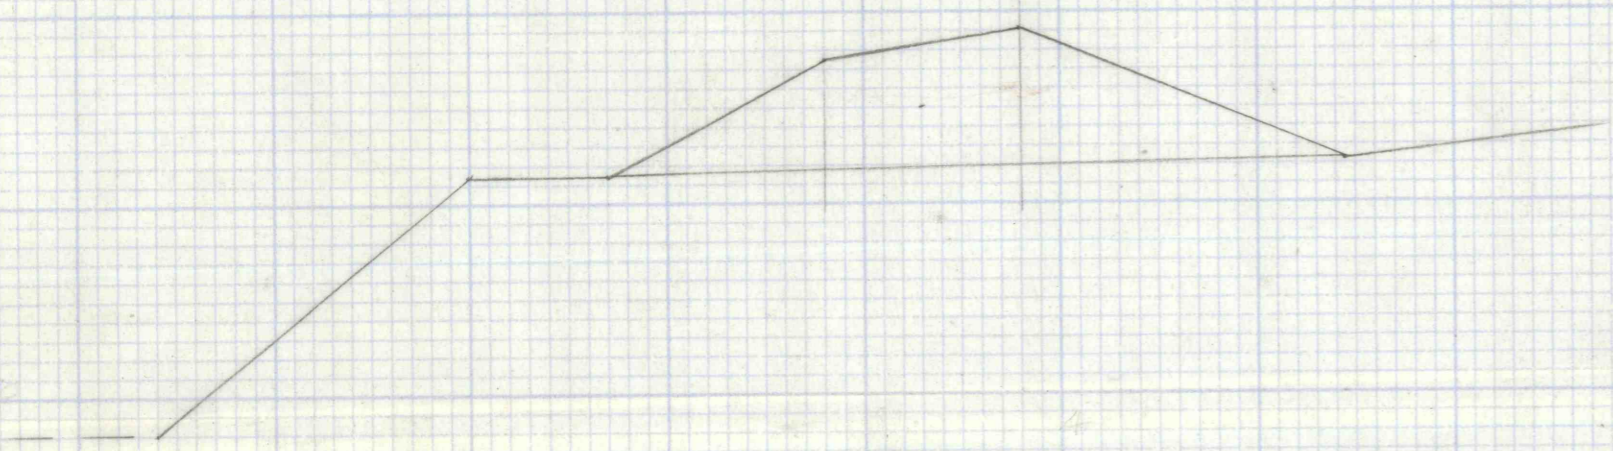

750

4