


EAST BRANCH: SCALE: HOR. 1" = 50'  
 VERT. 1" = 10'

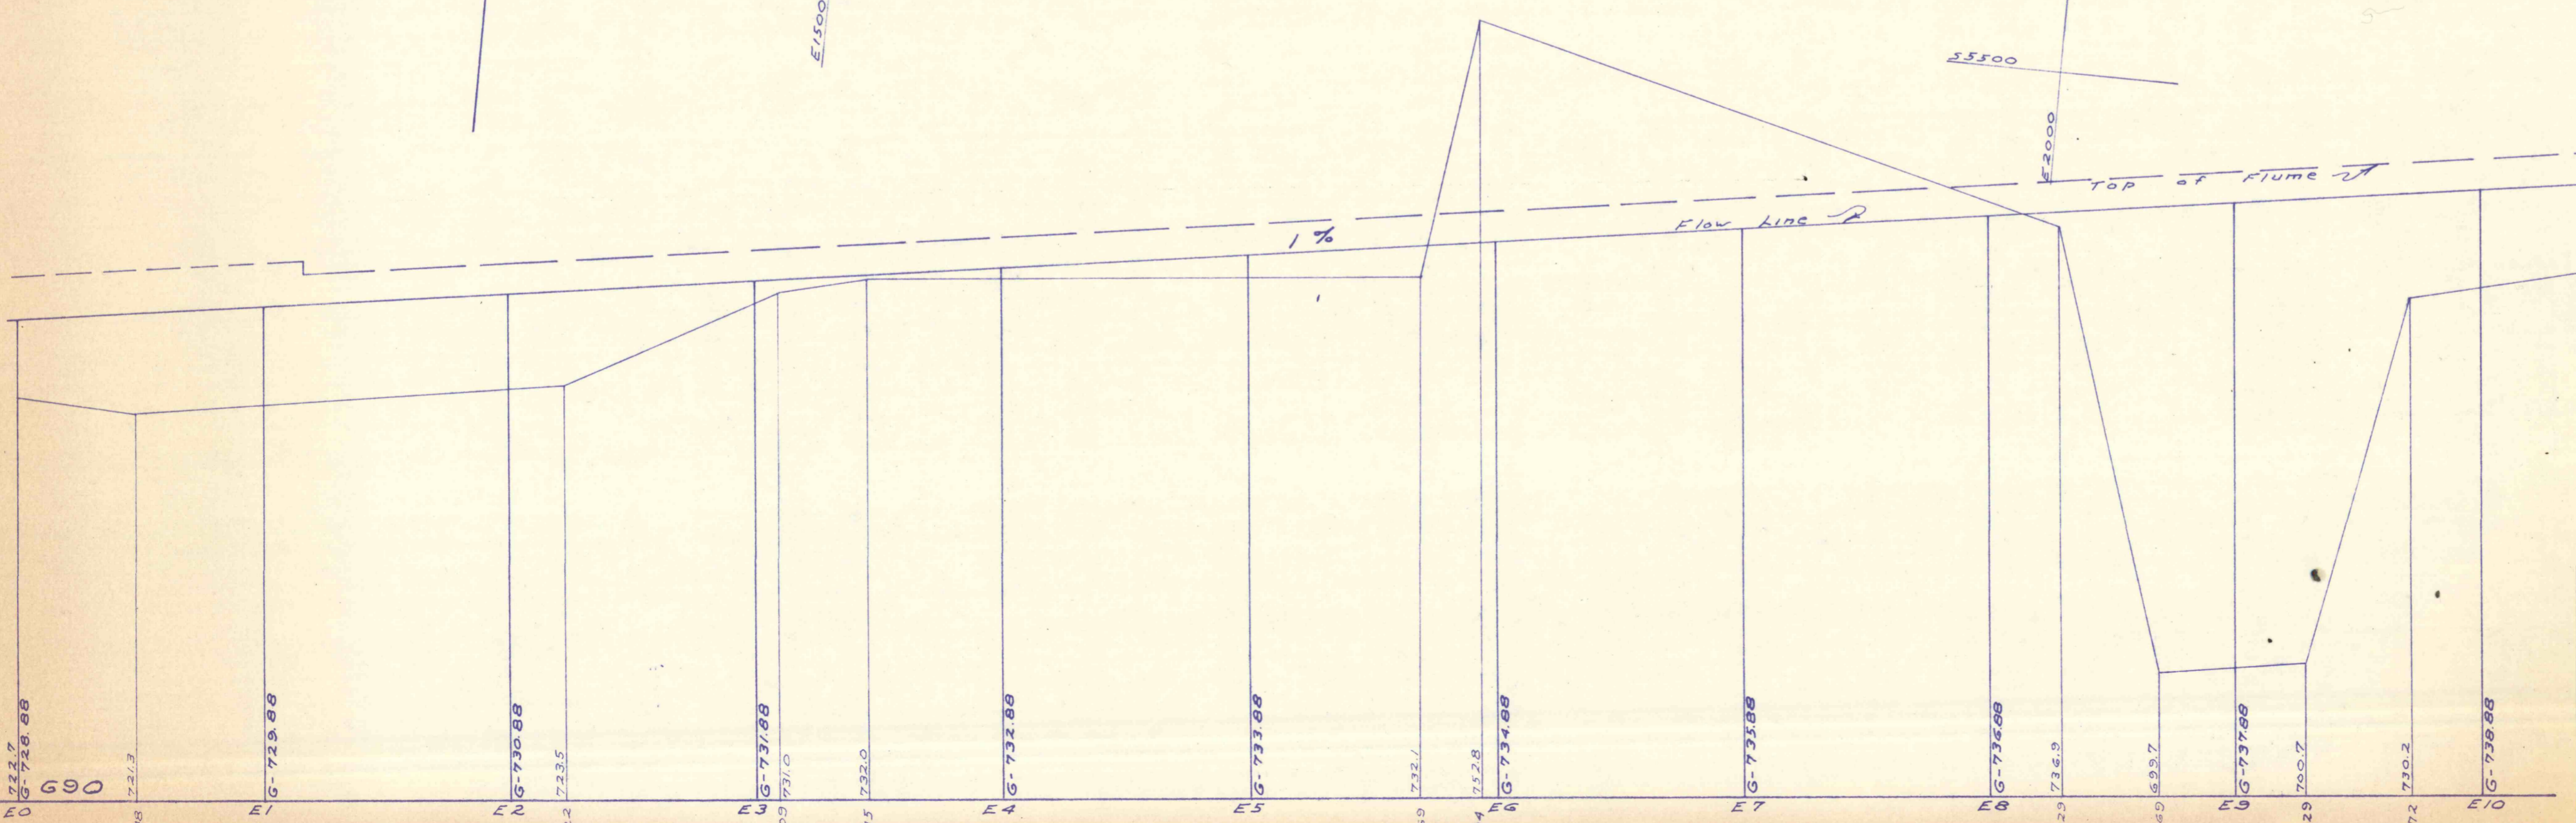

Refer to Drawing No. 10  
 for remaining Profiles

STATE-FEDERAL MINE WATER CONTROL PROJECT NO. \_\_\_  
 ESPY CREEK CHANNEL IMPROVEMENTS  
 NANTICOKE CITY, HANOVER & NEWPORT TWPS., LUZ. CO., PA.  
 PENNA. DEPT. OF ENVIRONMENTAL RESOURCES  
 SCALE: As noted  
 JANUARY 1971  
 Drawing No. 4 4 of 15