




STA. 20+00

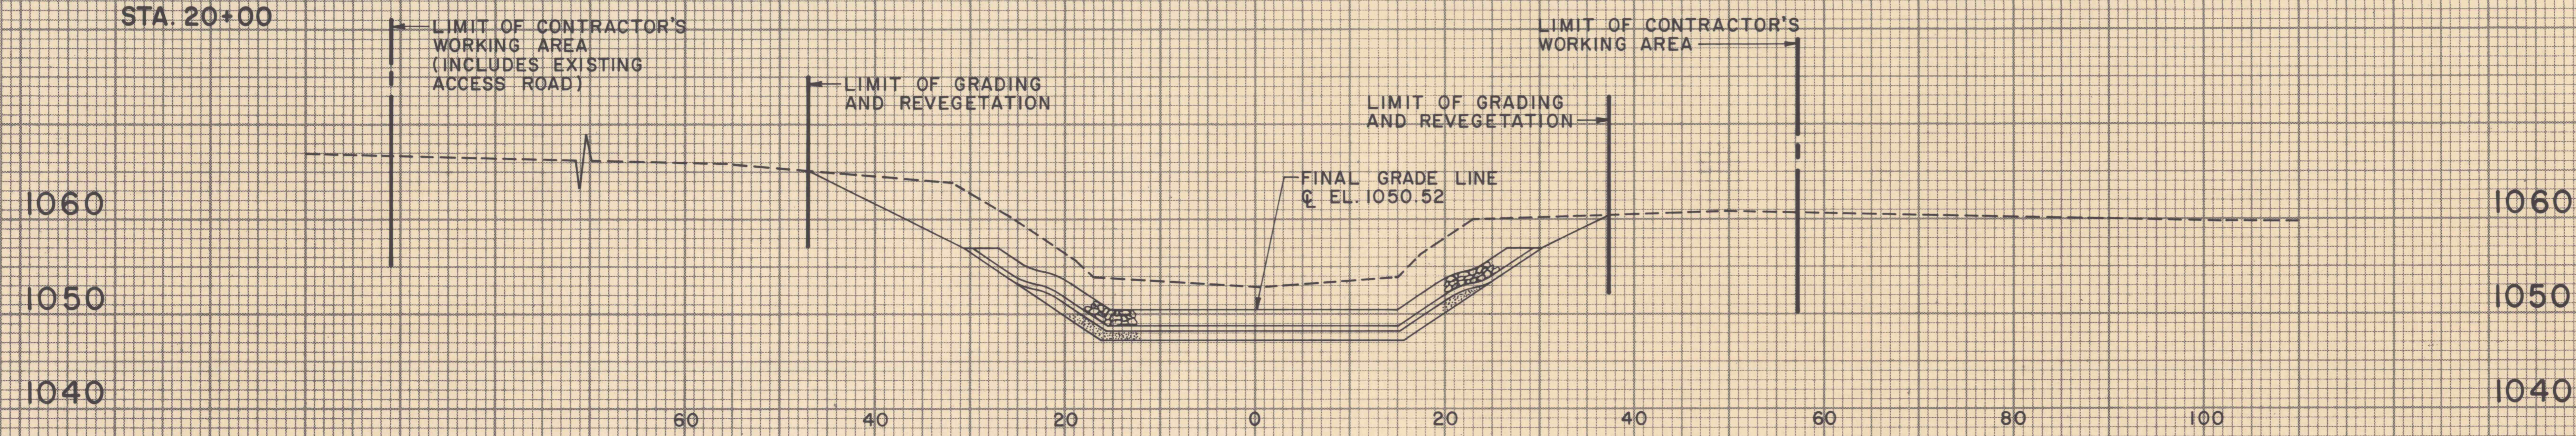

STA. 14+00

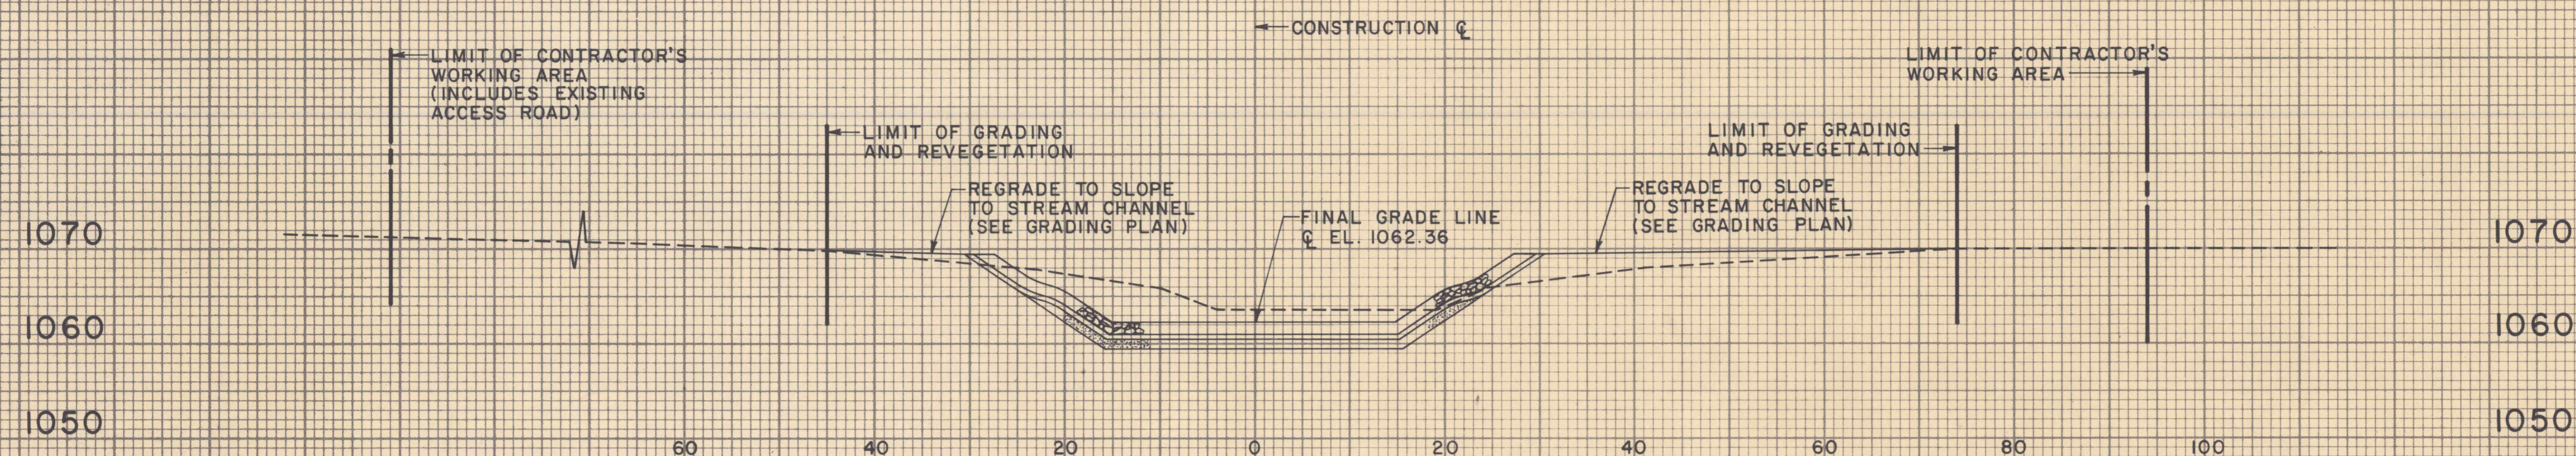

STA. 9+50

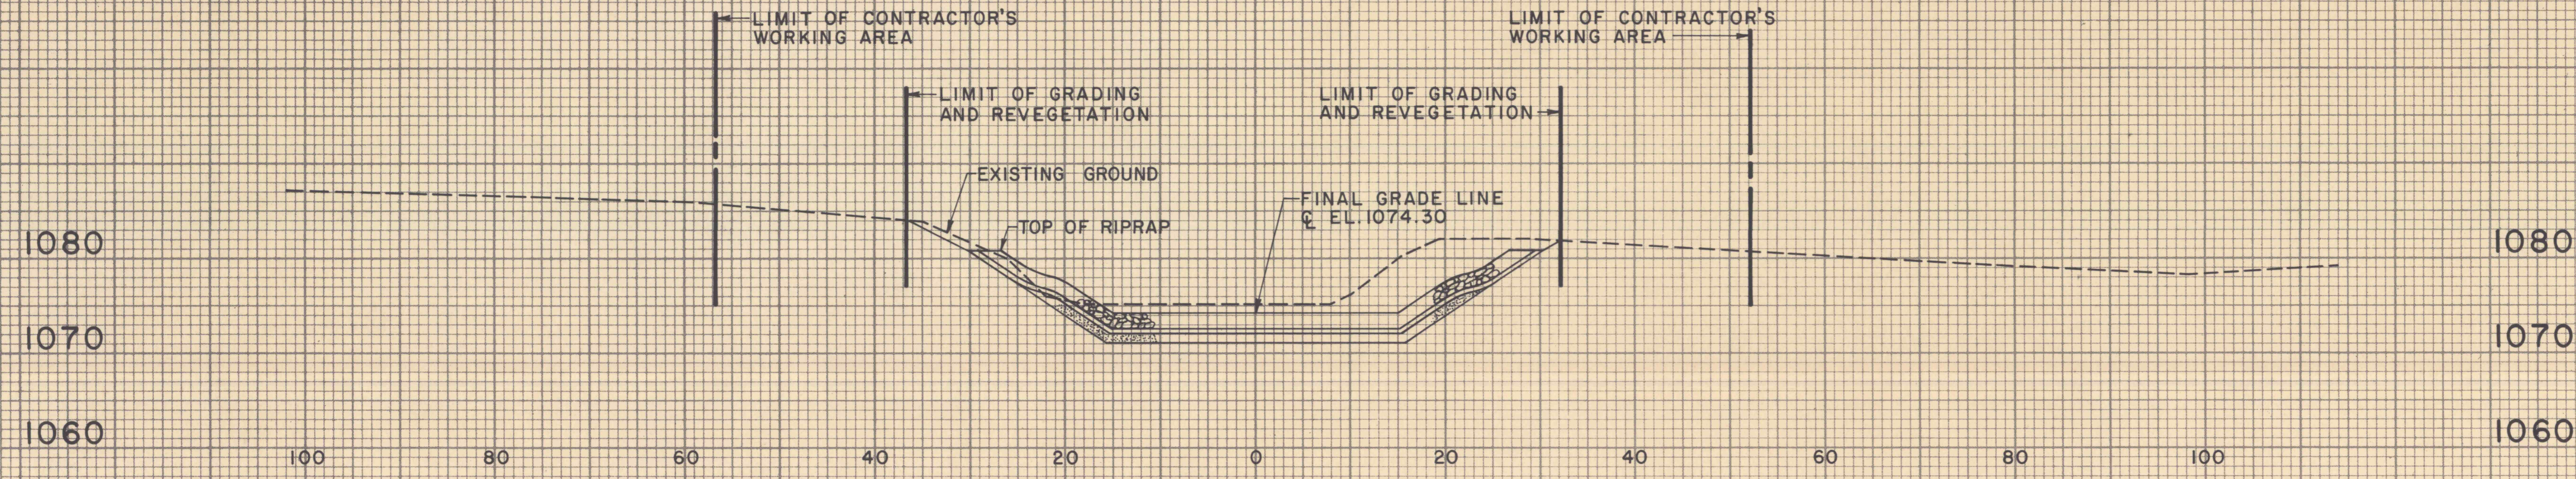

STA. 3+00

NOTE:
ALL CROSS SECTIONS ARE
LOOKING DOWNSTREAM.

NO.	DATE	REVISION	APPR.
SUBMITTED			
PROFESSIONAL			
APPROVED			
CHIEF - DIVISION OF MINE RECLAMATION			
APPROVED			
DIRECTOR - BUREAU OF DESIGN			
REGISTERED PROFESSIONAL ENGINEER			
DATE			

COMMONWEALTH OF PENNSYLVANIA
DEPARTMENT OF ENVIRONMENTAL RESOURCES
OFFICE OF RESOURCES MANAGEMENT
CONTRACT NO. SL 139-1-6-101.1
MINE DRAINAGE POLLUTION ABATEMENT
FALL BROOK
LACKAWANNA RIVER WATERSHED
LACKAWANNA COUNTY
PENNSYLVANIA
GANNETT FLEMING CORDDRY AND CARPENTER, INC.
Consulting Engineers
P.O. BOX 1963 HARRISBURG, PA.

CROSS SECTIONS