



STA. 32+00

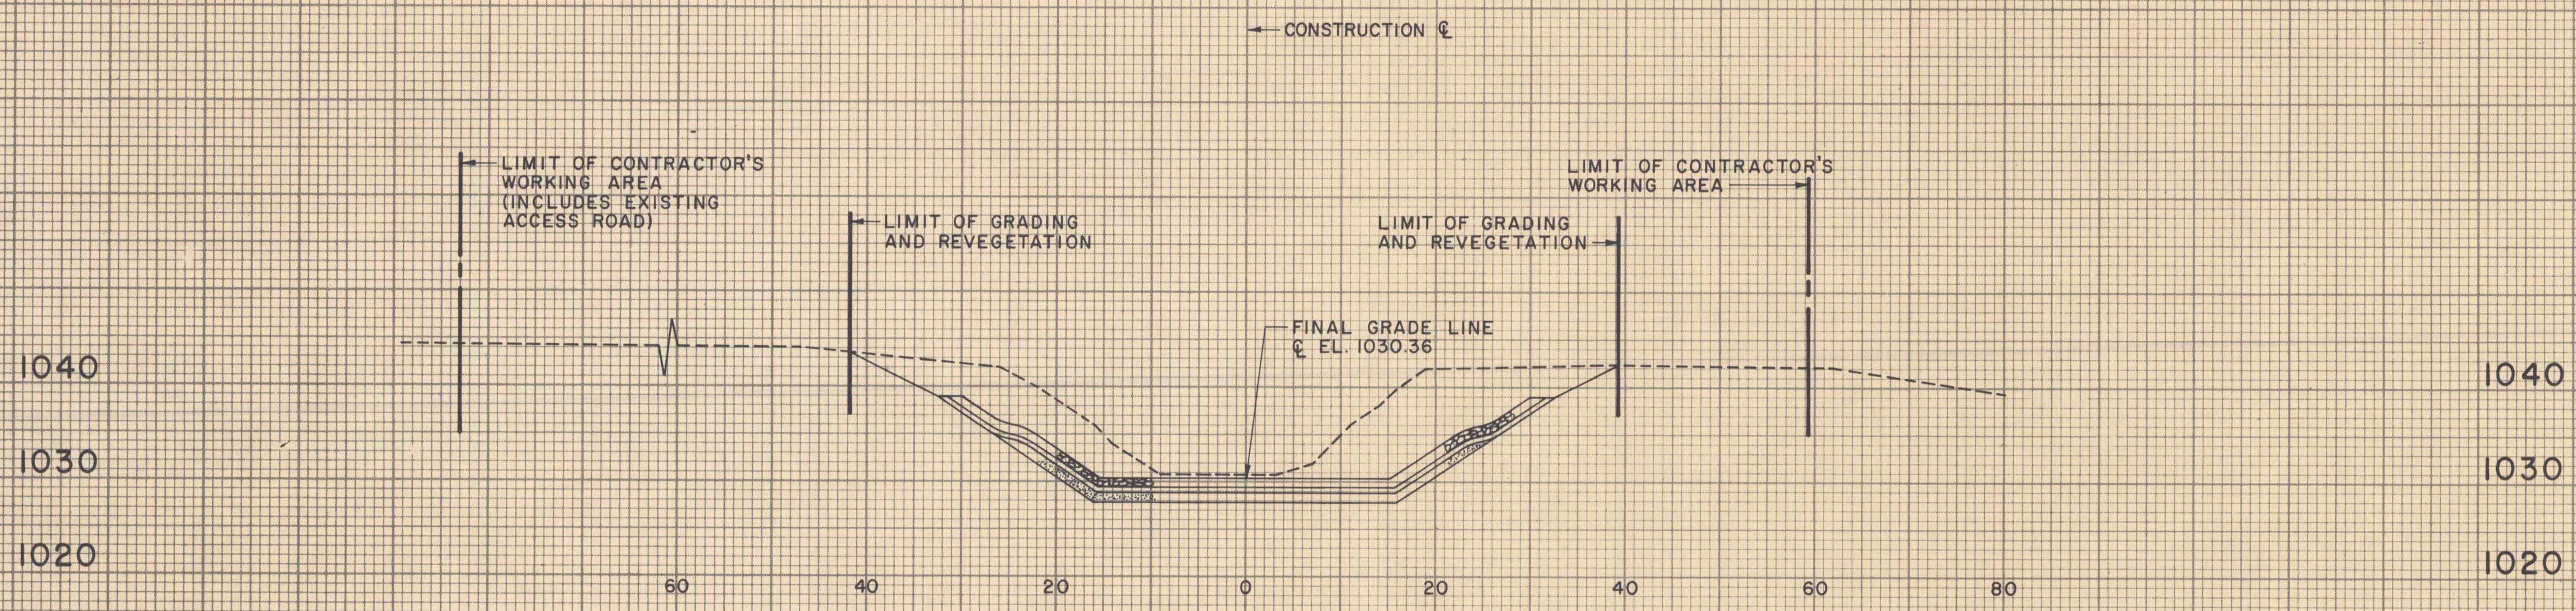

STA. 29+00

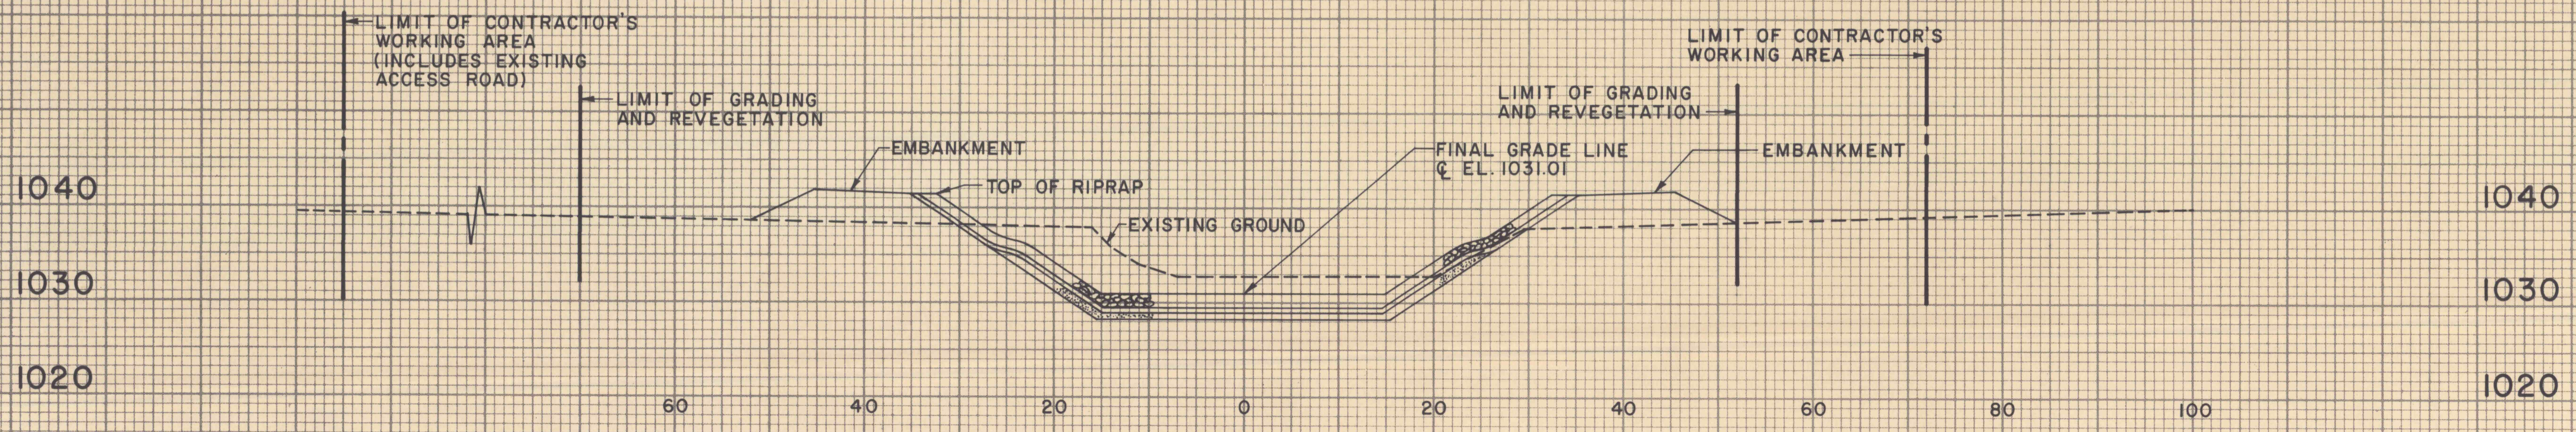

STA. 25+00

NOTE: ALL CROSS SECTIONS ARE LOOKING DOWNSTREAM.

NO.	DATE	REVISION	APPR.

SUBMITTED \_\_\_\_\_  
 PROFESSIONAL \_\_\_\_\_  
 APPROVED \_\_\_\_\_  
 CHIEF - DIVISION OF MINE RECLAMATION \_\_\_\_\_  
 APPROVED \_\_\_\_\_  
 DIRECTOR - BUREAU OF DESIGN \_\_\_\_\_

REGISTERED PROFESSIONAL ENGINEER  
 \_\_\_\_\_  
 DATE \_\_\_\_\_

COMMONWEALTH OF PENNSYLVANIA  
 DEPARTMENT OF ENVIRONMENTAL RESOURCES  
 OFFICE OF RESOURCES MANAGEMENT

**CONTRACT NO. SL 139-1-6-101.1**  
**MINE DRAINAGE POLLUTION ABATEMENT**  
**FALL BROOK**  
**LACKAWANNA RIVER WATERSHED**  
**LACKAWANNA COUNTY**  
**PENNSYLVANIA**

GANNETT FLEMING CORDDRY AND CARPENTER, INC.  
 Consulting Engineers  
 P.O. BOX 1963 HARRISBURG, PA.

CROSS SECTIONS