




TYPICAL SECTION  
REINFORCED CONCRETE STREAM CHANNEL

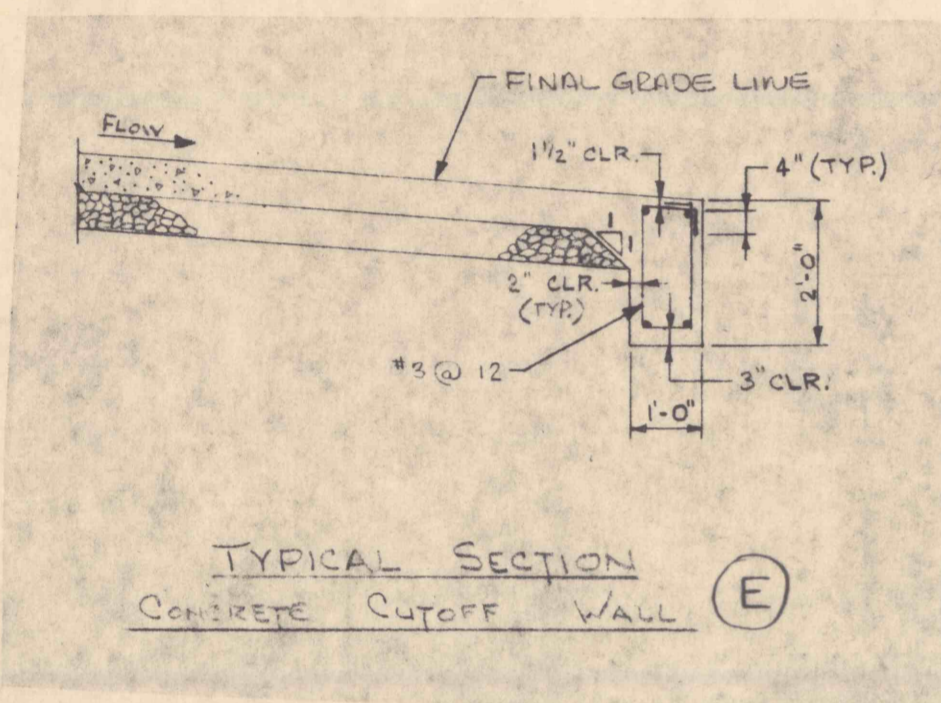

TYPICAL SECTION  
CONCRETE CUTOFF WALL (E)


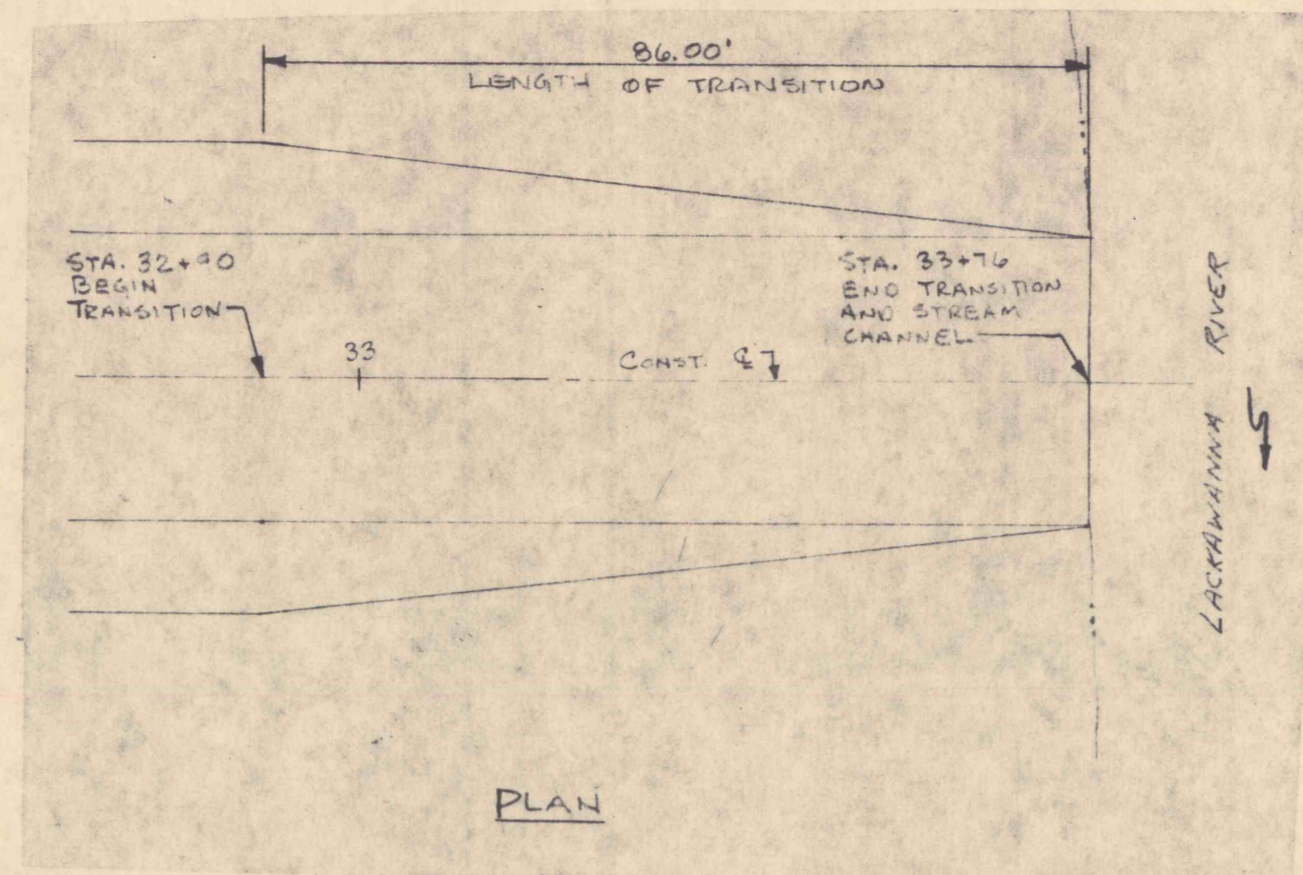


PLAN

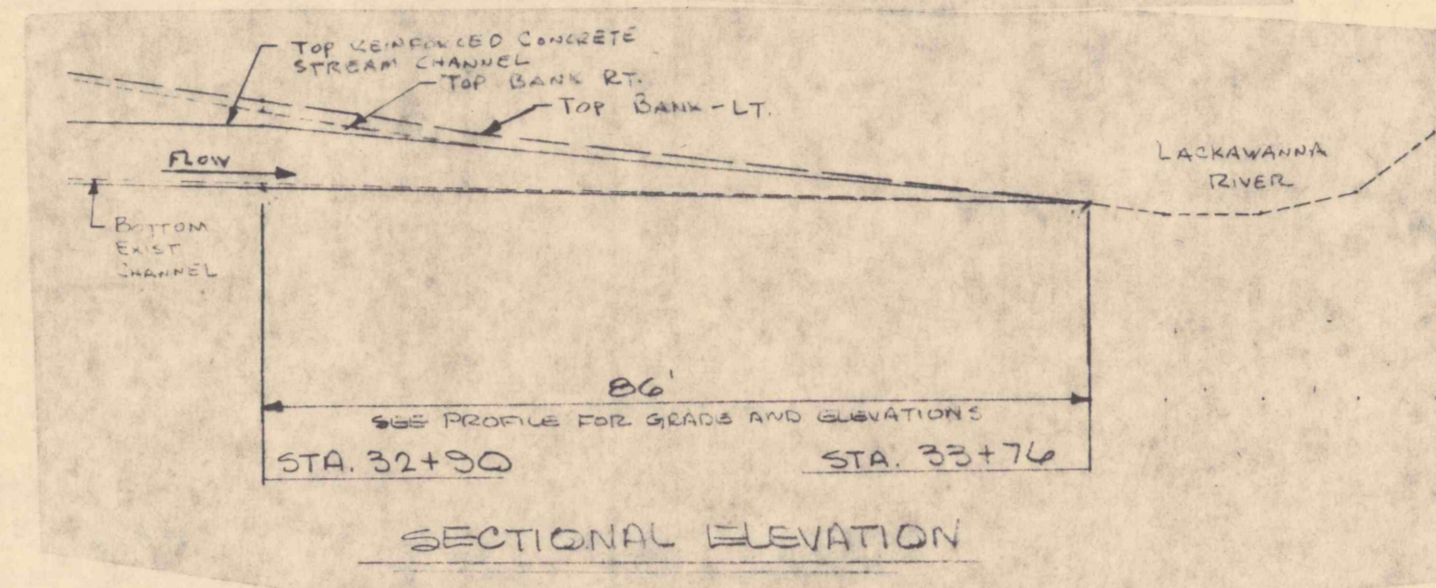


SECTIONAL ELEVATION

TRANSITION DETAIL (F)

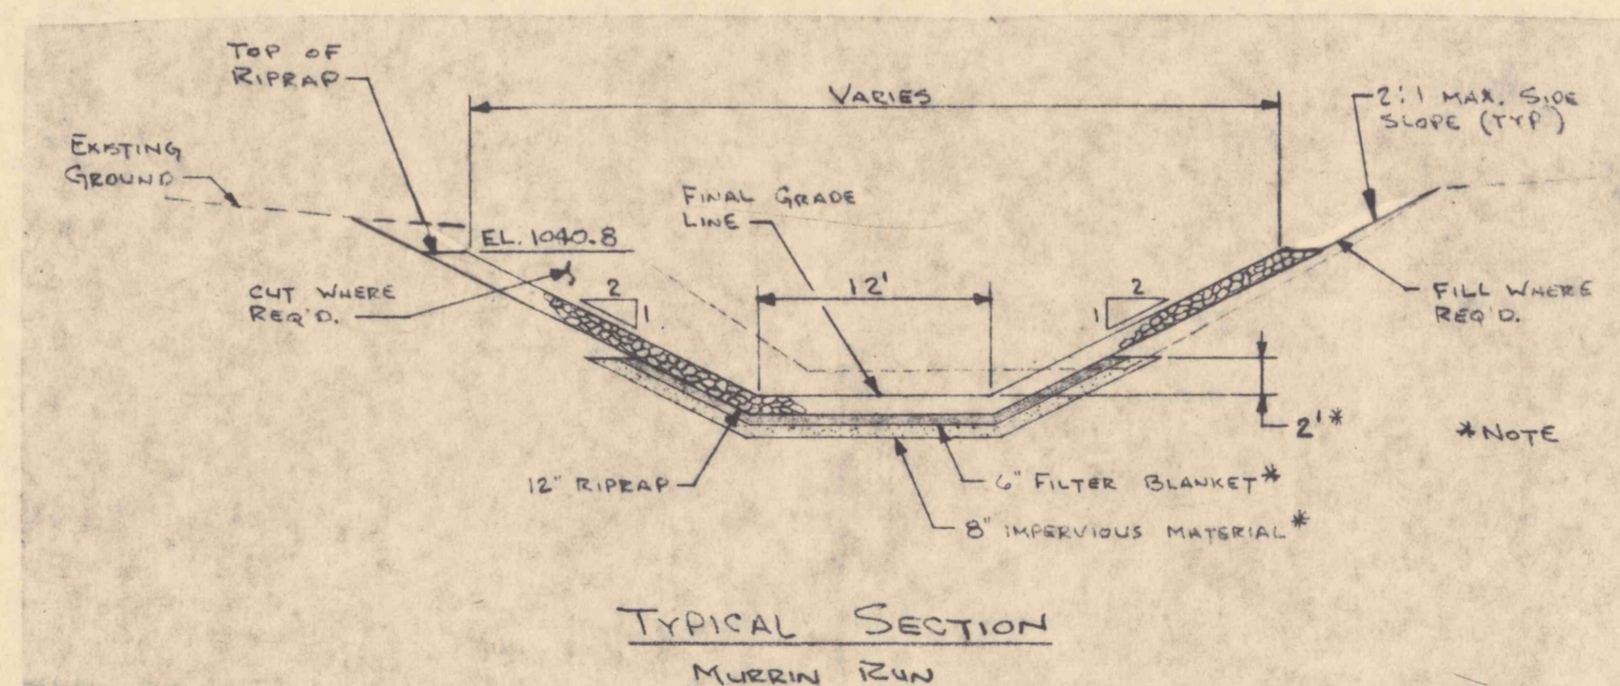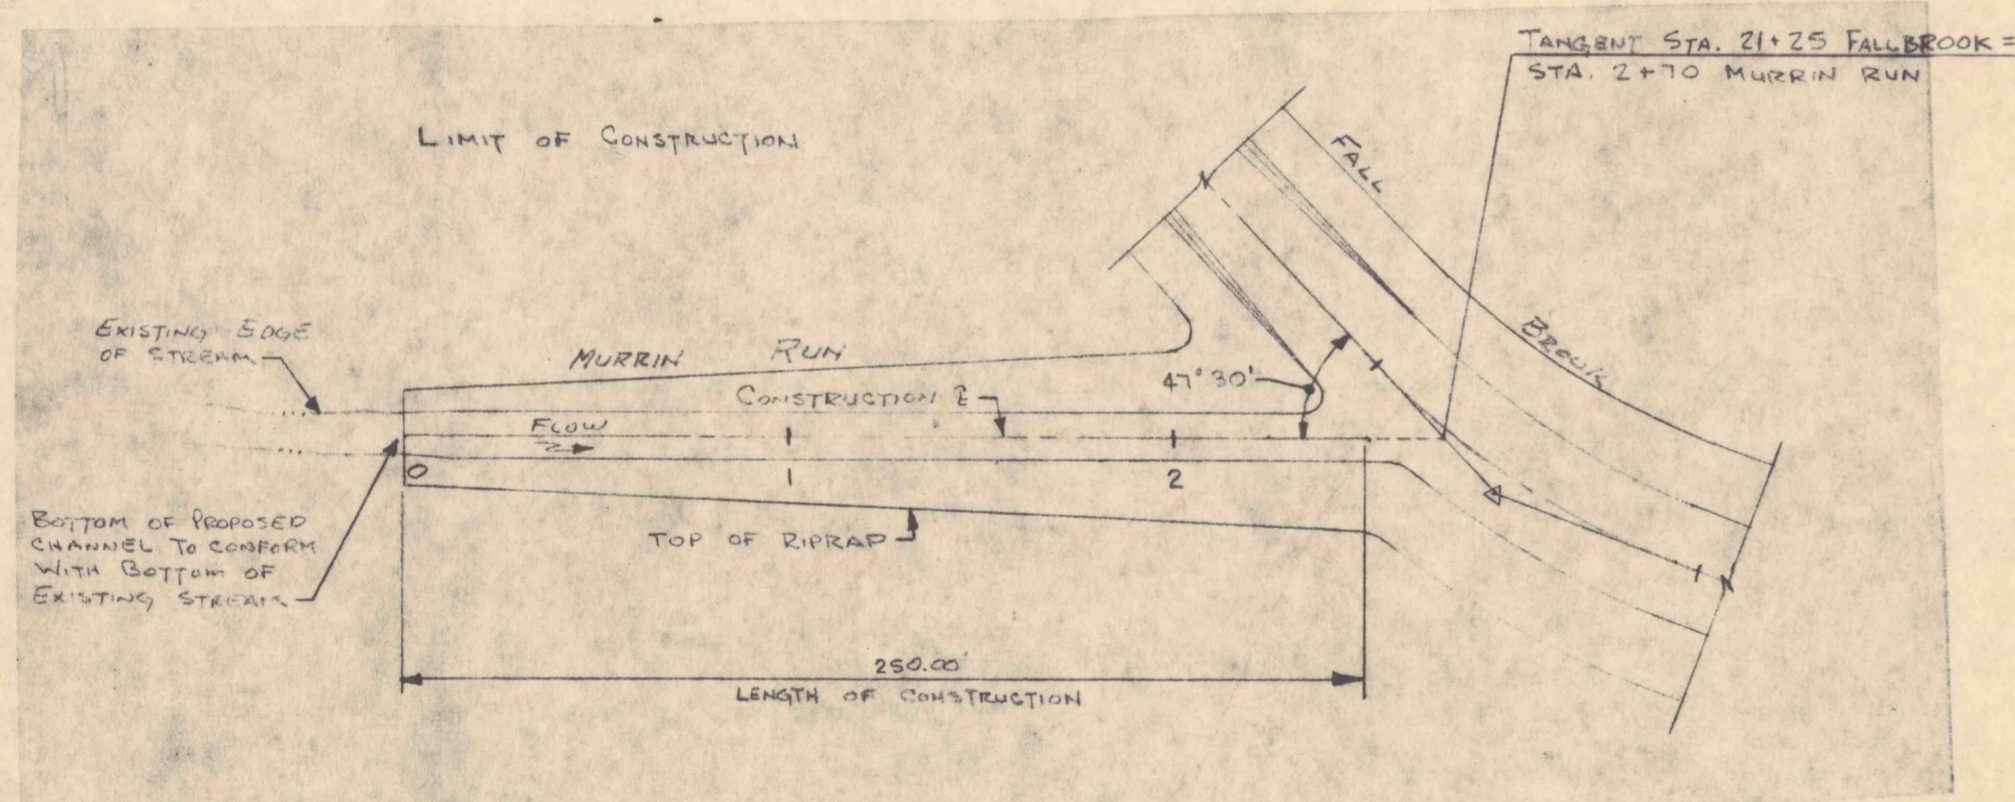

TYPICAL SECTION  
MURRIN RUN

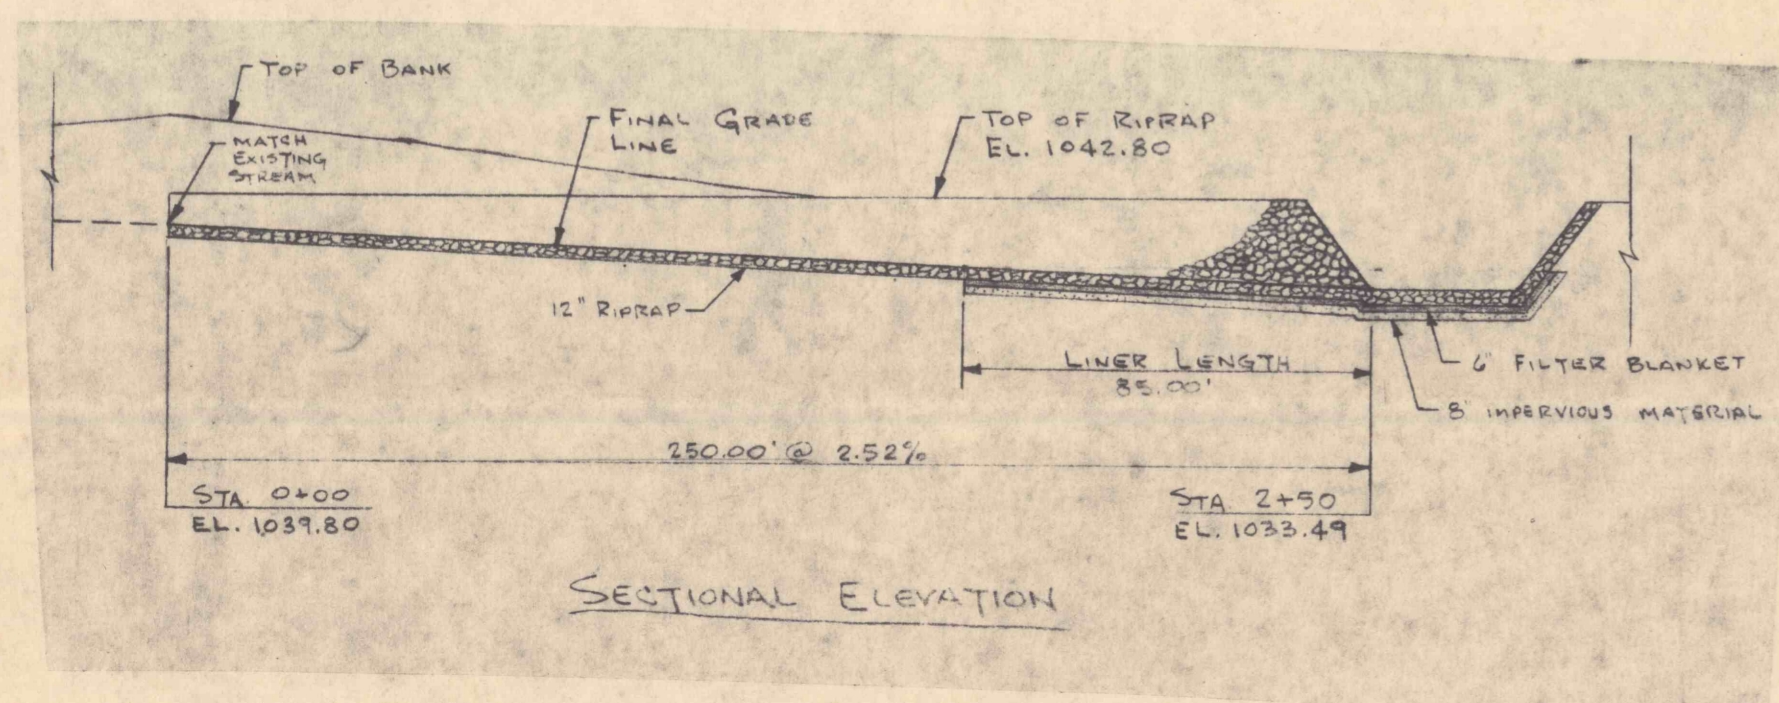

MURRIN RUN  
TRANSITION DETAIL (G)

NO.	DATE	REVISION	APPR.

SUBMITTED	
PROFESSIONAL	
APPROVED	
CHIEF - DIVISION OF WASTE RECLAMATION	
APPROVED	
DIRECTOR - BUREAU OF DESIGN	

REGISTERED PROFESSIONAL ENGINEER  
DATE

COMMONWEALTH OF PENNSYLVANIA  
DEPARTMENT OF ENVIRONMENTAL RESOURCES  
OFFICE OF RESOURCES MANAGEMENT  
CONTRACT NO. SL 139-1-6-101.1  
MINE DRAINAGE POLLUTION ABATEMENT  
FALL BROOK  
LACKAWANNA RIVER WATERSHED  
LACKAWANNA COUNTY  
PENNSYLVANIA

GANNETT FLEMING CORDDRY AND CARPENTER, INC.  
Consulting Engineers  
P.O. BOX 1963 HARRISBURG, PA.

MISCELLANEOUS  
DETAILS

DRAWN BY W.R.M.	DATE FEB., 1977	DRAWING NO. 9 of 9
CHECKED BY D.J.B.	SCALE AS SHOWN	