




PLAN

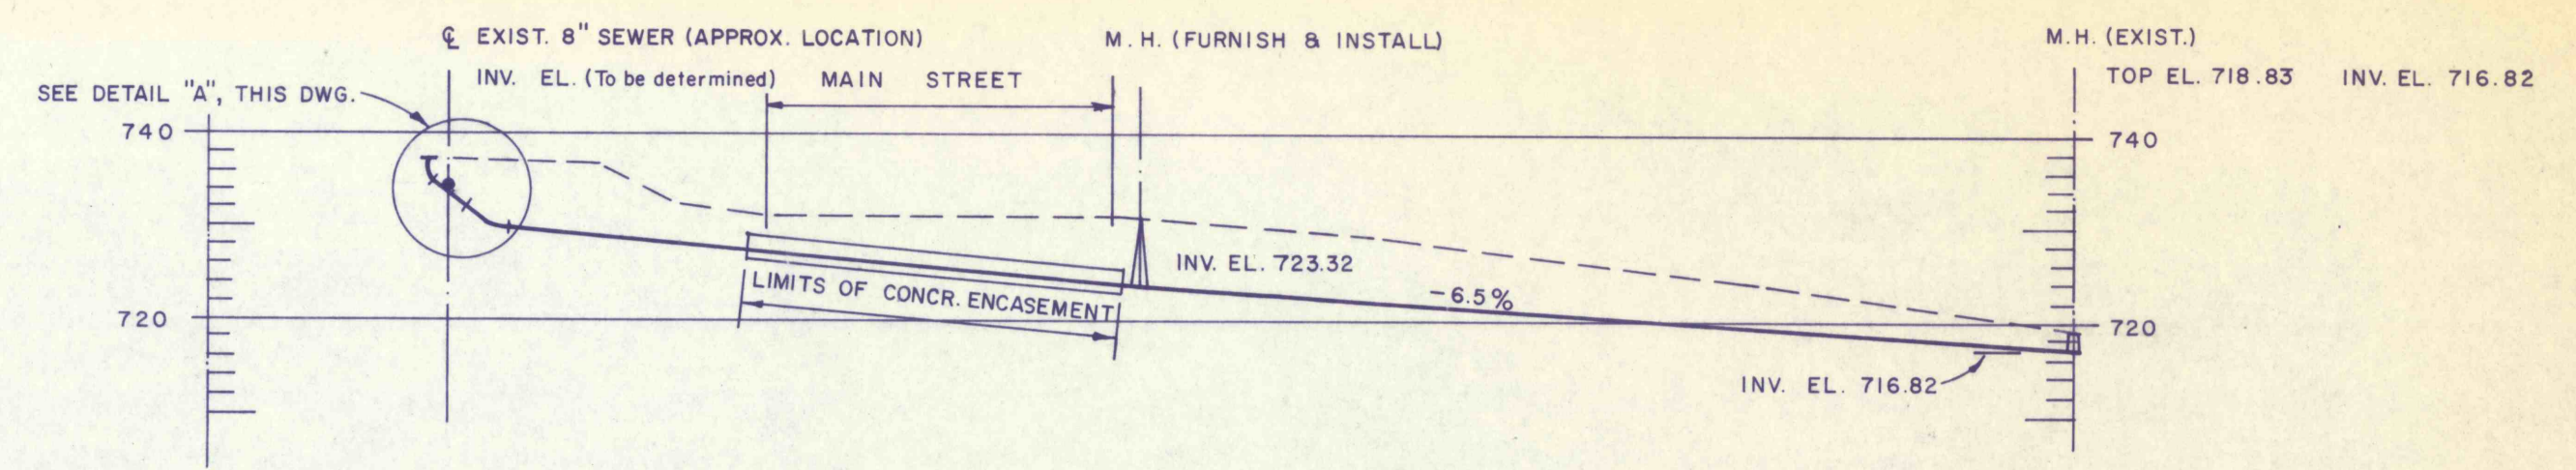

PROFILE OF SEWER RELOCATION

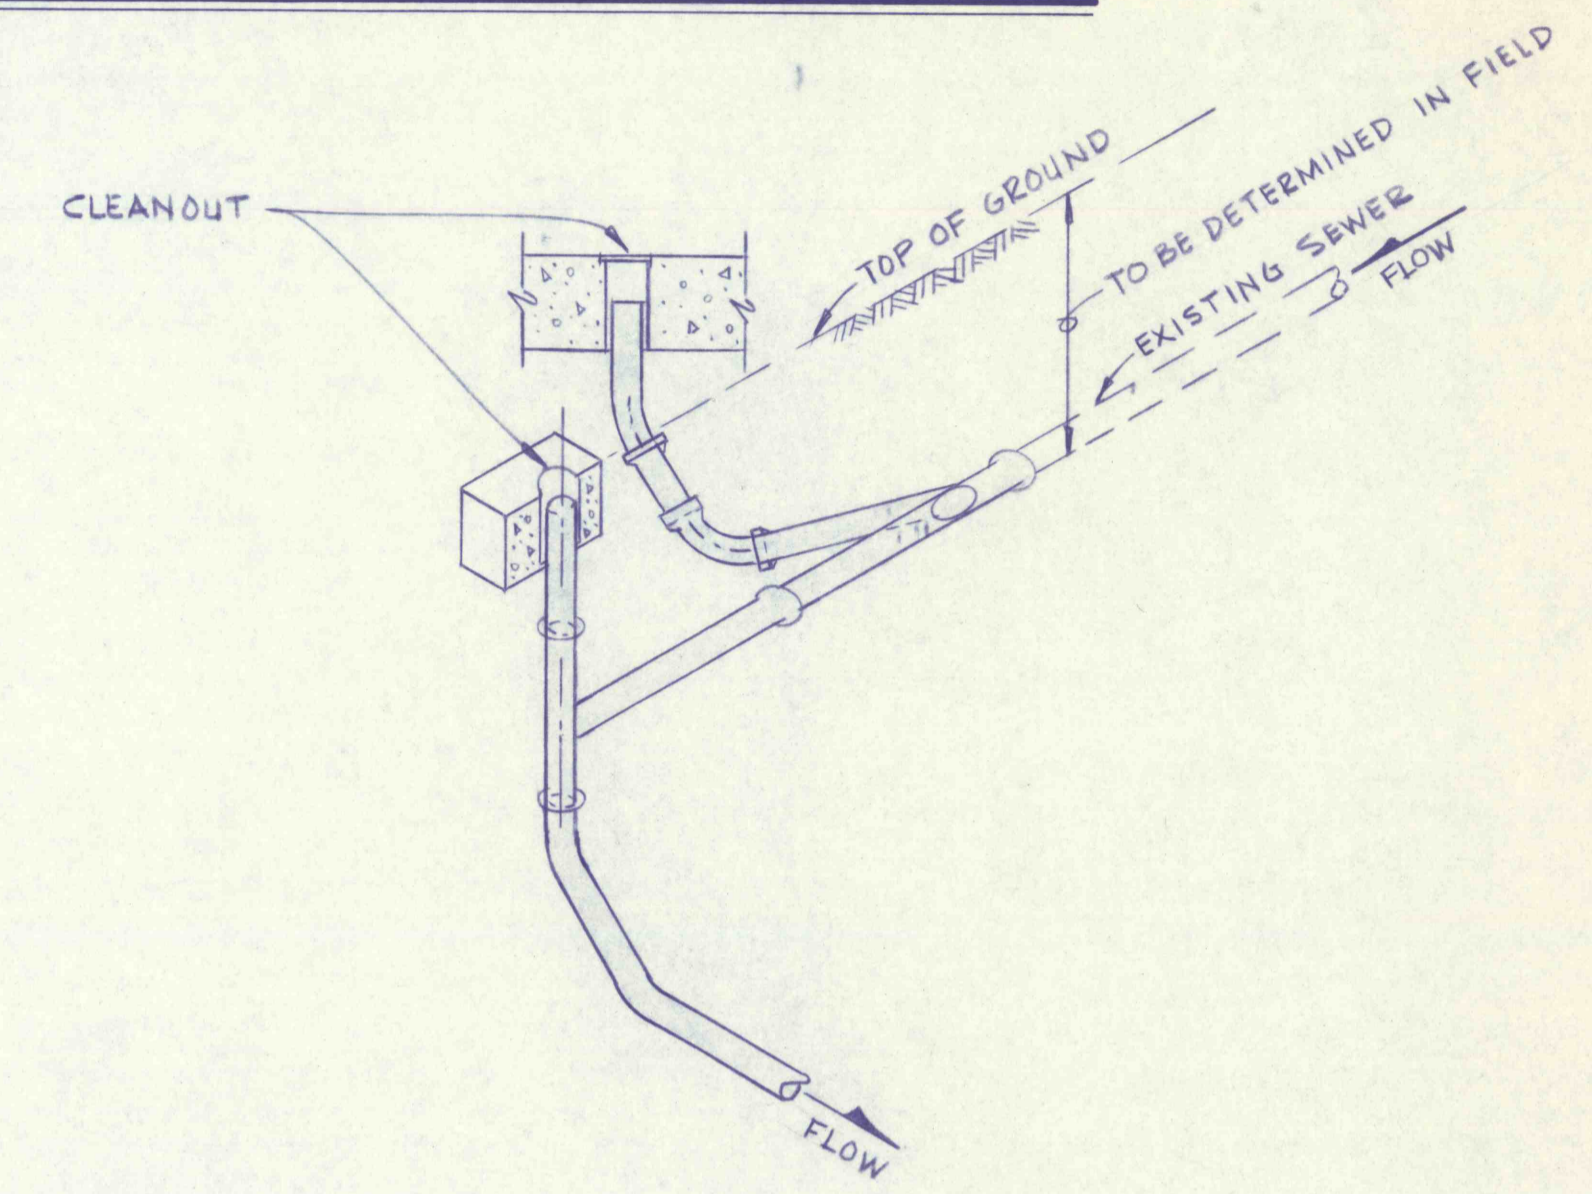

DETAIL "A"
NOT TO SCALE

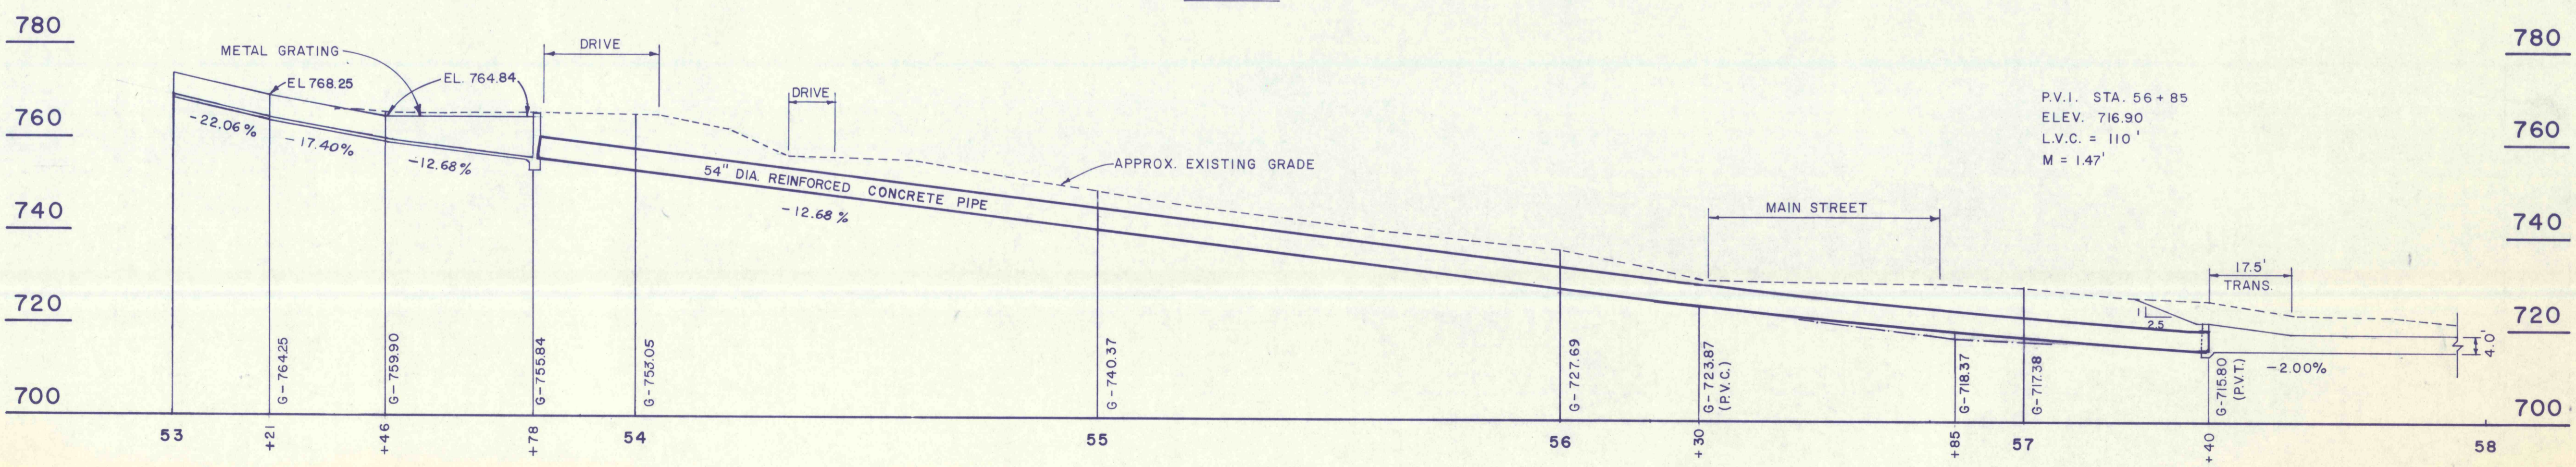

PROFILE

NO.	DATE	REVISION	APPR.
SUBMITTED			
PROFESSIONAL			
APPROVED			
CHIEF - DIVISION OF MINE RECLAMATION			
APPROVED			
DIRECTOR - BUREAU OF DESIGN			

FINAL

31M. JUL 28 1977

COMMONWEALTH OF PENNSYLVANIA
 DEPARTMENT OF ENVIRONMENTAL RESOURCES
 OFFICE OF RESOURCES MANAGEMENT

CONTRACT NO. SL 181-3-101.1

SUGAR NOTCH RUN AMD
 ABATEMENT PROJECT
 WARRIOR CREEK AND
 SOLOMON CREEK WATERSHEDS

GEO - Technical Services
 CONSULTING ENGINEERS & GEOLOGISTS
 851 So. 19th St. HARRISBURG, PENNA.

**MAIN STREET CROSSING
 STA. 56+50**

DRAWN BY R.L.A	DATE MAY 1977	DRAWING NO.
CHECKED BY S.J.M.	SCALE 1" = 20'	SHEET 1 of 2