


Match Line to Sheet 1.5 "B"

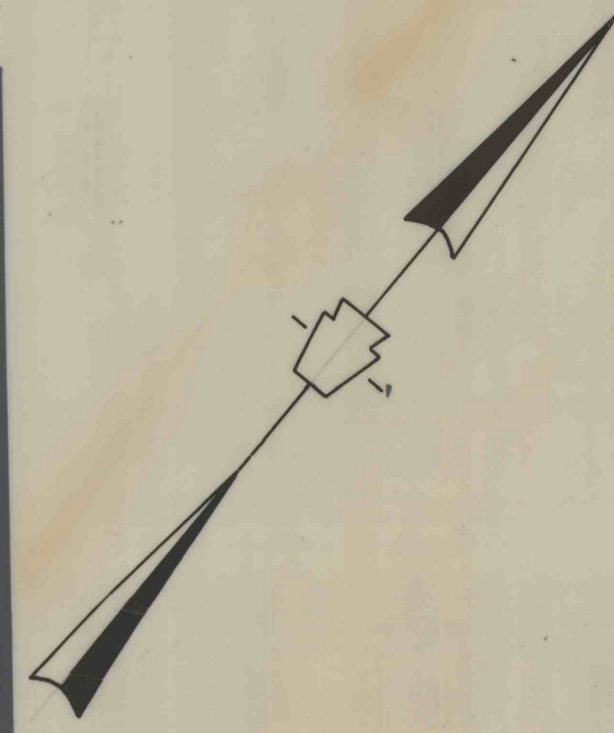

PROJECT LIMIT

NO.	DATE	REVISION	APPR.
SUBMITTED		<i>Stephen P. Yancheck P.E.</i>	
APPROVED			
APPROVED			



COMMONWEALTH OF PENNSYLVANIA
DEPARTMENT OF ENVIRONMENTAL RESOURCES
OFFICE OF RESOURCES MANAGEMENT

PROJECT NO. SL-463-101.1

CROSS SECTION NO. 2
LOOKING EAST & WEST
ON MAIN STREET

DRAWN BY	DATE	DRAWING NO.
CHECKED BY	SCALE	

JAN. 78
1"=100'
1.5 "A"