
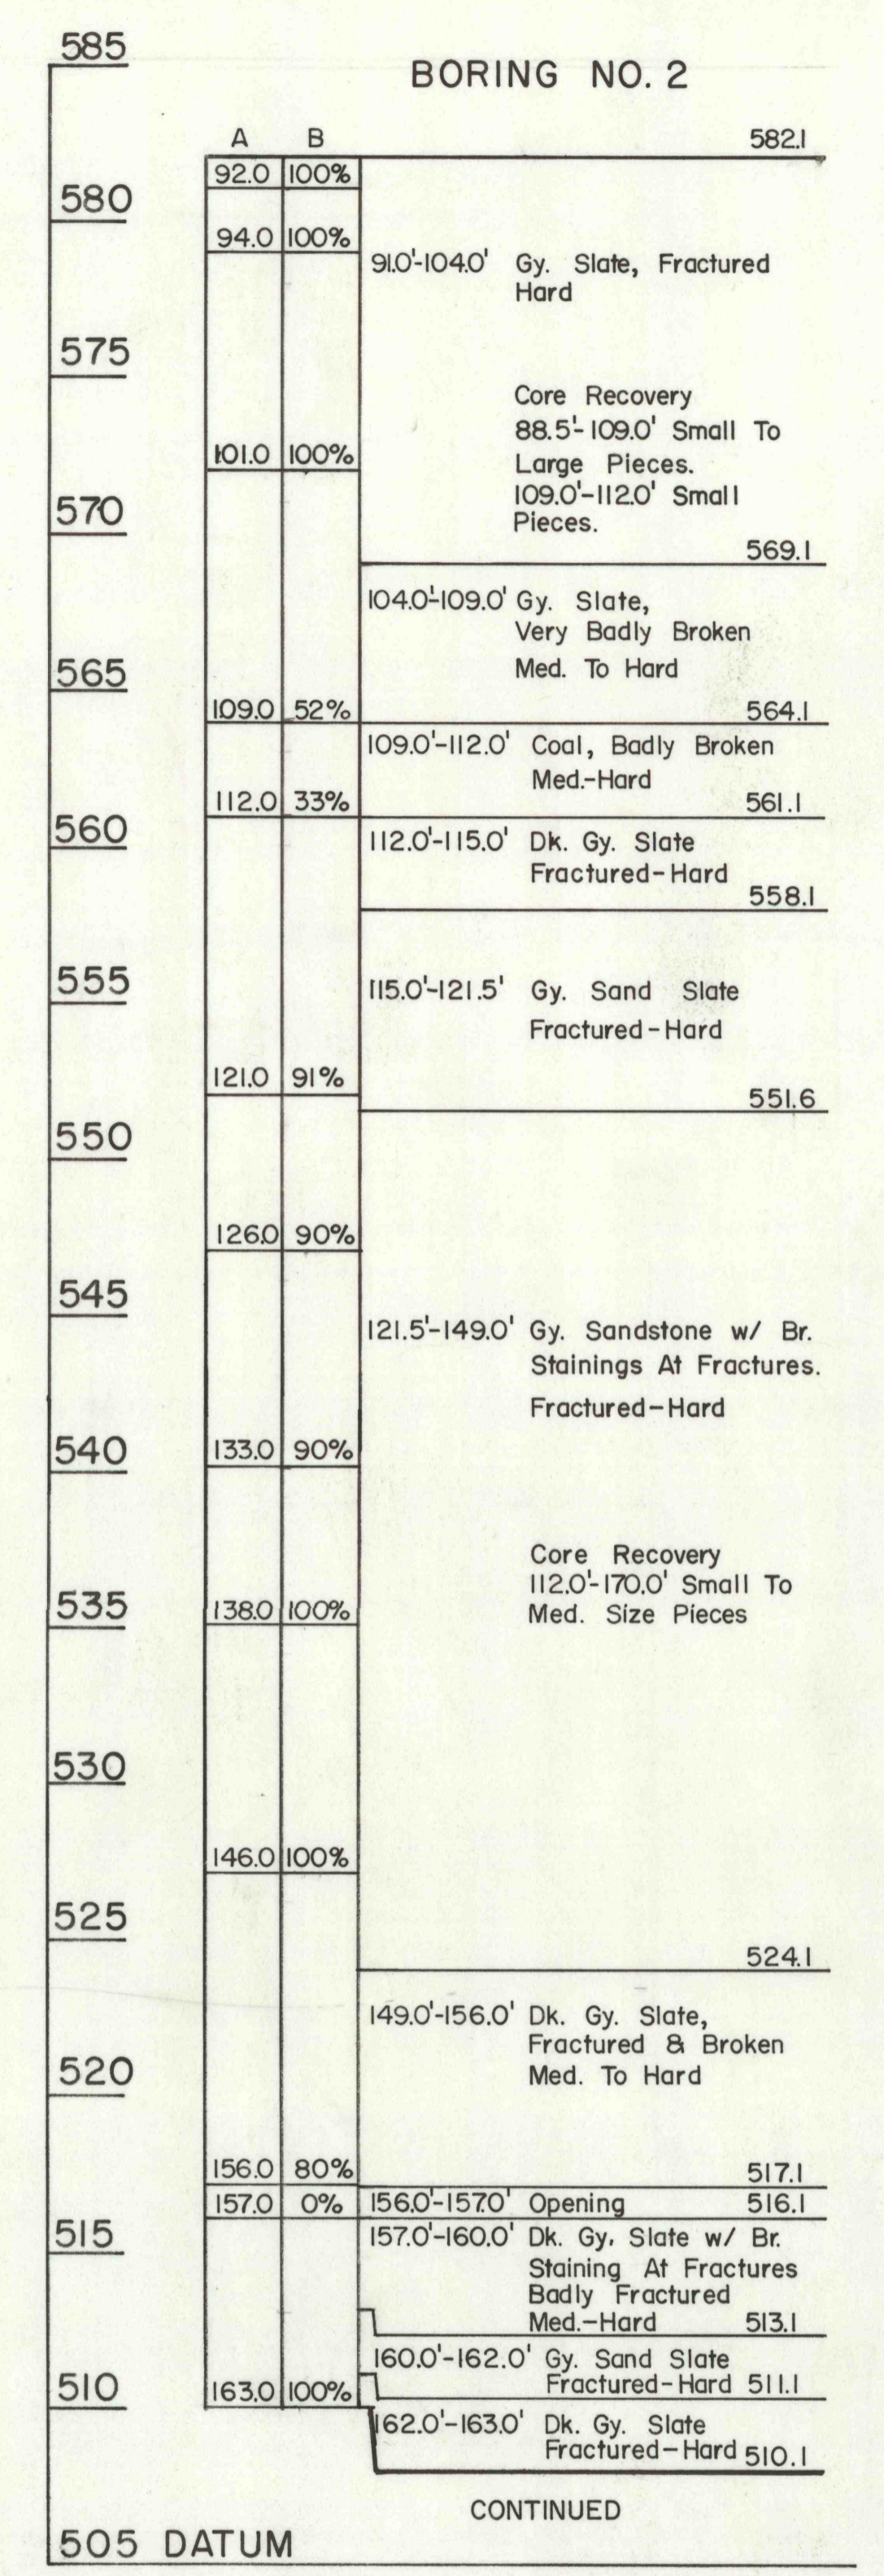
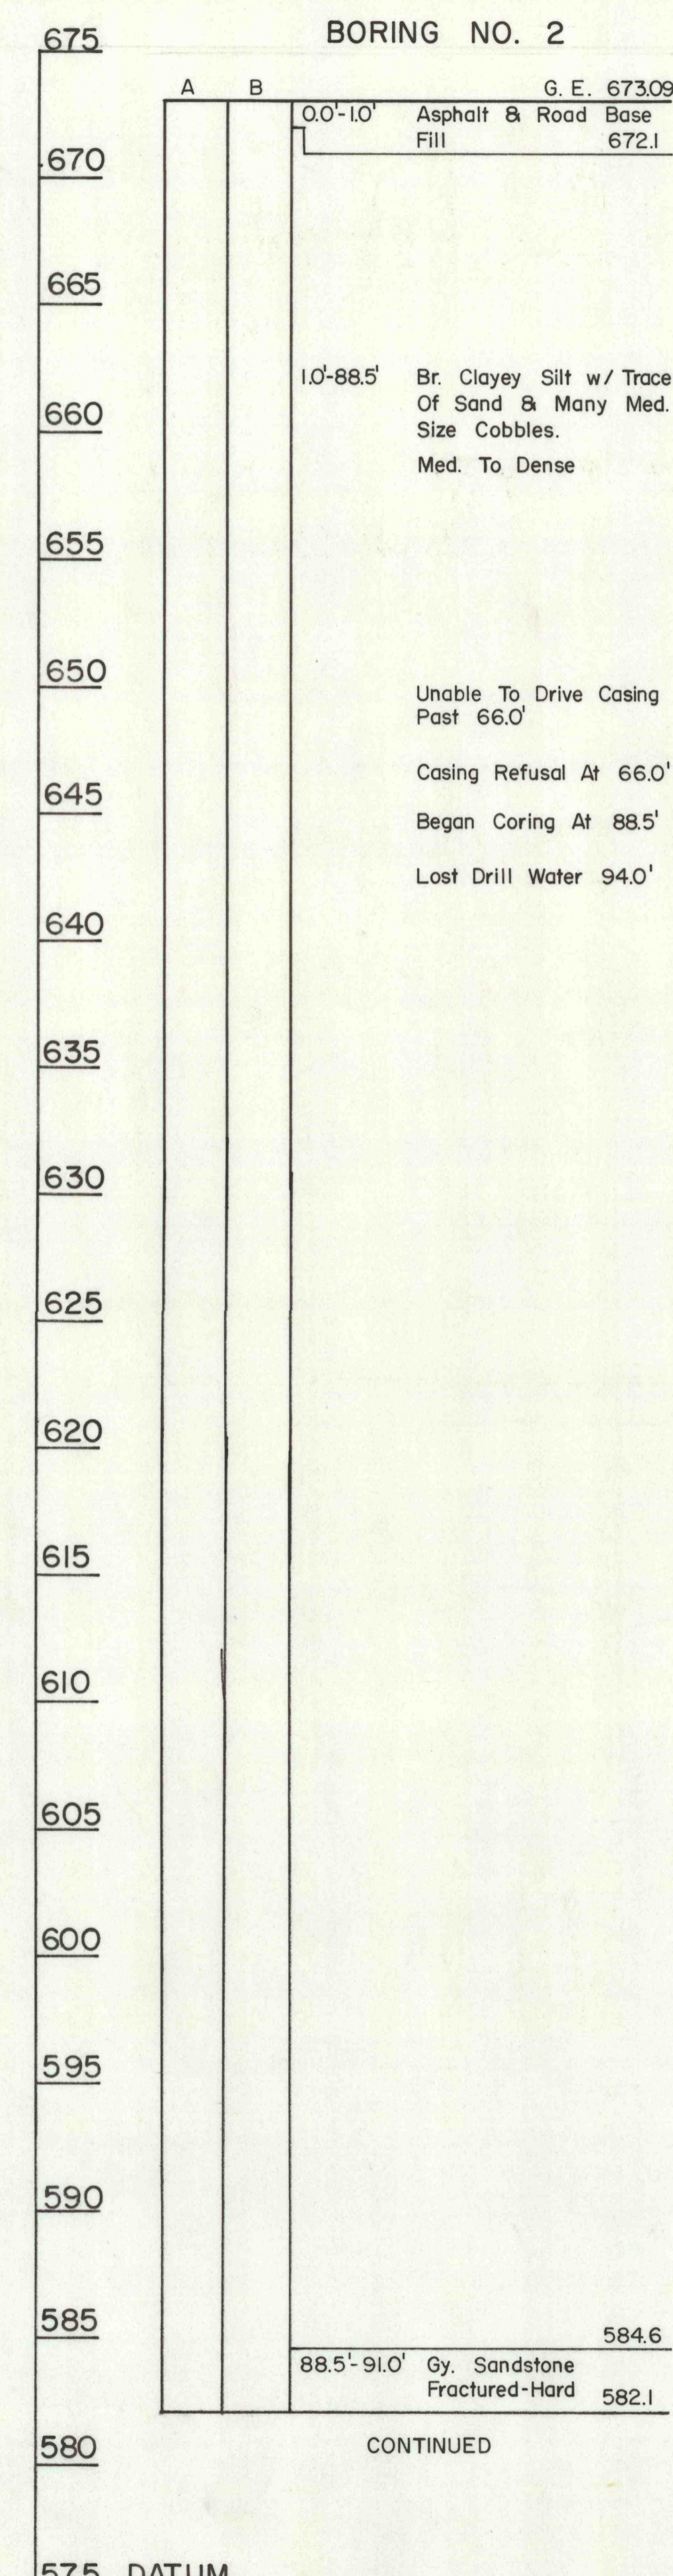
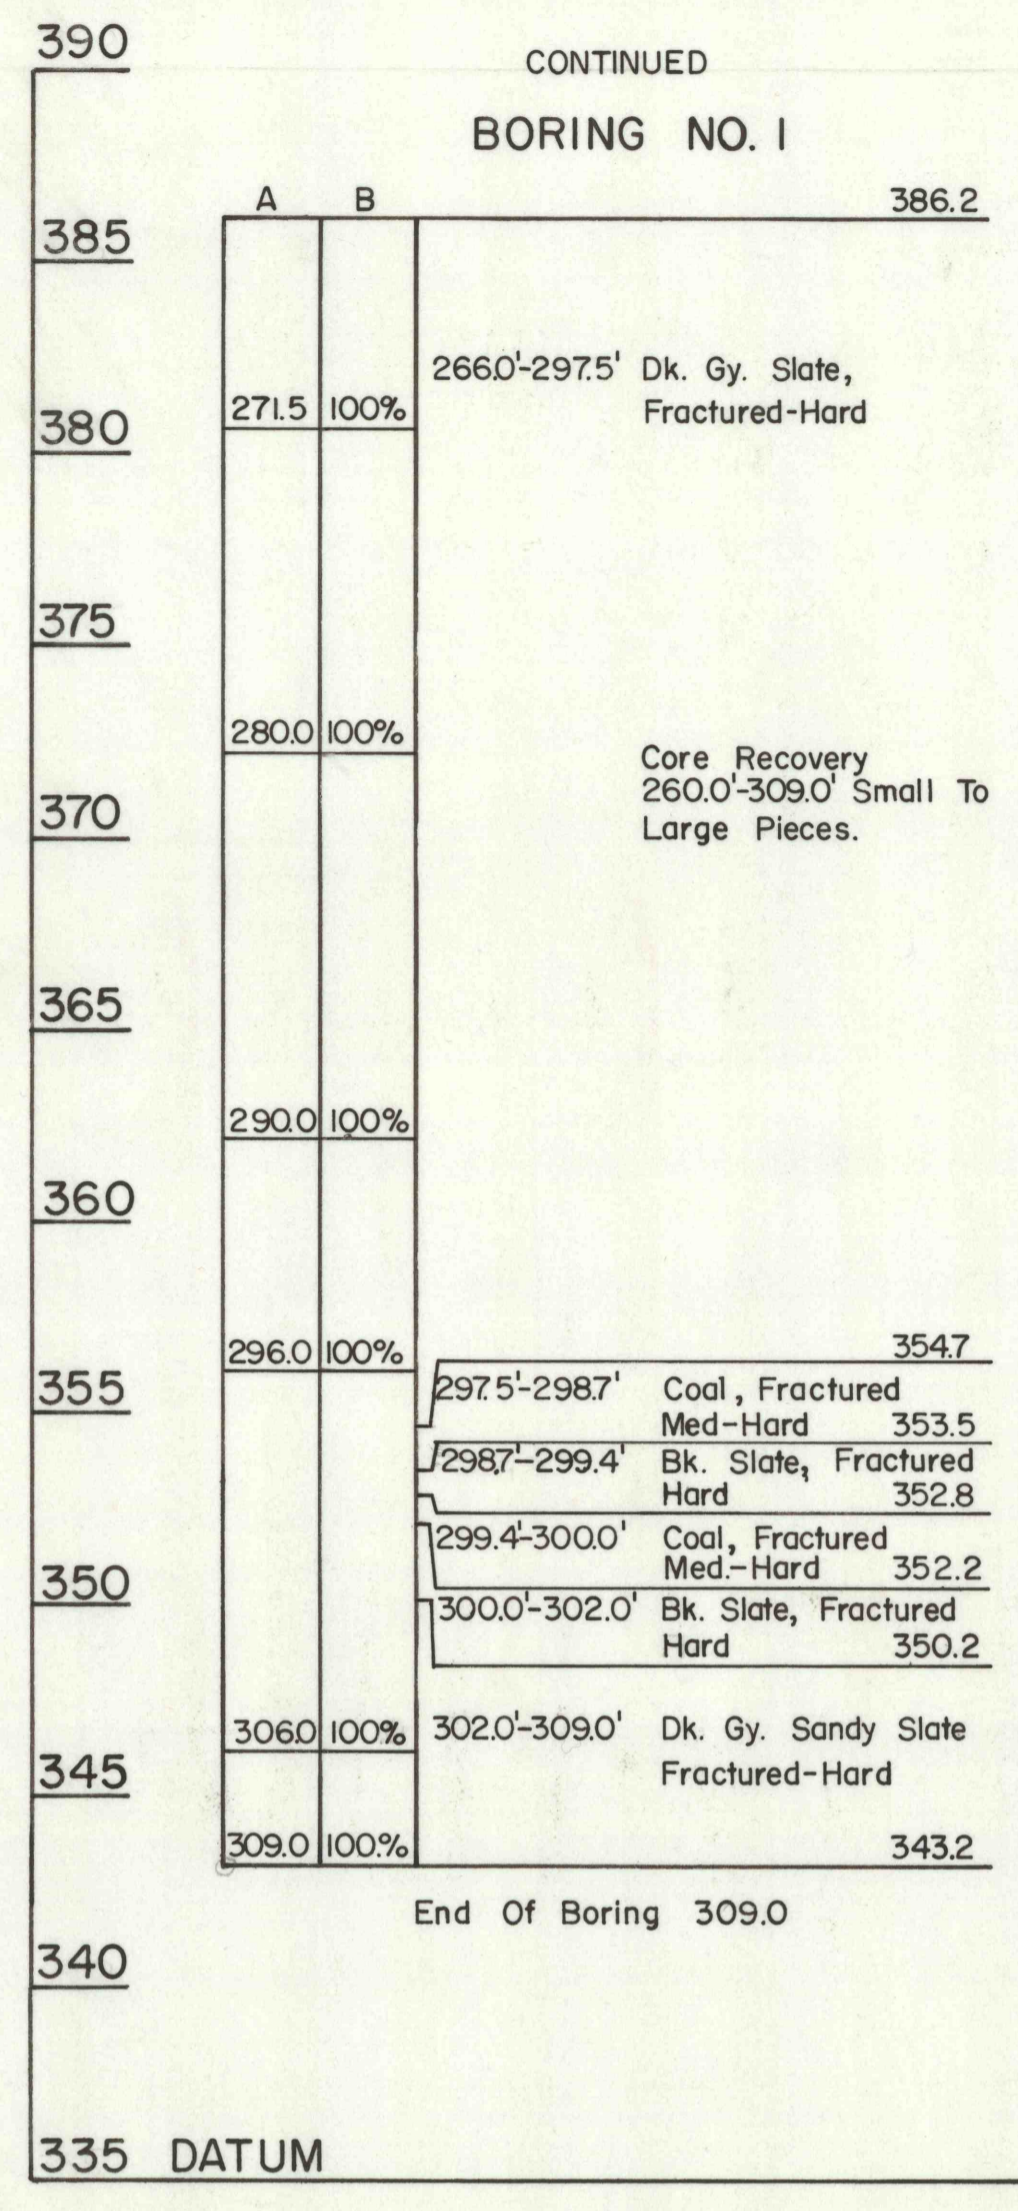
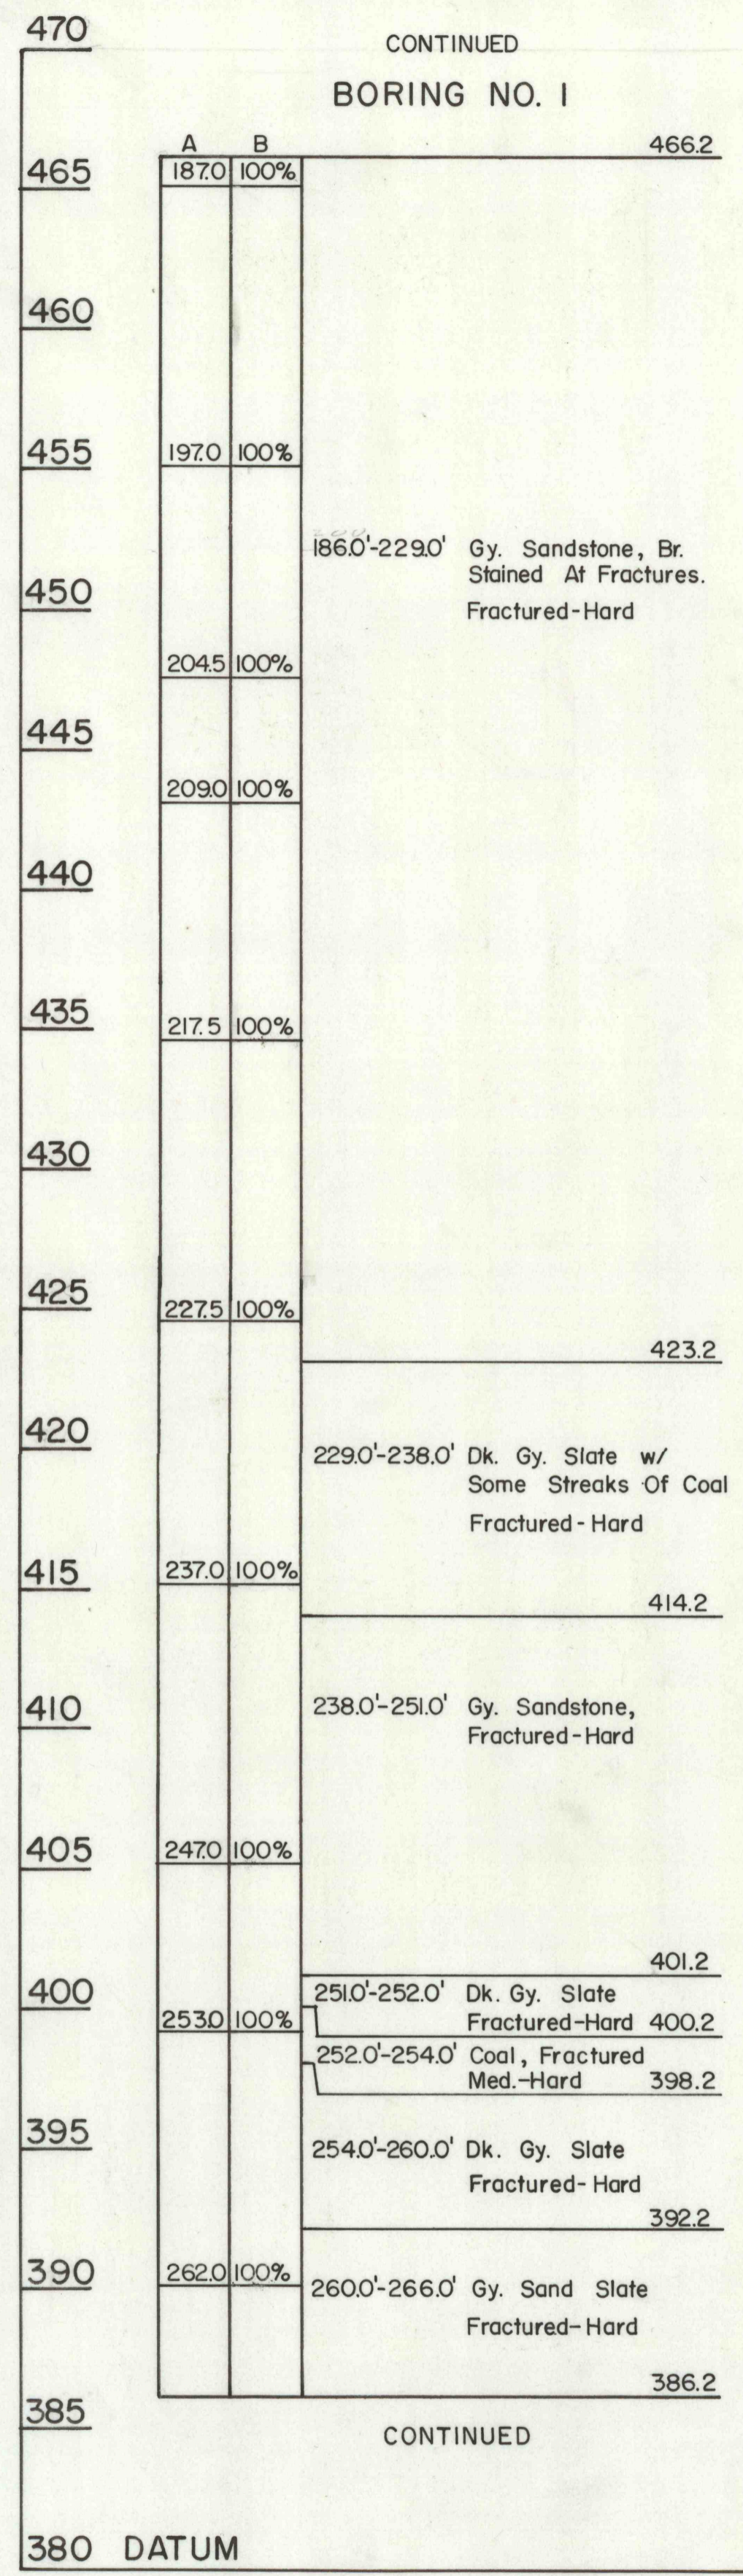
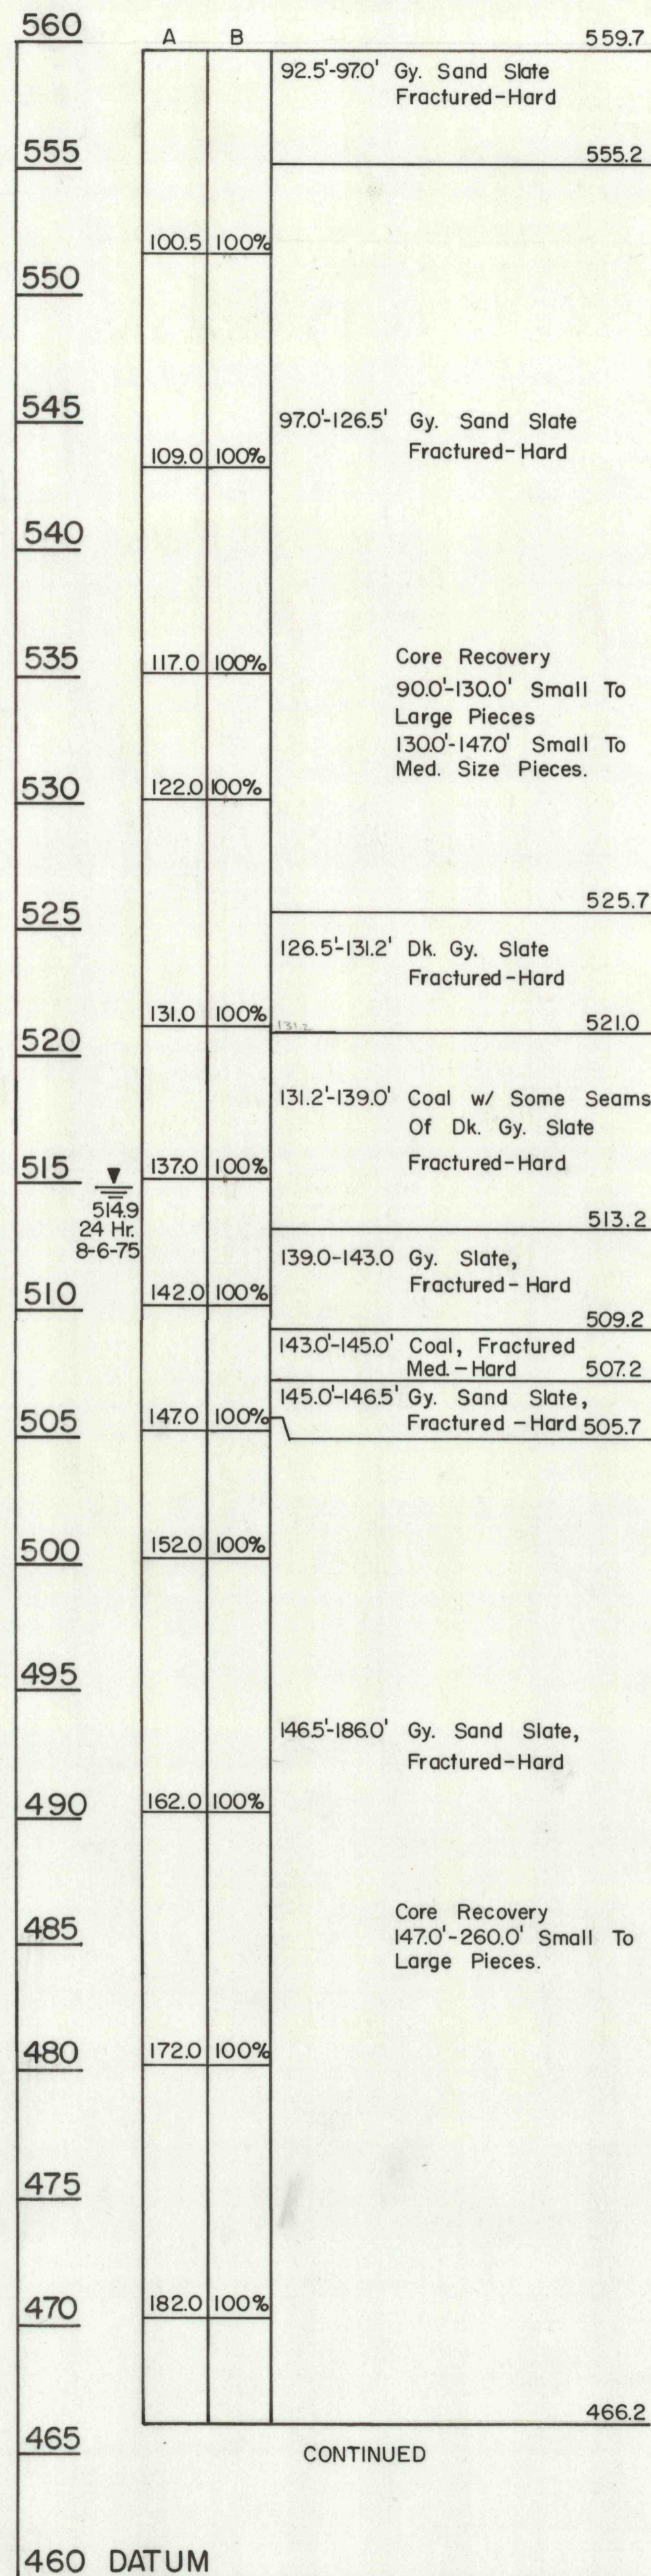


CONTINUED
BORING NO. 1

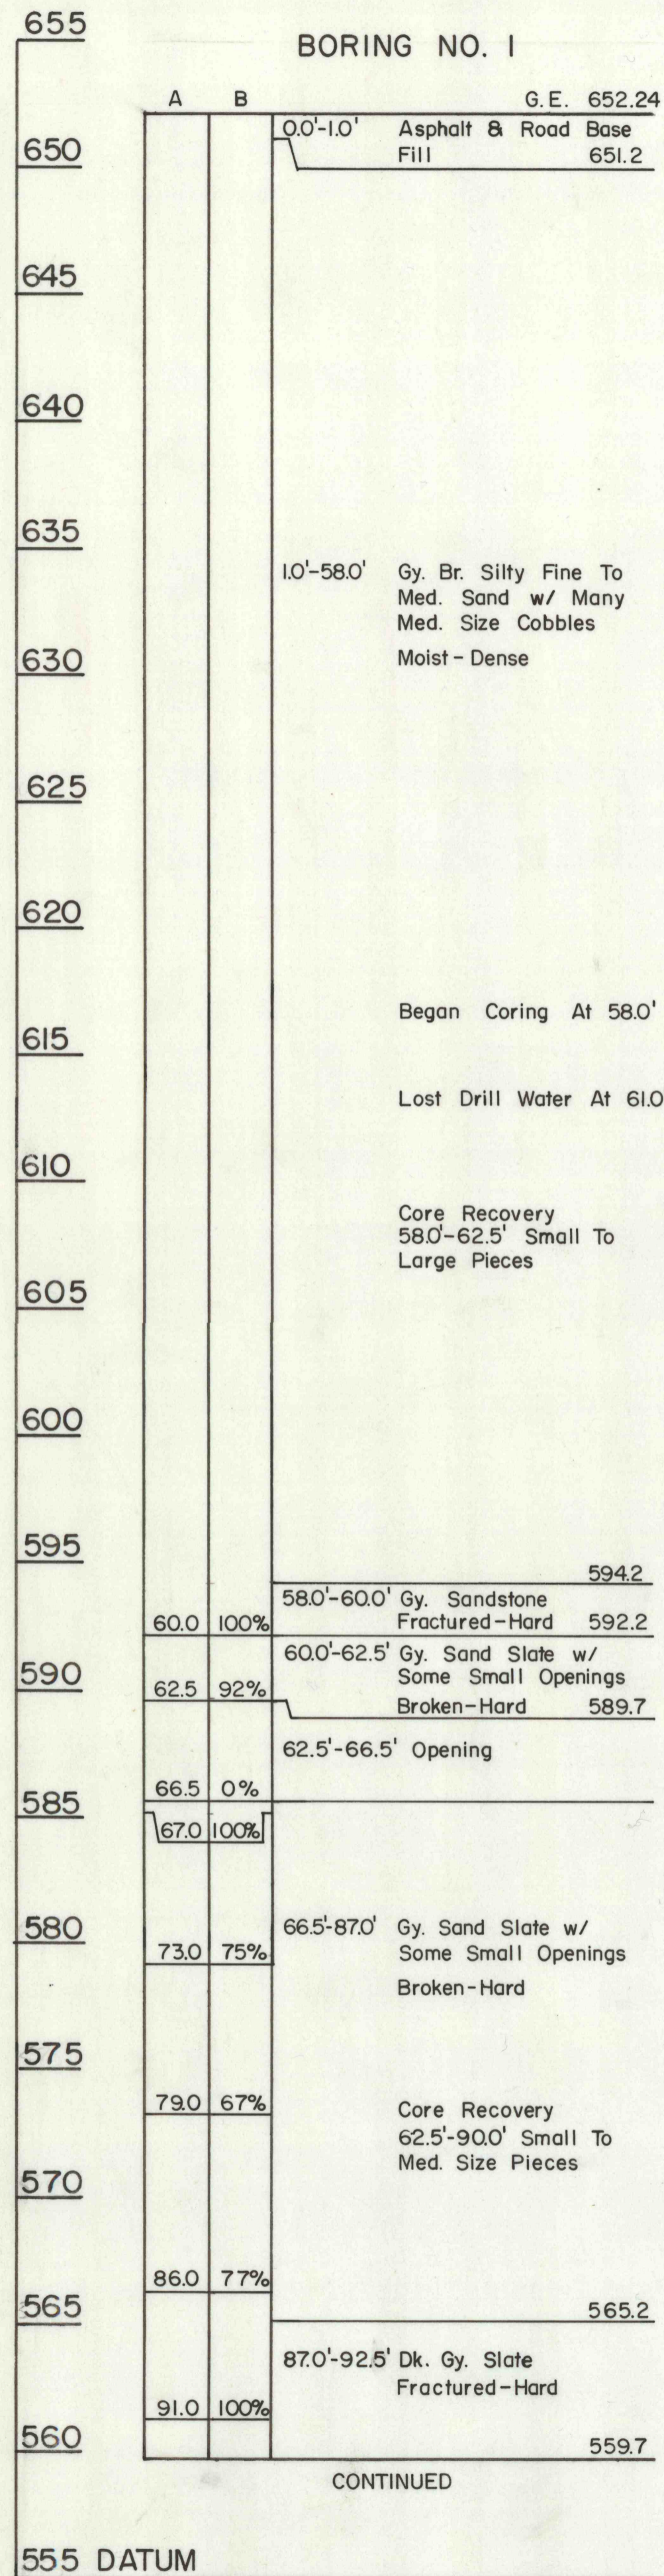

DRAWINGS PREPARED BY
BADDICK & LASKOWSKI
TAMAQUA, PA.

PROJECT NO. FE-40:17
CORE BORING
SUBSURFACE INVESTIGATION
MINERS MILLS SECTION, CITY OF WILKES-
BARRE LUZERNE COUNTY, PENNA.

PINE-RIDGE COLLIERY
SURFACE

SHEET 2 OF 5
SCALE: 1"=5'

5-051