



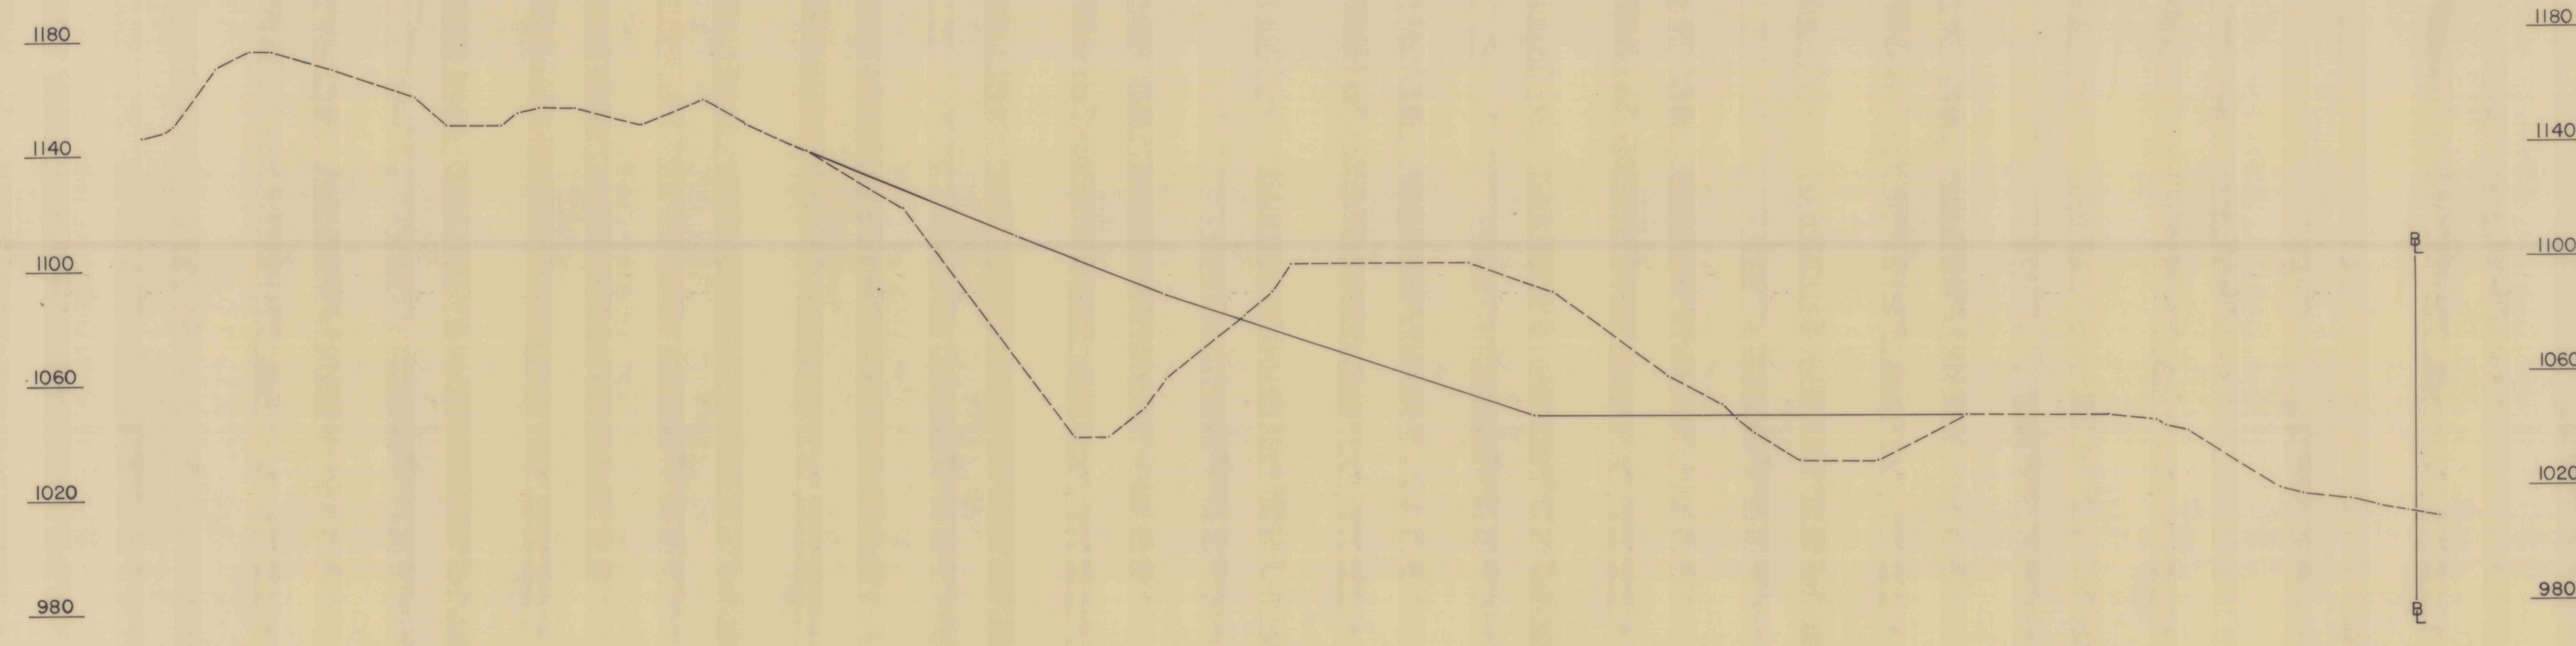

**CROSS SECTION
STA. 24+00**

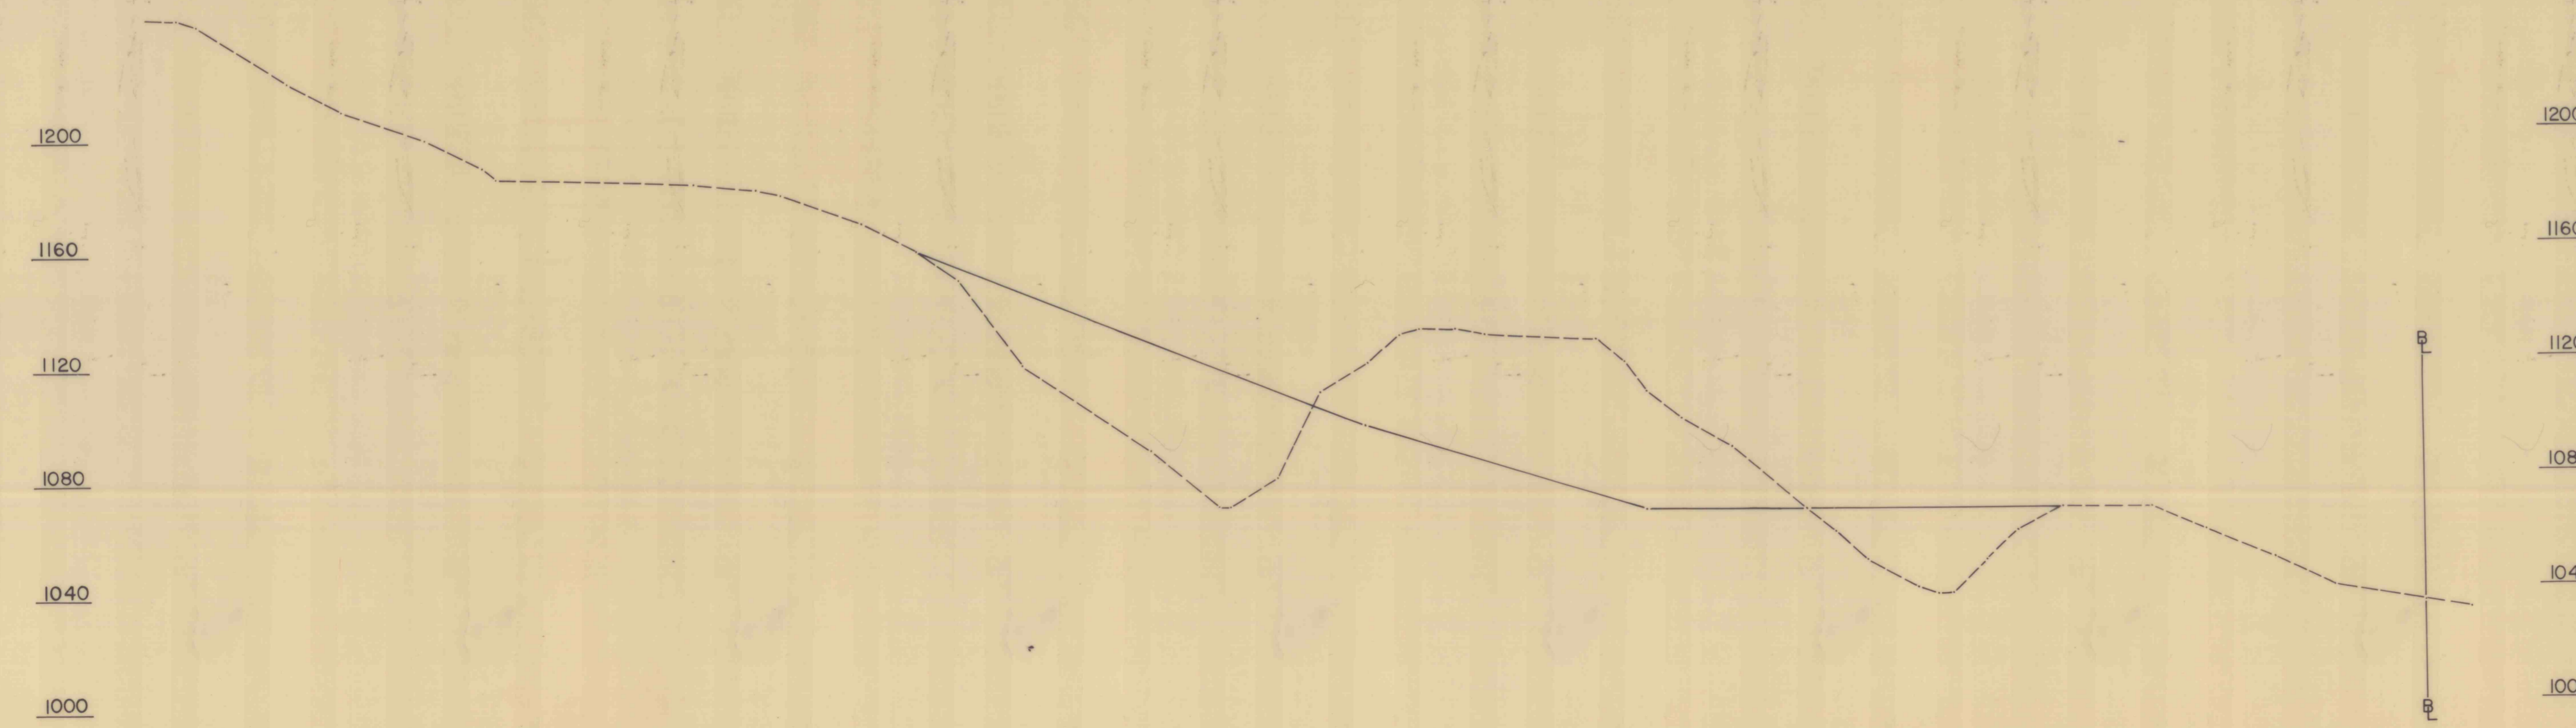

**CROSS SECTION
STA. 20+00**




**CROSS SECTION
STA. 11+00**

NO.	DATE	REVISION	APPR.

SUBMITTED *Charles J. Kula*
CHIEF, DESIGN SECTION, WILKES-BARRE

APPROVED *Michael G. Berko*
DISTRICT ENGINEER, WILKES-BARRE

APPROVED *Robert J. Heltzel*
DIRECTOR, BUREAU OF ABANDONED MINE RECLAMATION

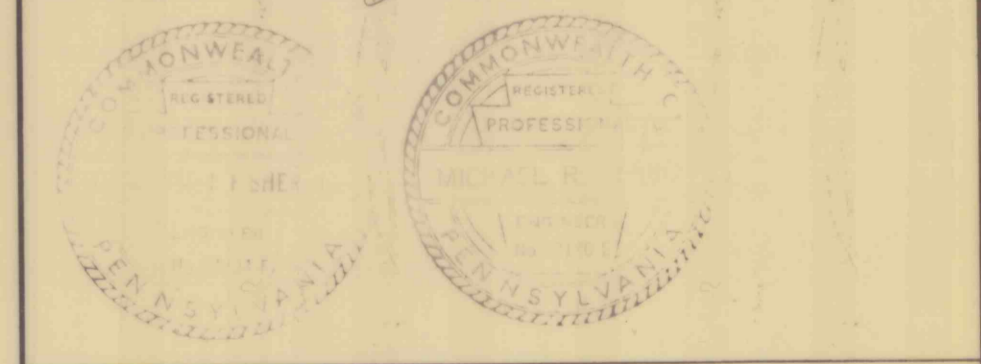

COMMONWEALTH OF PENNSYLVANIA
DEPARTMENT OF ENVIRONMENTAL RESOURCES
OFFICE OF RESOURCES MANAGEMENT

PROJECT NO. O S M 54(3240)10.1

**BACKFILLING ABANDONED
ASHTON STRIP PITS**
BOROUGH OF TAMAQUA
SCHUYLKILL COUNTY, PENNSYLVANIA

CROSS SECTIONS

ALL DIMENSIONS AND EXISTING
CONDITIONS SHALL BE CHECKED
AND VERIFIED BY CONTRACTOR
AT THE SITE.

DRAWN BY *JBF* DATE Jan. 13, 1988 DRAWING NO. 5 of 8
CHECKED BY C.L. SCALE 1 in. = 40 ft.