


TYPICAL DITCH CROSS SECTION

(DITCH "A")

Scale: 1 in = 2 ft

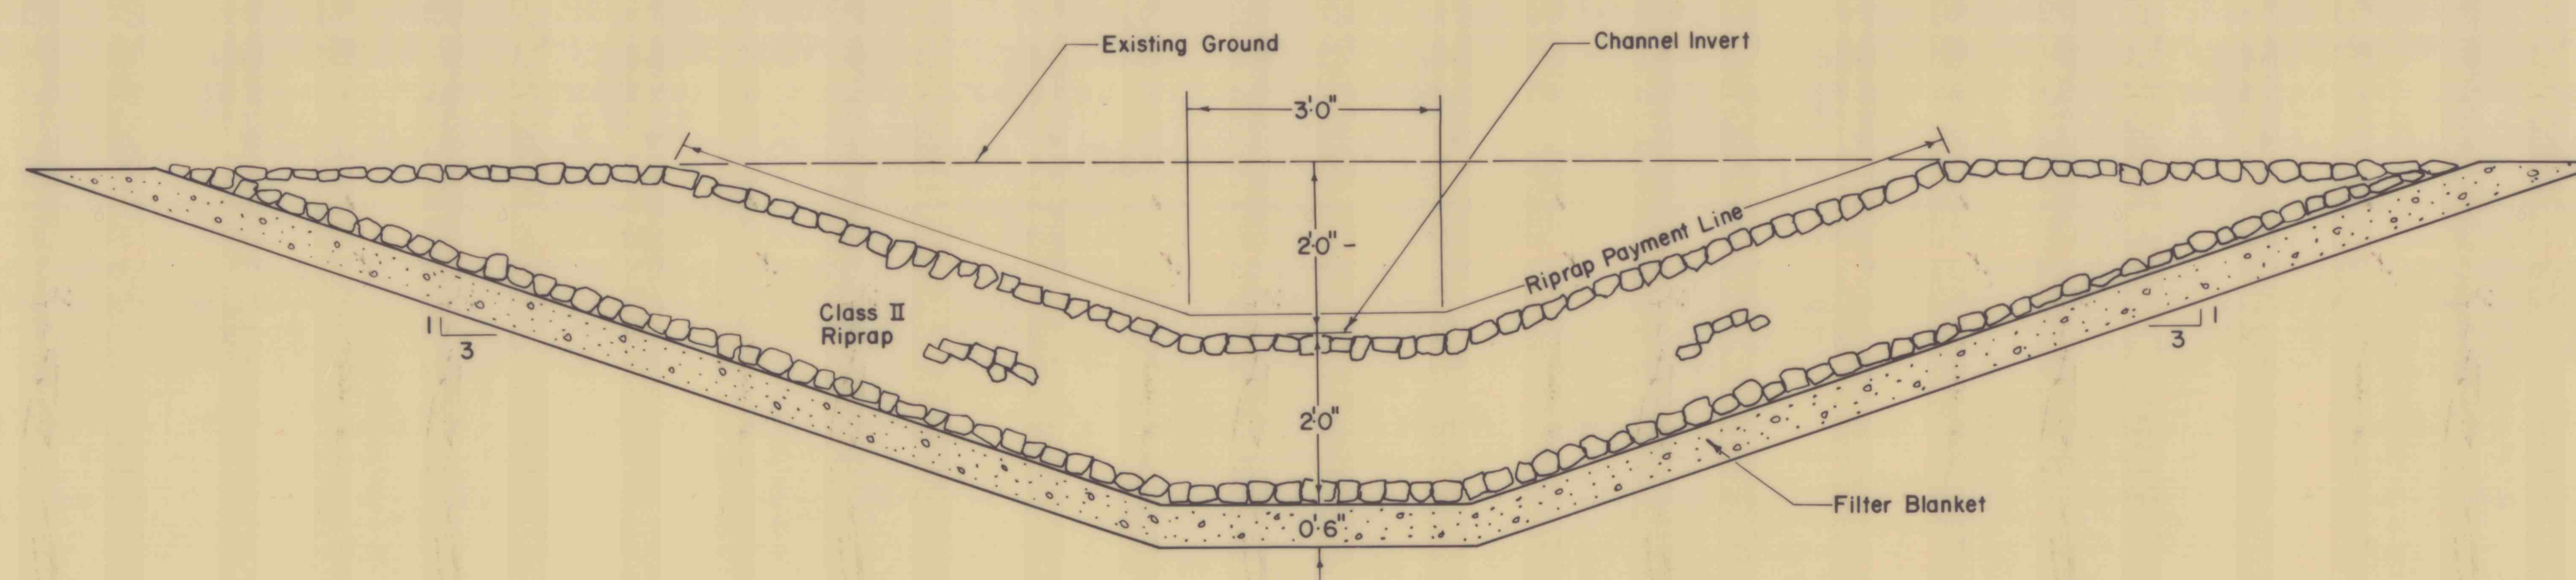

TYPICAL DITCH CROSS SECTION

(DITCH "B")


Scale: 1 in = 2 ft

NO.	DATE	REVISION	APPR.

SUBMITTED *Charles J. Pugh*
 CHIEF, DESIGN SECTION, WILKES-BARRE

APPROVED *Michael R. Serico*
 DISTRICT ENGINEER, WILKES-BARRE

APPROVED *Richard J. ...*
 DIRECTOR, BUREAU OF ABANDONED MINE RECLAMATION

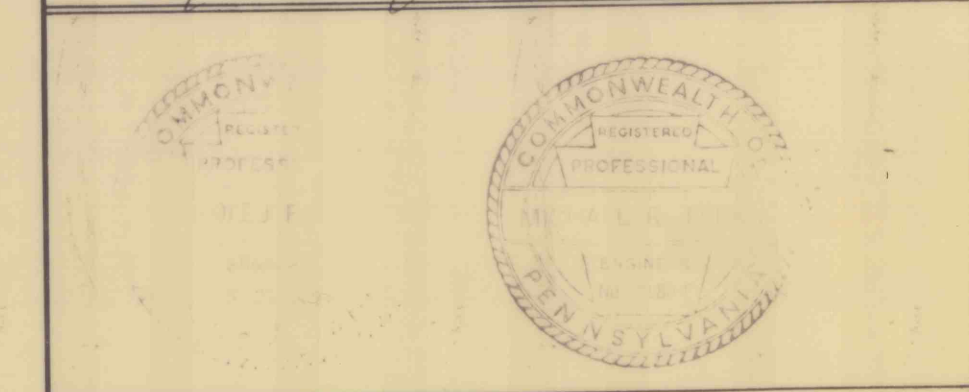

COMMONWEALTH OF PENNSYLVANIA
 DEPARTMENT OF ENVIRONMENTAL RESOURCES
 OFFICE OF RESOURCES MANAGEMENT

PROJECT NO. OSM 54(3240)101.1

**BACKFILLING ABANDONED
 ASHTON STRIP PITS**
 BOROUGH OF TAMAQUA
 SCHUYLKILL COUNTY, PENNSYLVANIA

CROSS SECTIONS

ALL DIMENSIONS AND EXISTING CONDITIONS SHALL BE CHECKED AND VERIFIED BY CONTRACTOR AT THE SITE.

DRAWN BY *J.S.F.* DATE Jan. 13, 1988 DRAWING NO. 7 of 8
 CHECKED BY *C.L.* SCALE 1 in = 2 ft