



TYPICAL DITCH CROSS SECTION
 (10' SECTION BELOW PIPE DISCHARGE)
 Scale: 1 in. = 2 ft.

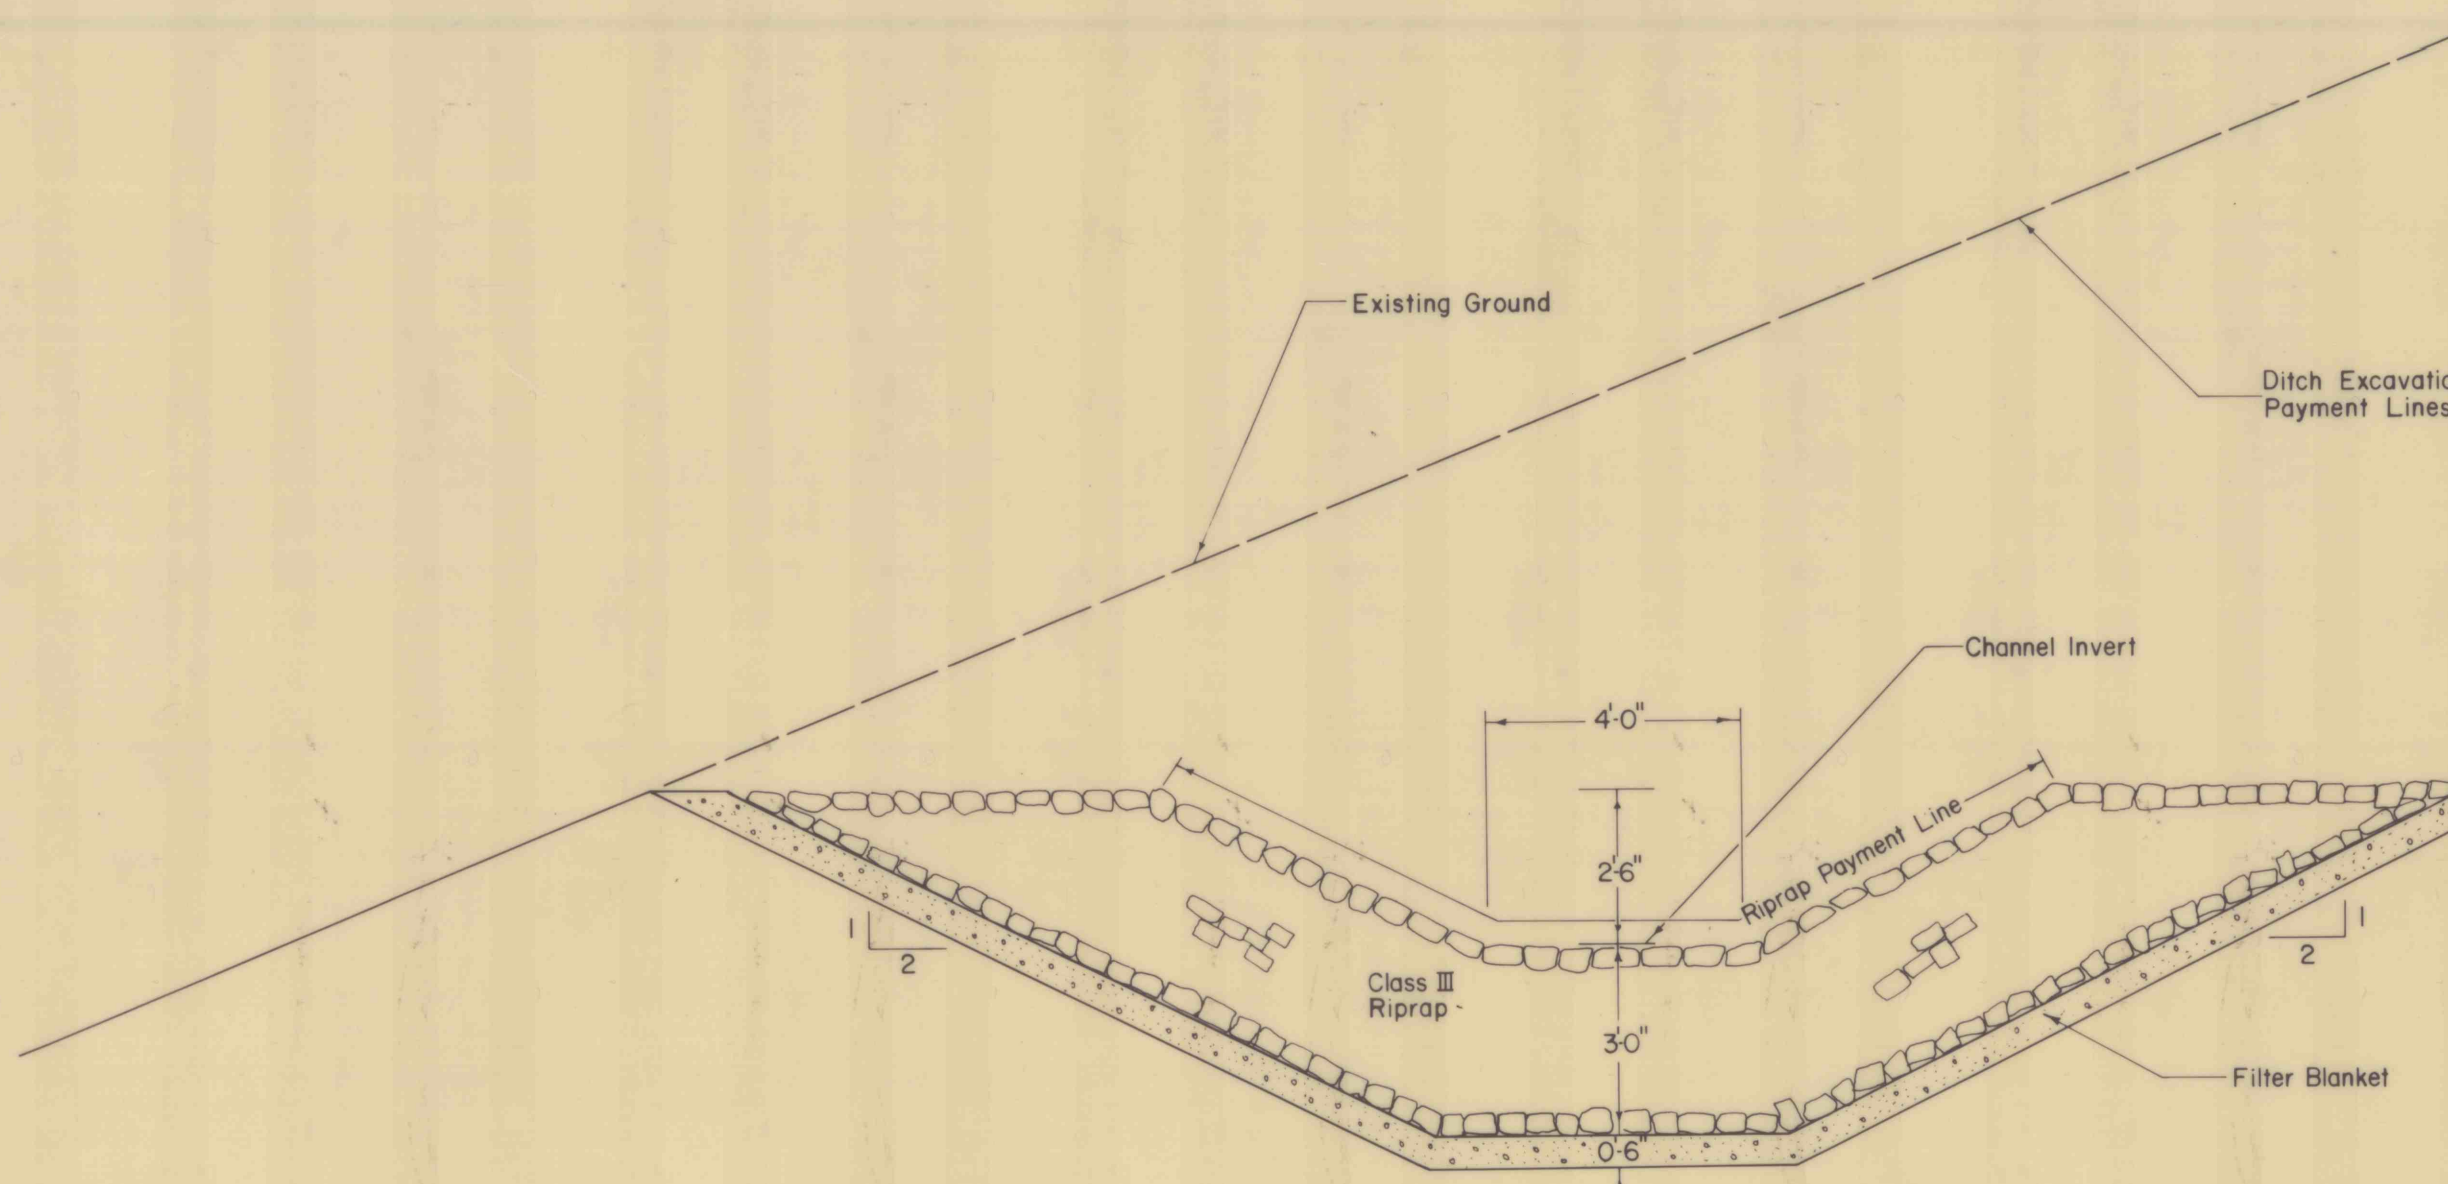

TYPICAL DITCH CROSS SECTION
 (DITCH "C")
 Scale: 1 in. = 3 ft.

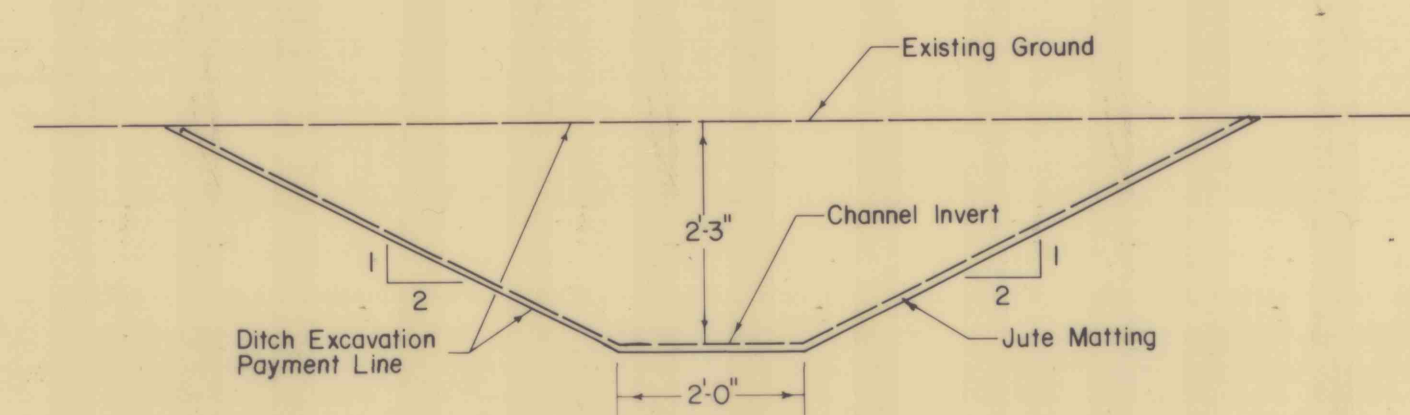

TYPICAL DITCH CROSS SECTION
 (ALONG RAILROAD TRACKS)
 Scale: 1 in. = 2 ft.

NO.	DATE	REVISION	APPR.
SUBMITTED		 CHIEF, DESIGN SECTION, WILKES-BARRE	
APPROVED		 DISTRICT ENGINEER, WILKES-BARRE	
APPROVED		 DIRECTOR, BUREAU OF ABANDONED MINE RECLAMATION	
COMMONWEALTH OF PENNSYLVANIA DEPARTMENT OF ENVIRONMENTAL RESOURCES OFFICE OF RESOURCES MANAGEMENT			
PROJECT NO. OSM 54(3240)101.1			
BACKFILLING ABANDONED ASHTON STRIP PITS BOROUGH OF TAMAQUA SCHUYLKILL COUNTY, PENNSYLVANIA			
CROSS SECTIONS			
DRAWN BY	DATE	DRAWING NO.	8 of 8
 J.D.F.	Jan. 13, 1988		
CHECKED BY	SCALE		
C.L.	As Shown		

ALL DIMENSIONS AND EXISTING CONDITIONS SHALL BE CHECKED AND VERIFIED BY CONTRACTOR AT THE SITE.