

Surface Owner:
Reading Anthracite Company
200 Mahantongo Avenue
Pottsville, PA 17901

SURFACE MAP
Scale: 1 in. = 100 ft.

CAUTION

THE CONTRACTOR IS CAUTIONED THAT THE STABILITY OF THE STRUCTURE IS UNKNOWN. THEREFORE, THE CONTRACTOR SHALL EXERCISE EXTREME CARE IN THE VICINITY OF THE STRUCTURE BY AVOIDING LARGE SURCHARGE LOADS AND EXCESSIVE VIBRATION LOADINGS.



SPECIAL ATTENTION IS DRAWN TO "SPECIAL REQUIREMENT NO. 7-SAFETY" IN THE CONTRACT DOCUMENTS. THE CONTRACTOR SHALL STRICTLY ADHERE TO THIS REQUIREMENT

NOTE: There Are No Subsurface Utilities Within The Confines Of The Project Limit

APPROVED

JAMES R. GRACE, DEPUTY SECRETARY FOR
RESOURCES MANAGEMENT

DATE

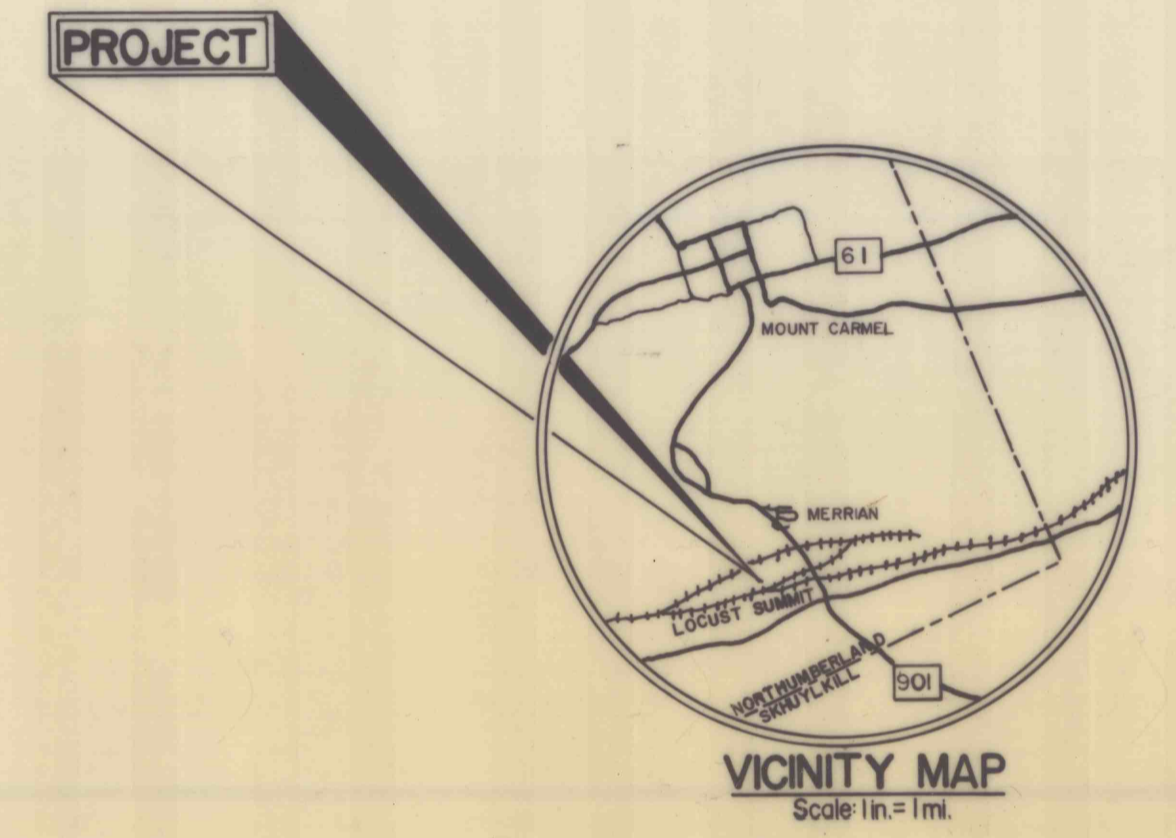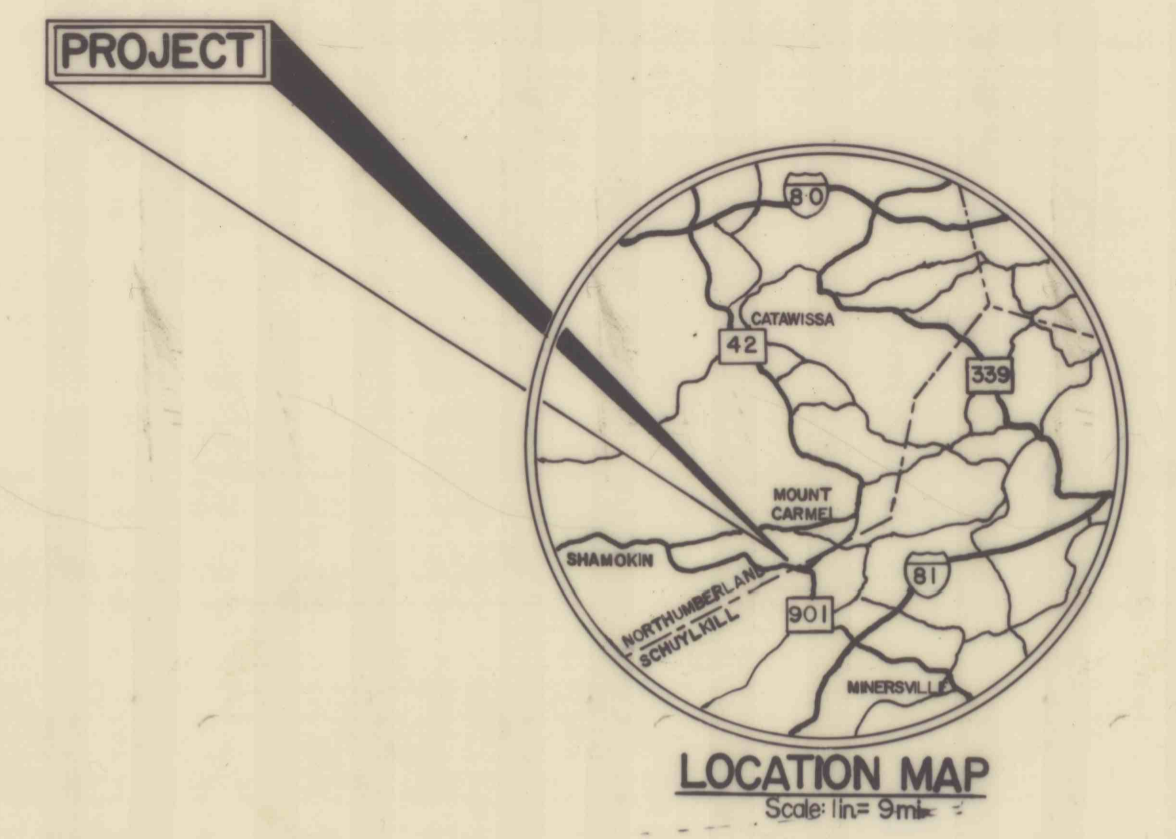

NO.	DATE	REVISION	APPR.

SUBMITTED
Theodore J. Fisher
CHIEF, DESIGN SECTION, WILKES-BARRE

APPROVED
Michael R. Ferko
DISTRICT ENGINEER, WILKES-BARRE

APPROVED
DIRECTOR, BUREAU OF ABANDONED MINE RECLAMATION



COMMONWEALTH OF PENNSYLVANIA
DEPARTMENT OF ENVIRONMENTAL RESOURCES
OFFICE OF RESOURCES MANAGEMENT

PROJECT NO. O S M 49(6388)101.1

REMOVAL OF STRUCTURE
LOCUST SUMMIT N.W.
MOUNT CARMEL TOWNSHIP
NORTHUMBERLAND CO., PENNSYLVANIA

**LOCATION, VICINITY
& SURFACE MAPS**

DRAWN BY <i>B.G.C.</i>	DATE July 27, 1988	DRAWING NO. 1 of 1
CHECKED BY <i>C.L.</i>	SCALE As Shown	

ALL DIMENSIONS AND EXISTING
CONDITIONS SHALL BE CHECKED
AND VERIFIED BY CONTRACTOR
AT THE SITE.