




**CROSS SECTION STA. 57+00**  
(Not To Scale)

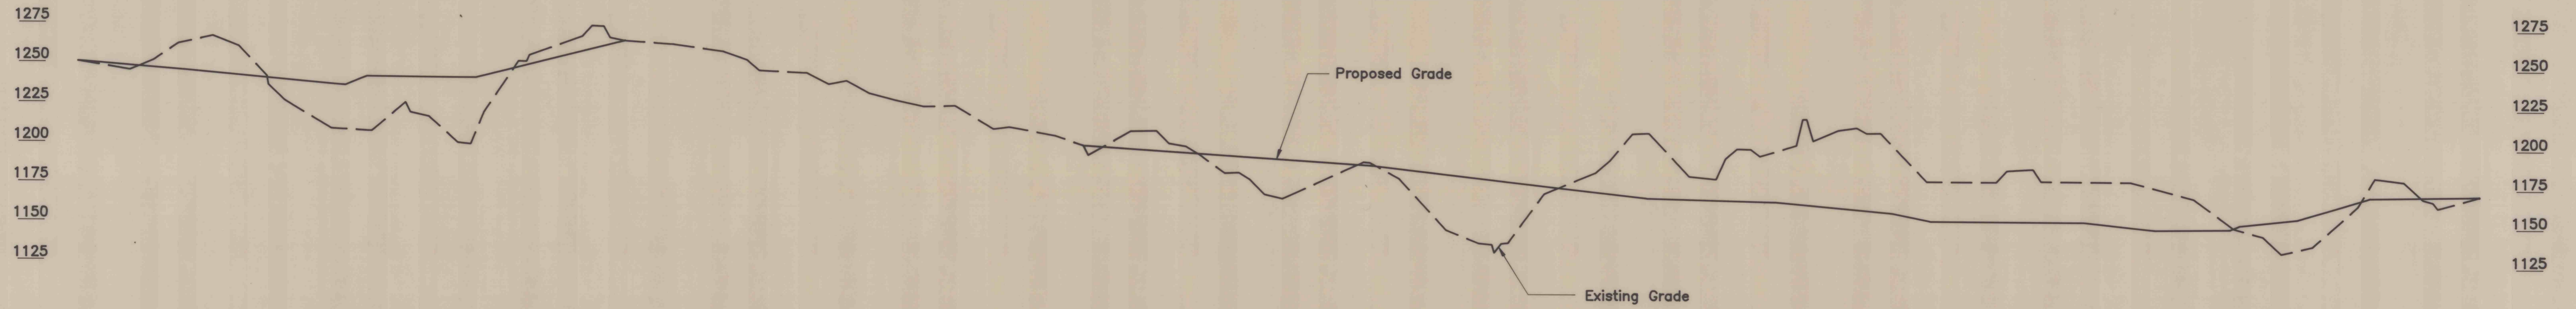


**CROSS SECTION STA. 44+50**  
(Not To Scale)

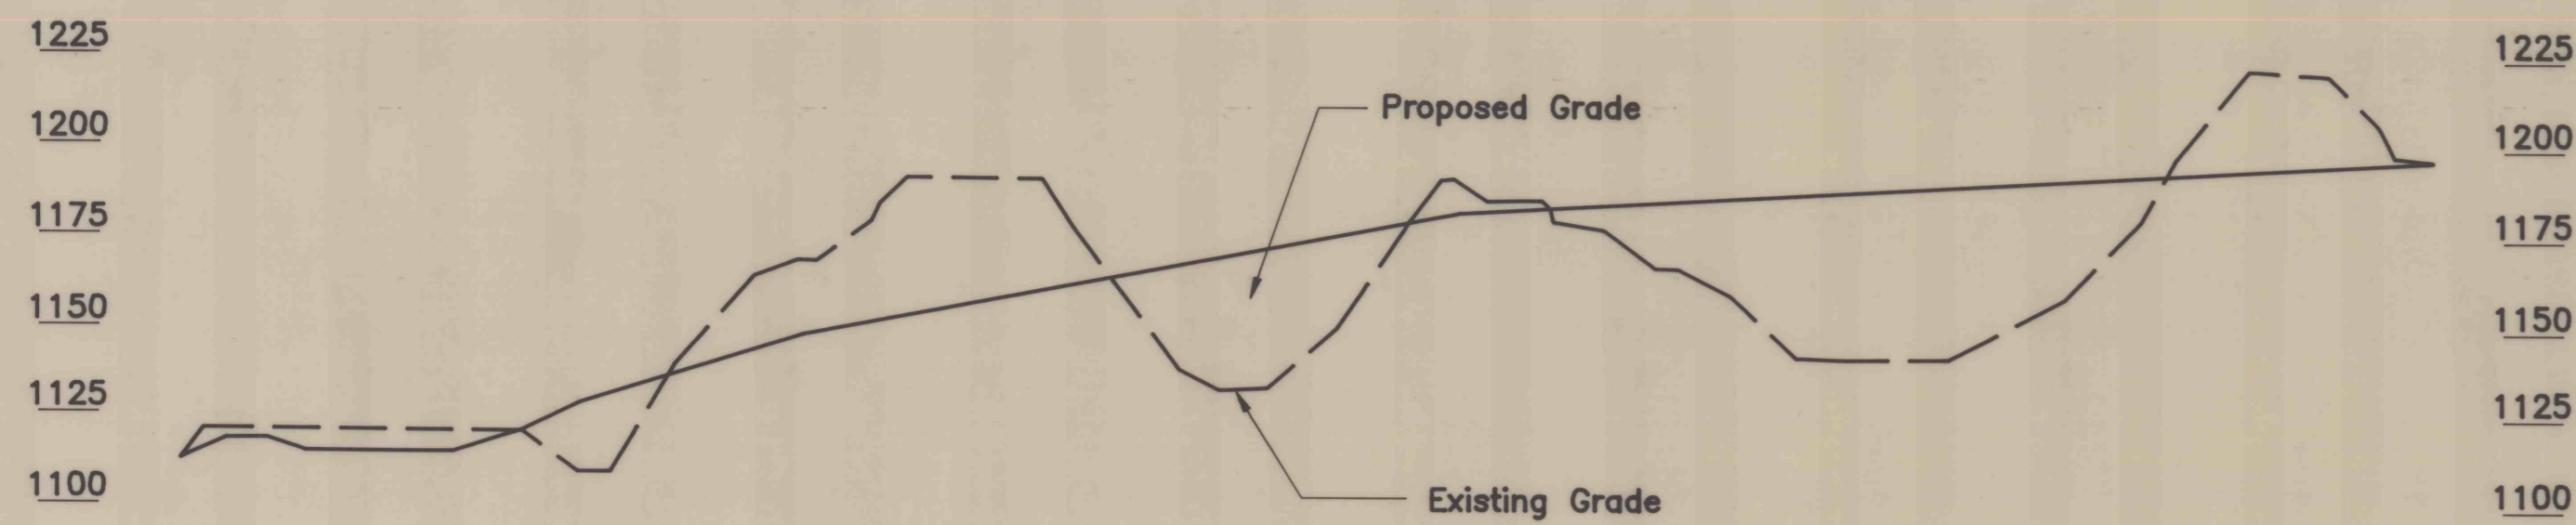



**CROSS SECTION STA. 23+00**  
(Not To Scale)

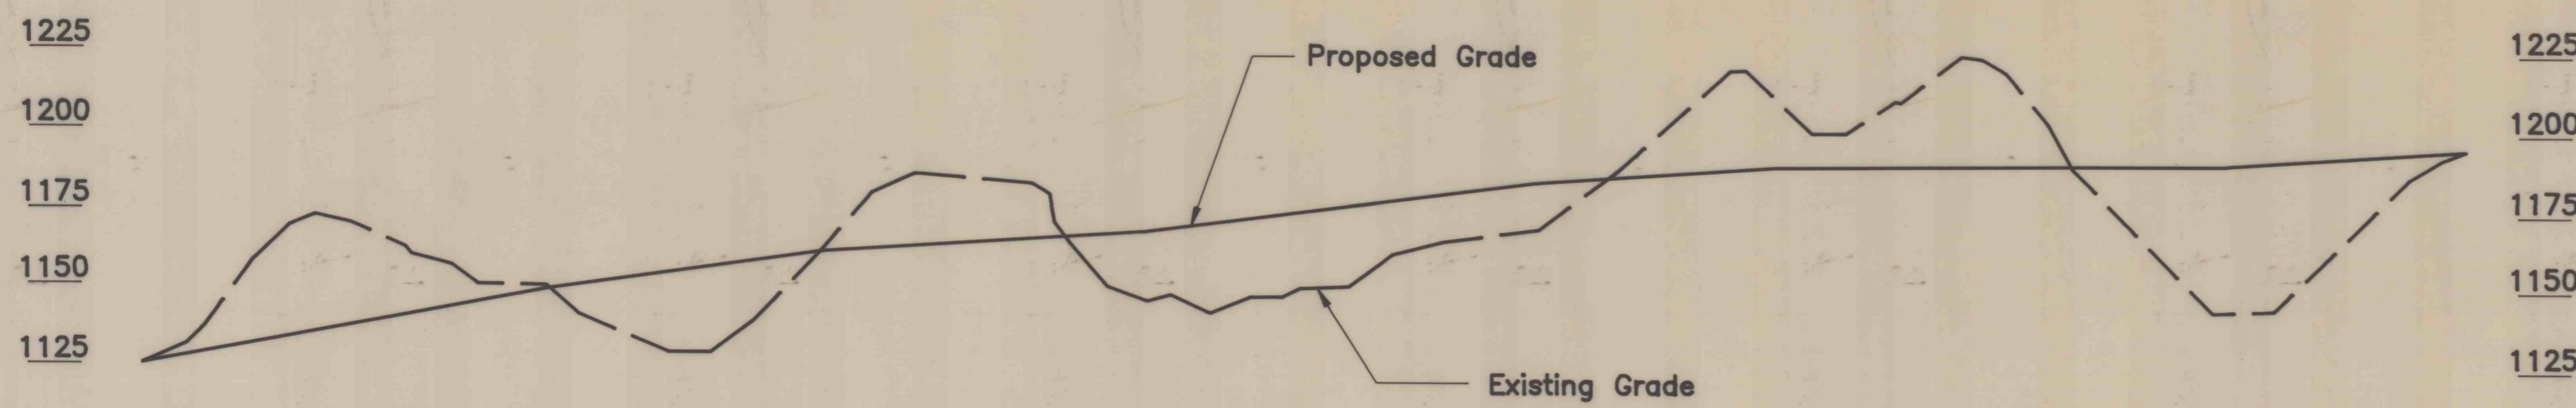

**CROSS SECTION STA. 13+00**  
(Not To Scale)

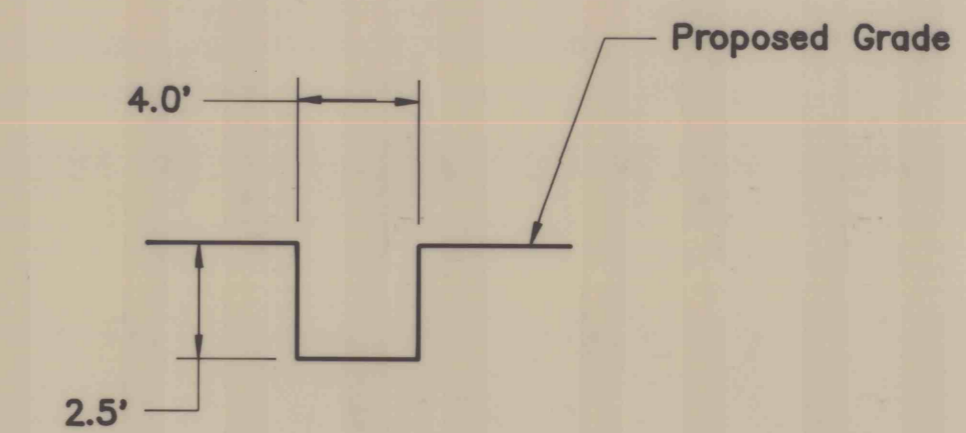

**TEMPORARY TRENCH CROSS SECTION**  
(Not To Scale)

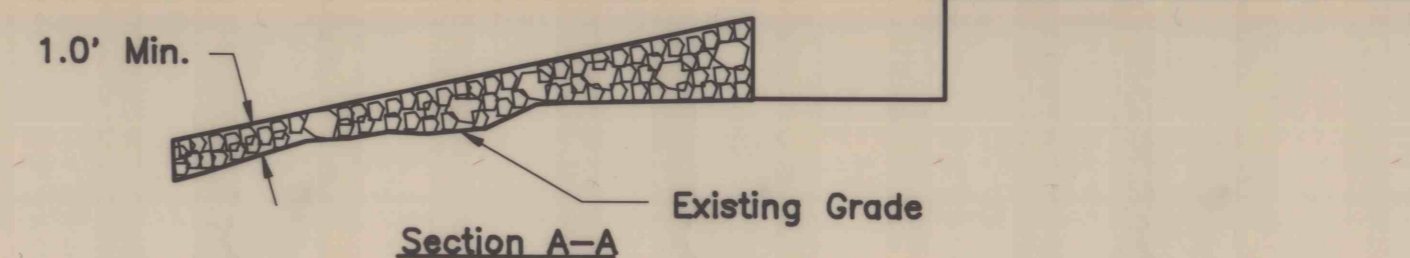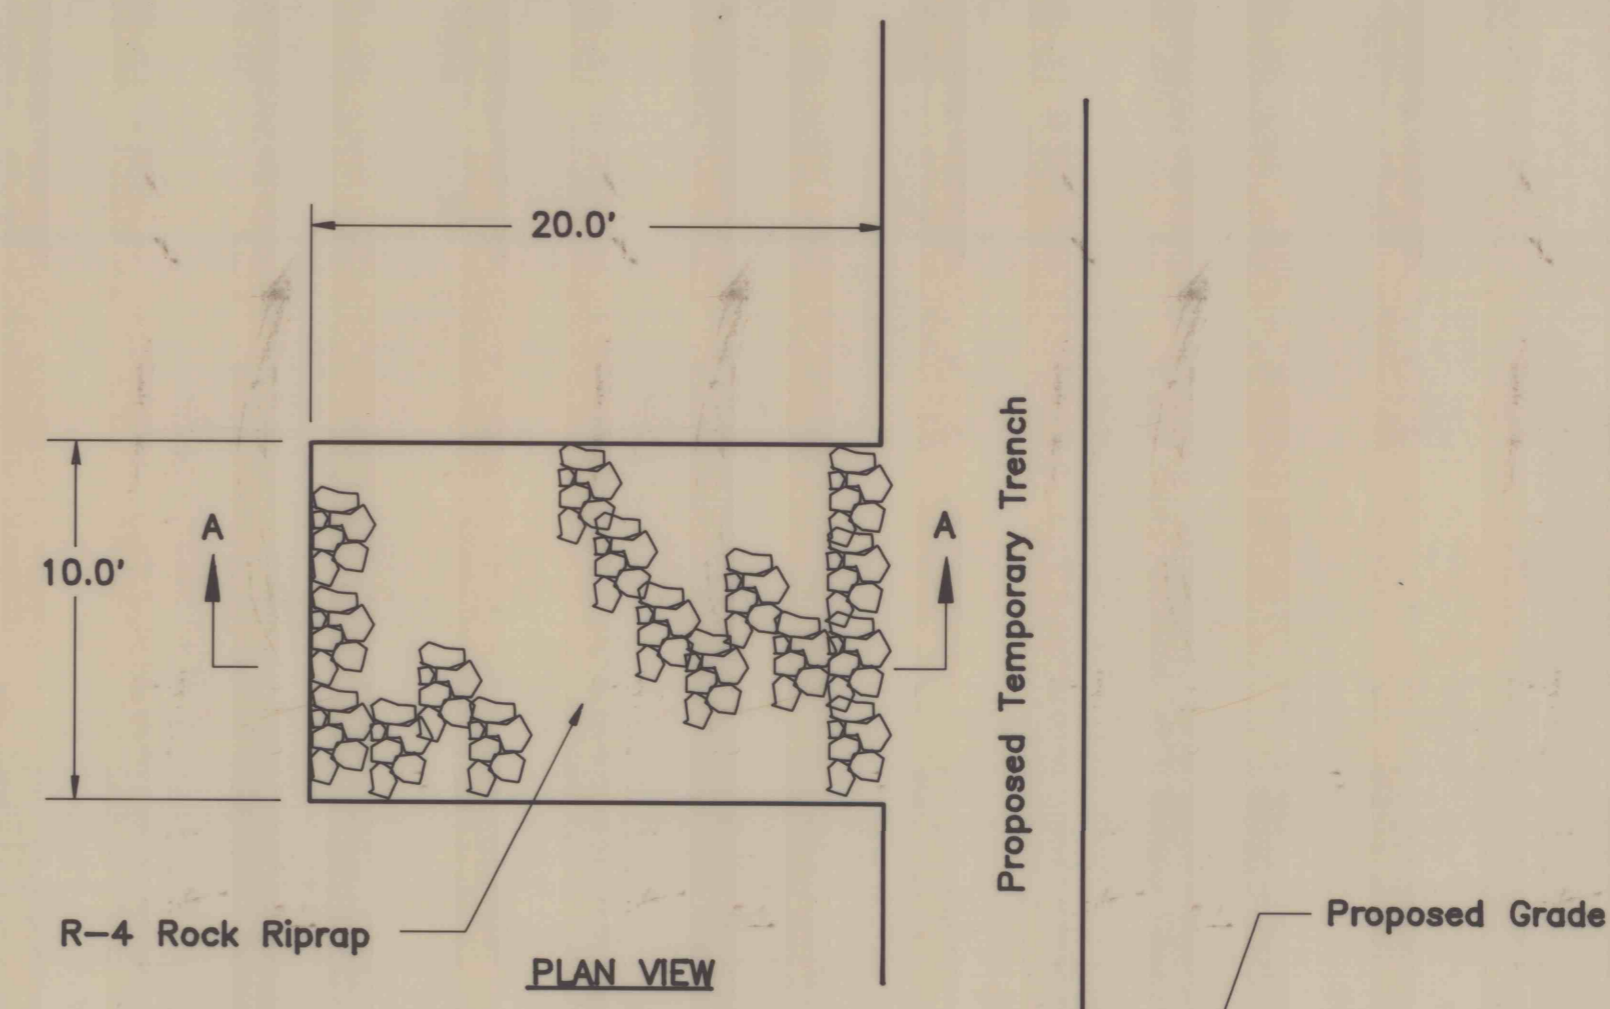

**OUTLET DETAIL**  
(Not To Scale)

NO.	DATE	REVISION	APPR.
SUBMITTED <i>Dennis M. Palladino</i>			
PROJECT ENGINEER, LICENSED-SUBSE			
APPROVED <i>Charles J. Fisher</i>			
CHIEF, DESIGN SECTION, LICENSED-SUBSE			
COMMONWEALTH OF PENNSYLVANIA DEPARTMENT OF ENVIRONMENTAL PROTECTION <b>CONTRACT NO. OSM 35(3752)201.1</b> <b>BACKFILLING STRIP PITS</b> <b>NORTH EYNON</b> <b>ARCHBALD BOROUGH</b> <b>LACKAWANNA COUNTY, PENNSYLVANIA</b>			
<b>CROSS SECTIONS AND DETAIL</b>			
DESIGNED BY <i>D.S.D.</i>	DATE Dec. 19, 1995	DRAWING NO. 9 of 10	
CHECKED BY <i>VJG</i>	SCALE Not To Scale		

ALL DIMENSIONS AND EXISTING CONDITIONS SHALL BE CHECKED AND VERIFIED BY CONTRACTOR AT THE SITE.