




OUTFALL CHANNEL DETAIL
(Not To Scale)

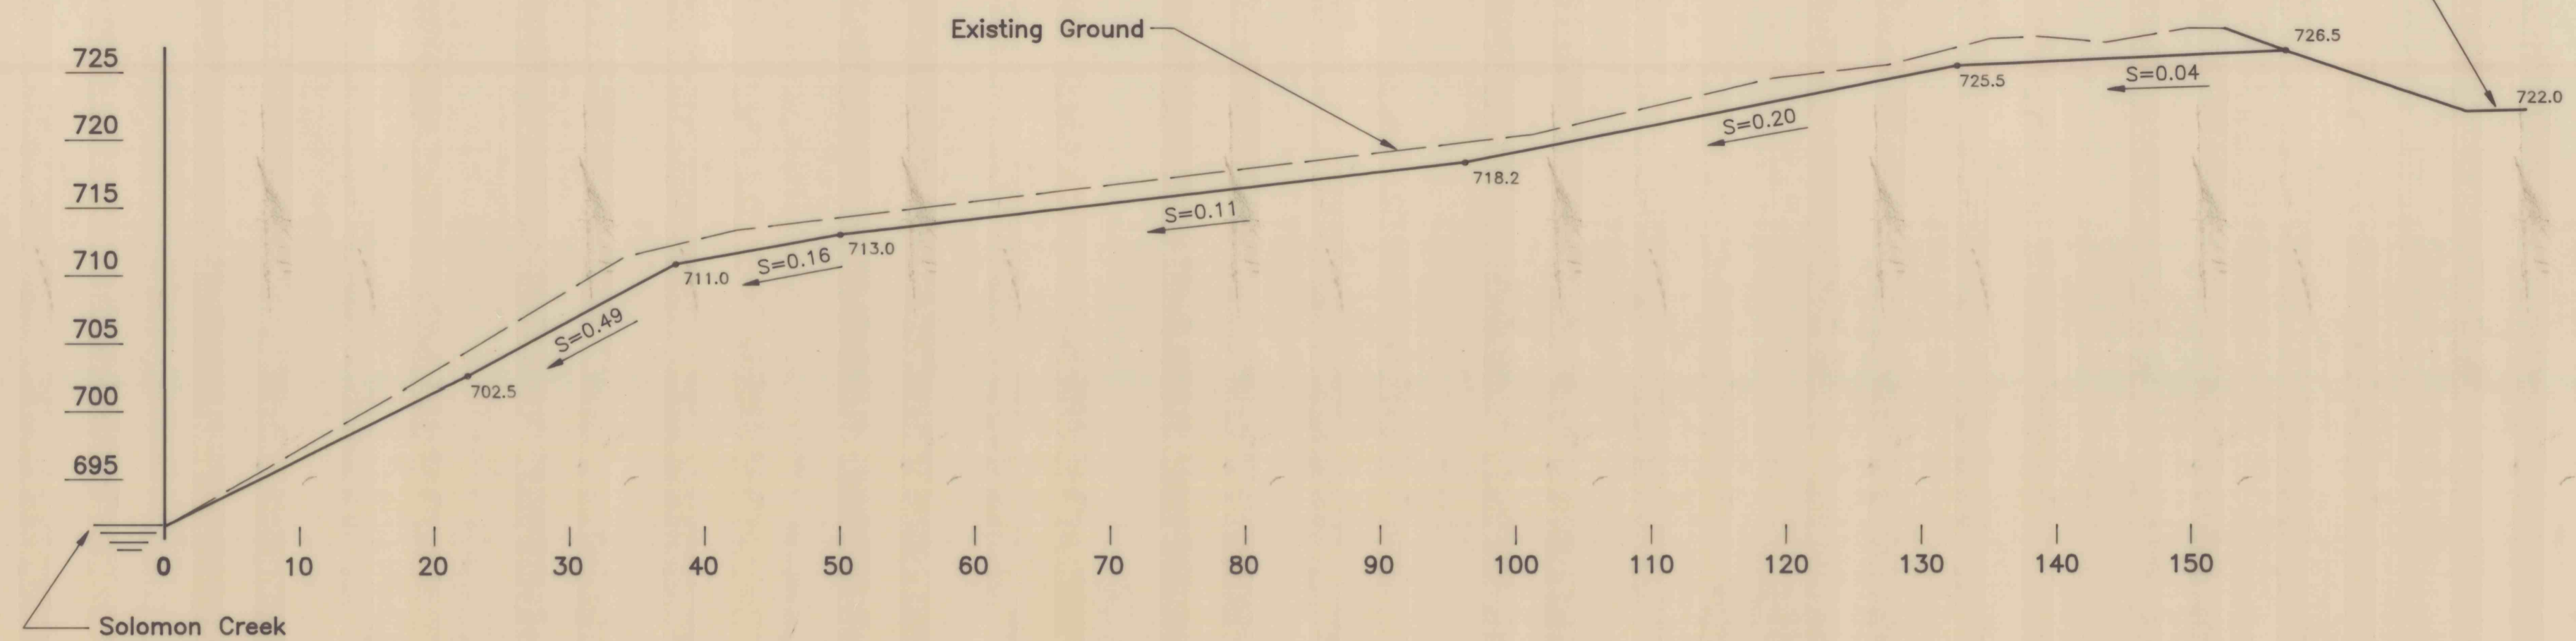


DITCH C PROFILE
(Scale: 1 in. = 40 ft.)

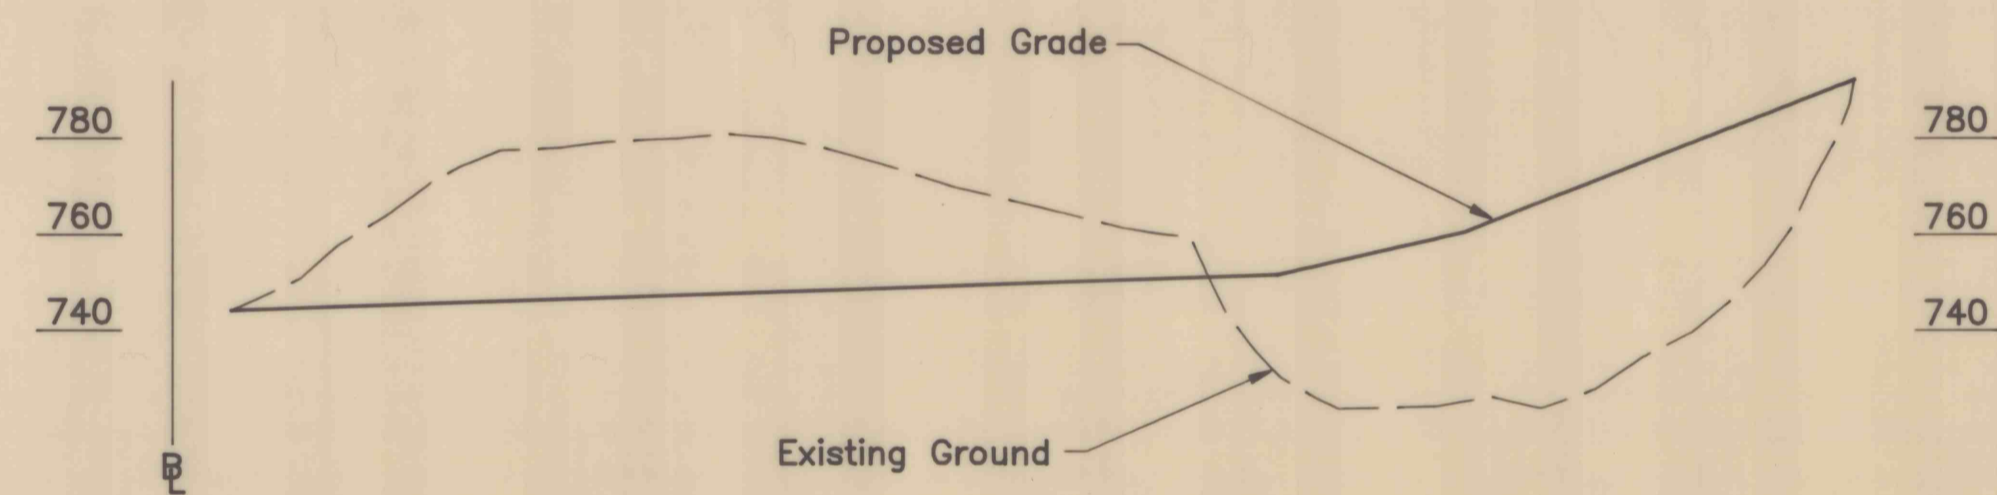


STA. 6+00
(Scale: 1 in. = 40 ft.)

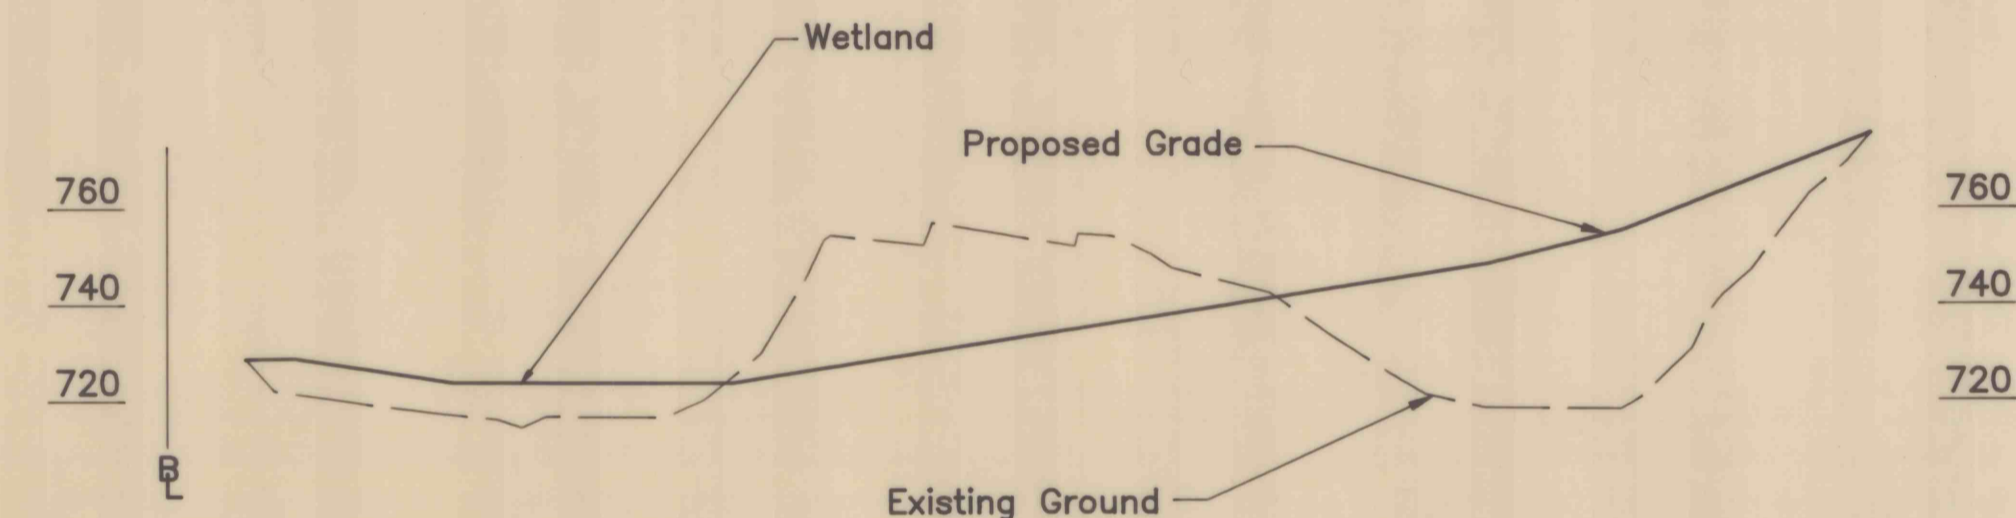

STA. 3+00
(Scale: 1 in. = 40 ft.)

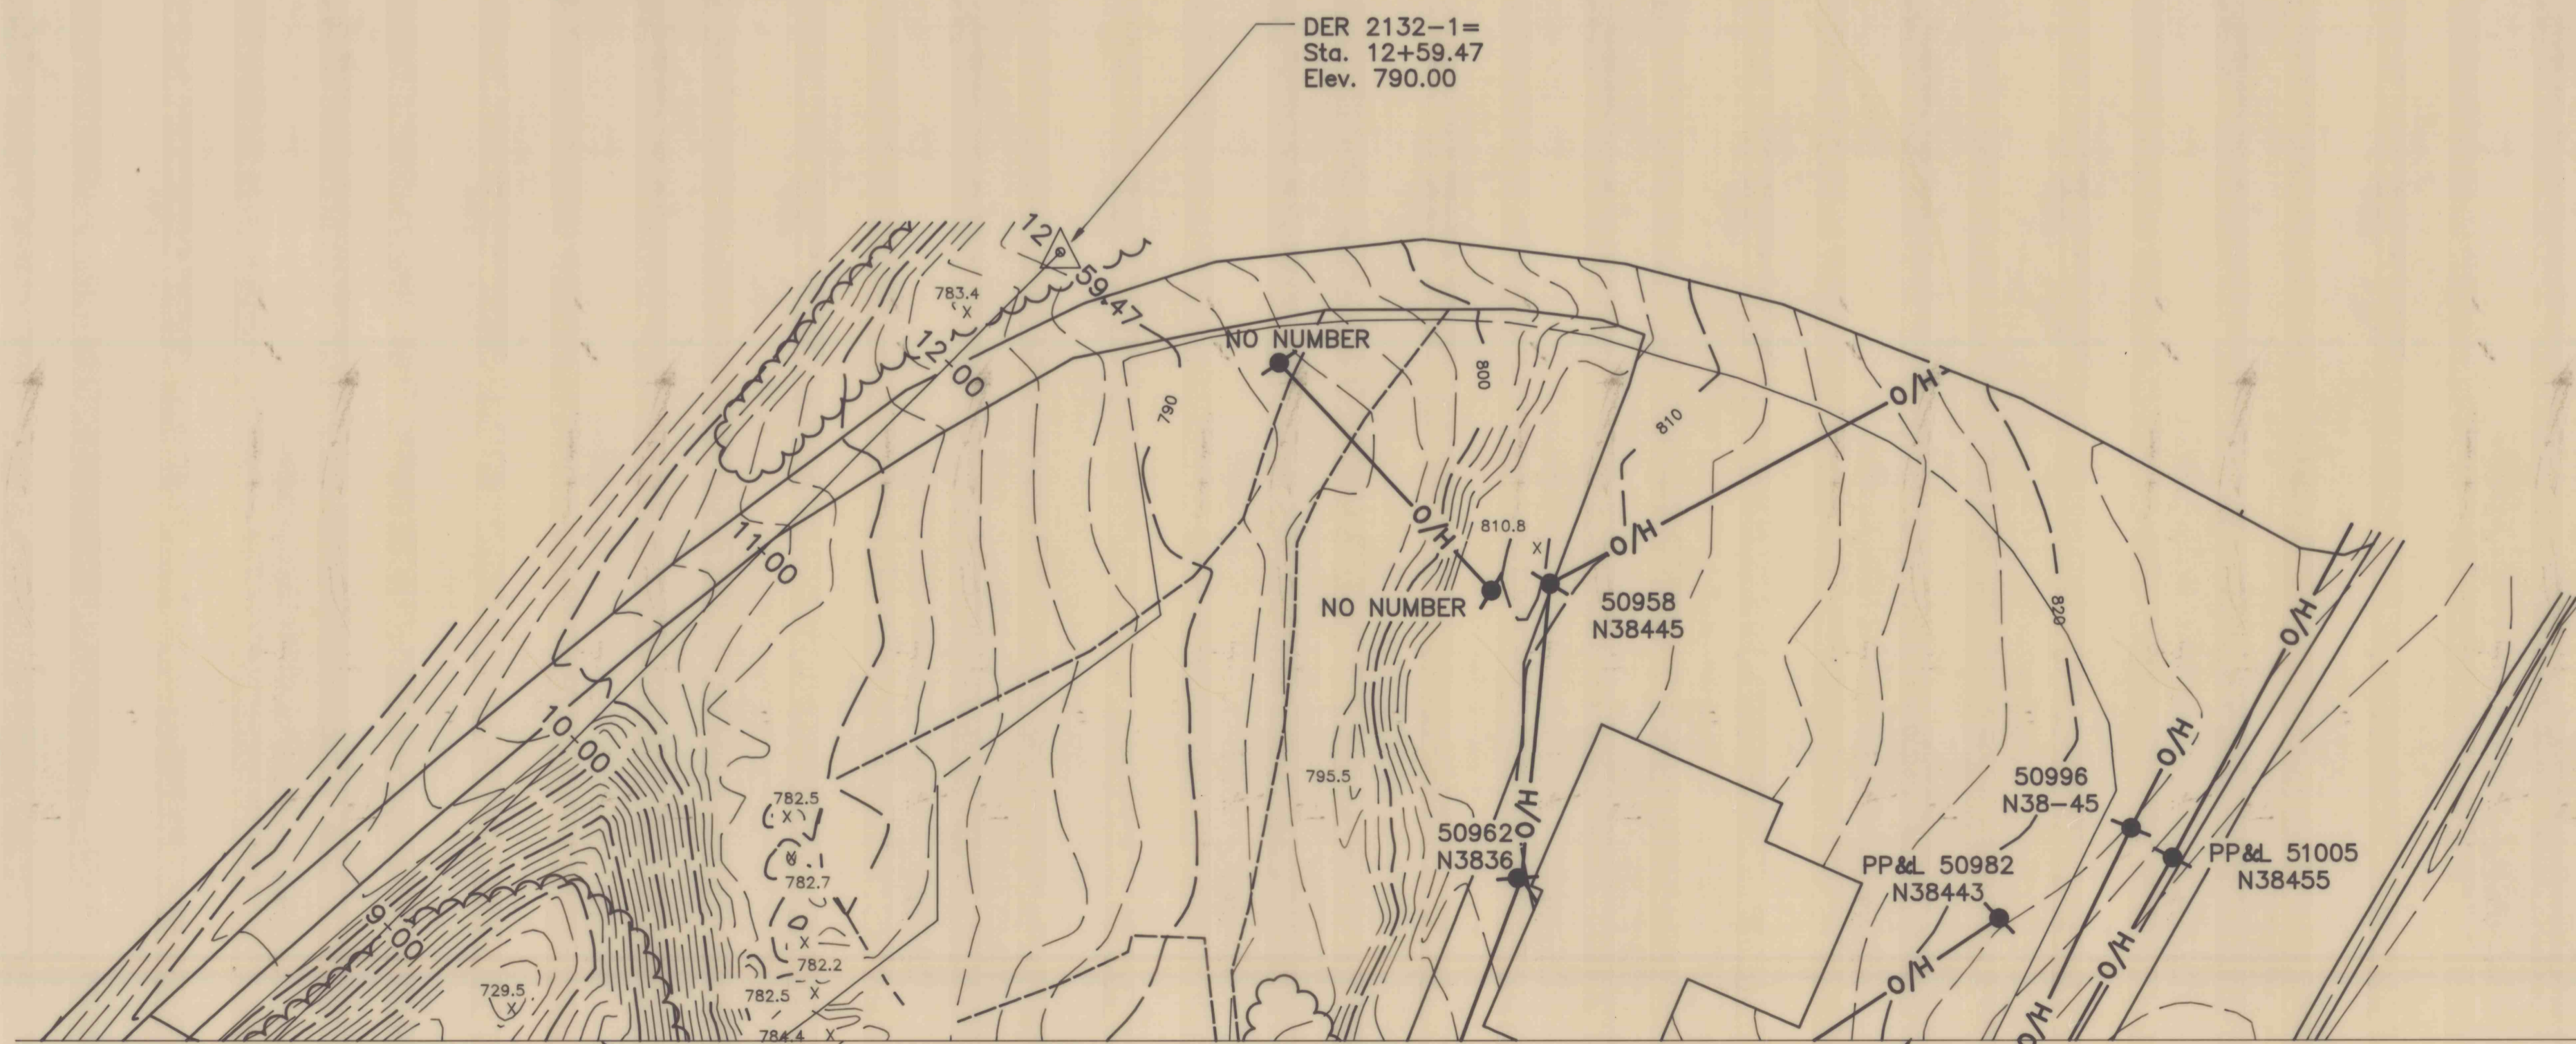

SURFACE MAP
(Scale: 1 in. = 50 ft.)

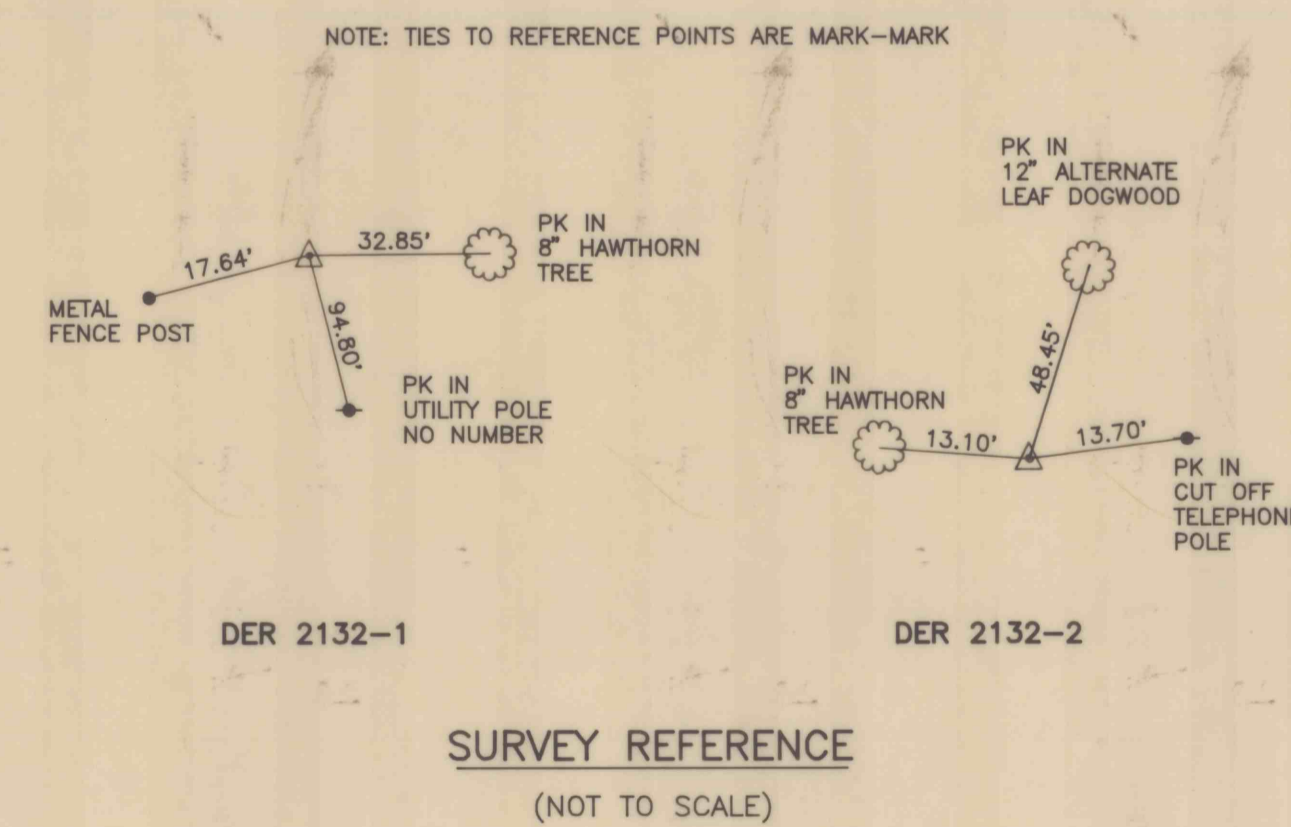

NO.	DATE	REVISION	APPR.
SUBMITTED <i>Dennis M. Palladino</i> PROJECT DESIGNER, WILKES-BARRIE			
APPROVED <i>Charles J. Fisher</i> CHIEF, DESIGN SECTION, WILKES-BARRIE			
COMMONWEALTH OF PENNSYLVANIA DEPARTMENT OF ENVIRONMENTAL PROTECTION			
CONTRACT NO. OSM 40(2132)101.1			
BACKFILLING STRIP PITS PINE CREEK RESERVOIR ASHLEY BORO. & HANOVER TWP. LUZERNE COUNTY, PENNSYLVANIA			
CROSS SECTIONS, DETAIL & SURFACE MAP			
DRAWN BY <i>S.P.F.</i>	DATE MAY 13, 1996	DRAWING NO. 3 of 4	
CHECKED BY <i>VJQ</i>	SCALE As Shown		

ALL DIMENSIONS AND EXISTING CONDITIONS SHALL BE CHECKED AND VERIFIED BY CONTRACTOR AT THE SITE.