




**STA. 15+50
CROSS SECTION**

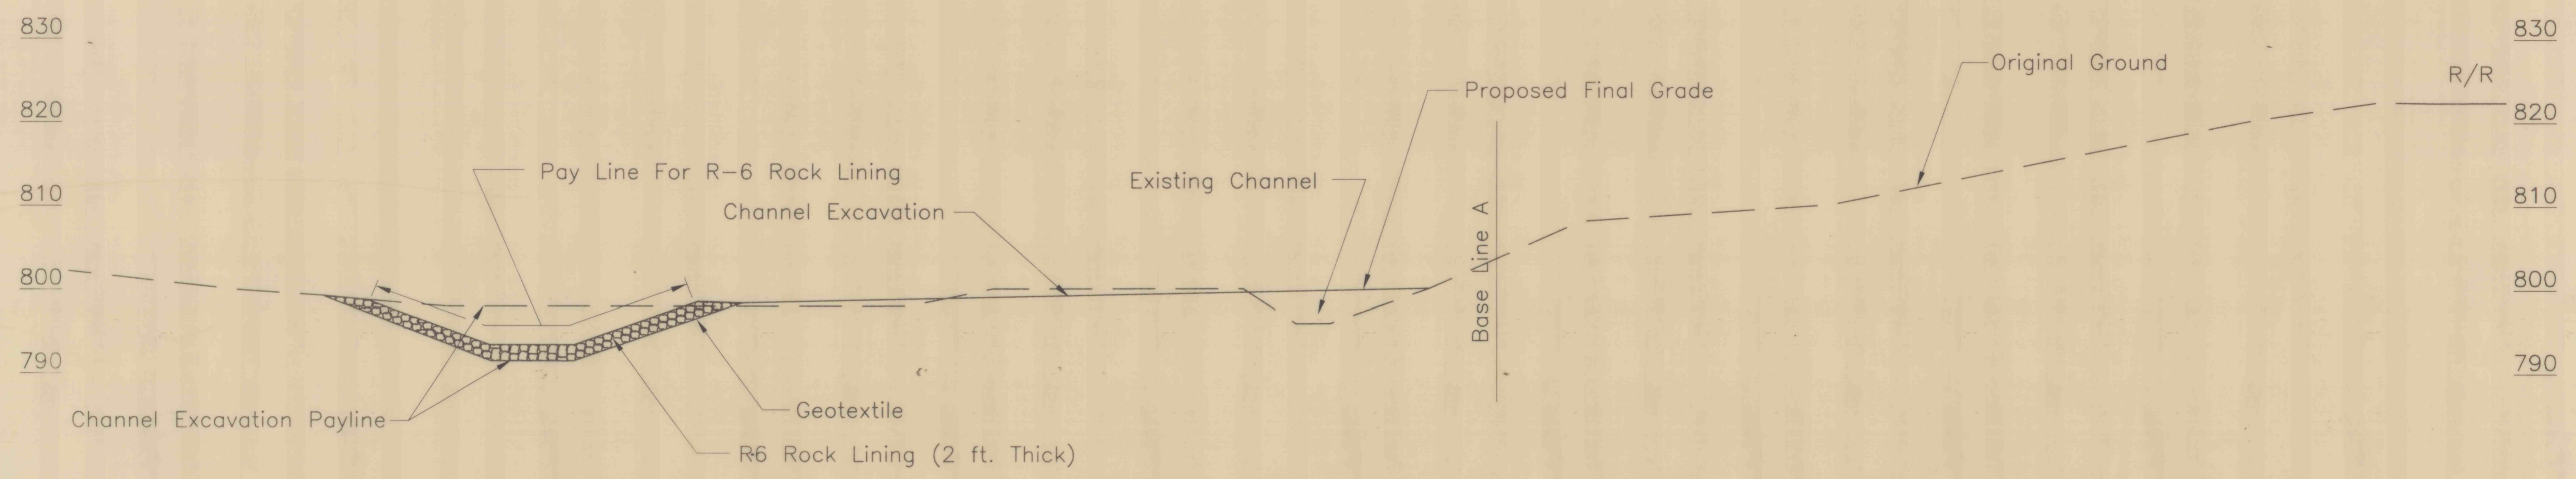

**STA. 13+00
CROSS SECTION**

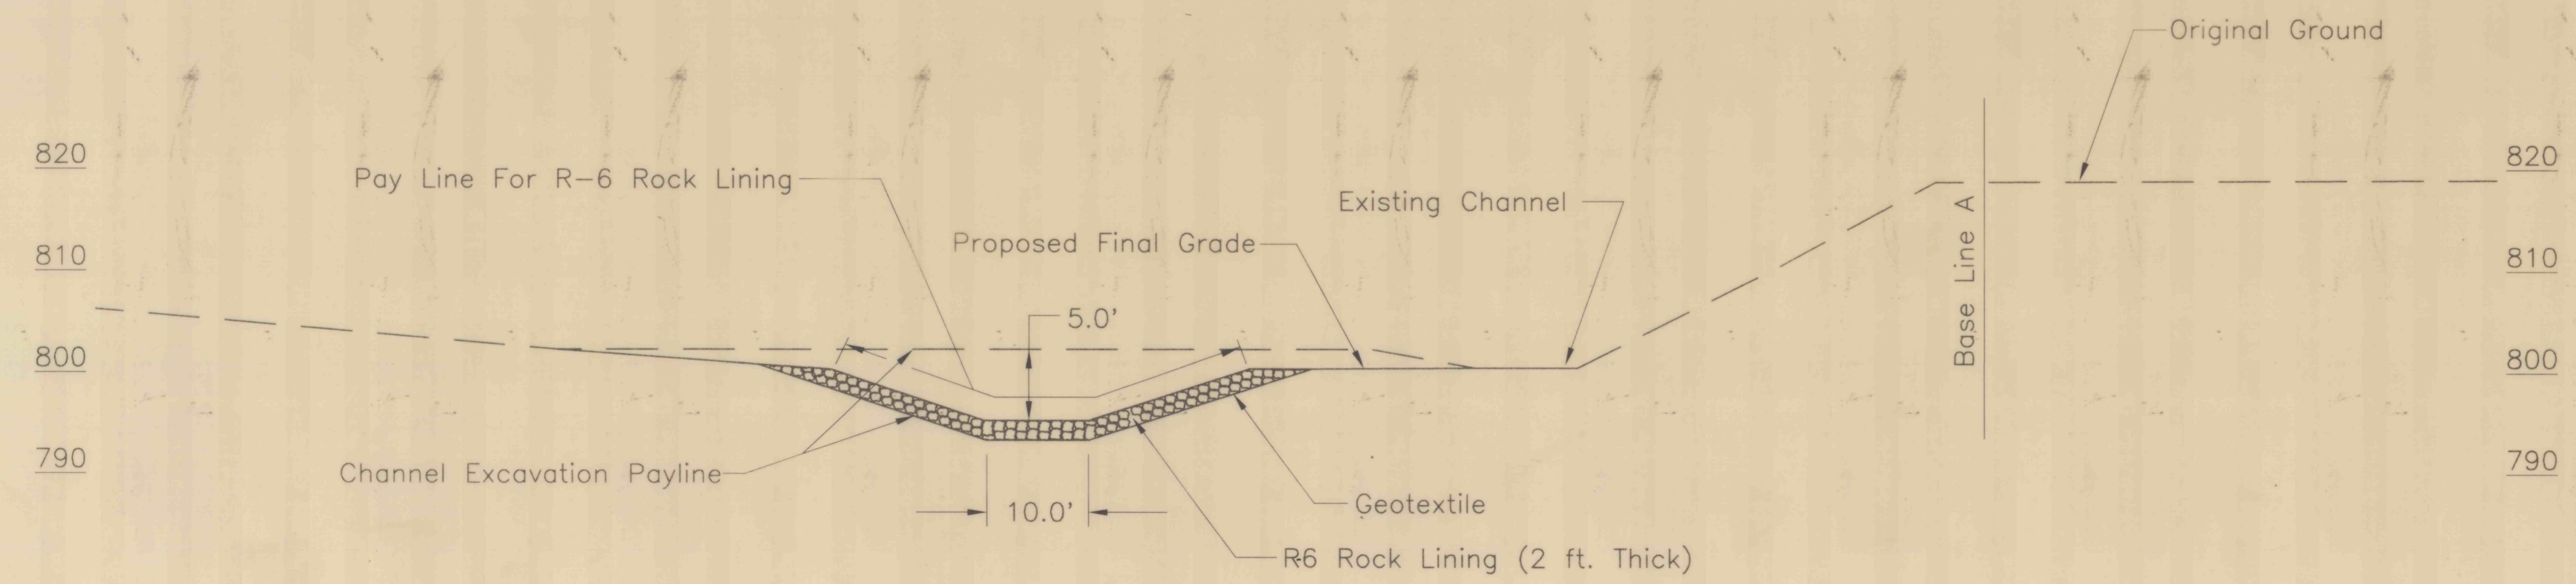

**STA. 10+00
CROSS SECTION**

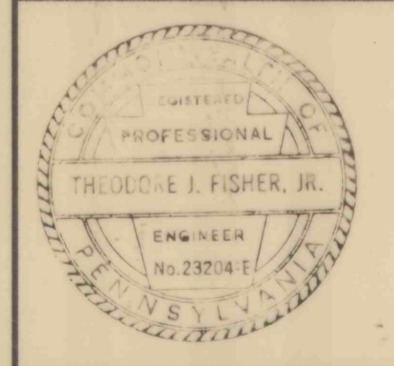NO.	DATE	REVISION	APPR.
SUBMITTED <i>David G. Moorfield</i> PROJECT DESIGNER, WILKES-BARRE			
APPROVED <i>Theodore J. Fisher</i> CHIEF, DESIGN SECTION, WILKES-BARRE			
			
COMMONWEALTH OF PENNSYLVANIA DEPARTMENT OF ENVIRONMENTAL PROTECTION			
CONTRACT NO. OSM 35(2080)102.1			
STREAM CHANNEL REHABILITATION STERRY CREEK SOUTH JESSUP BOROUGH LACKAWANNA COUNTY, PENNSYLVANIA			
CROSS SECTIONS			