



**STA. 19+39
CROSS SECTION**

(1 in. = 10 ft.)

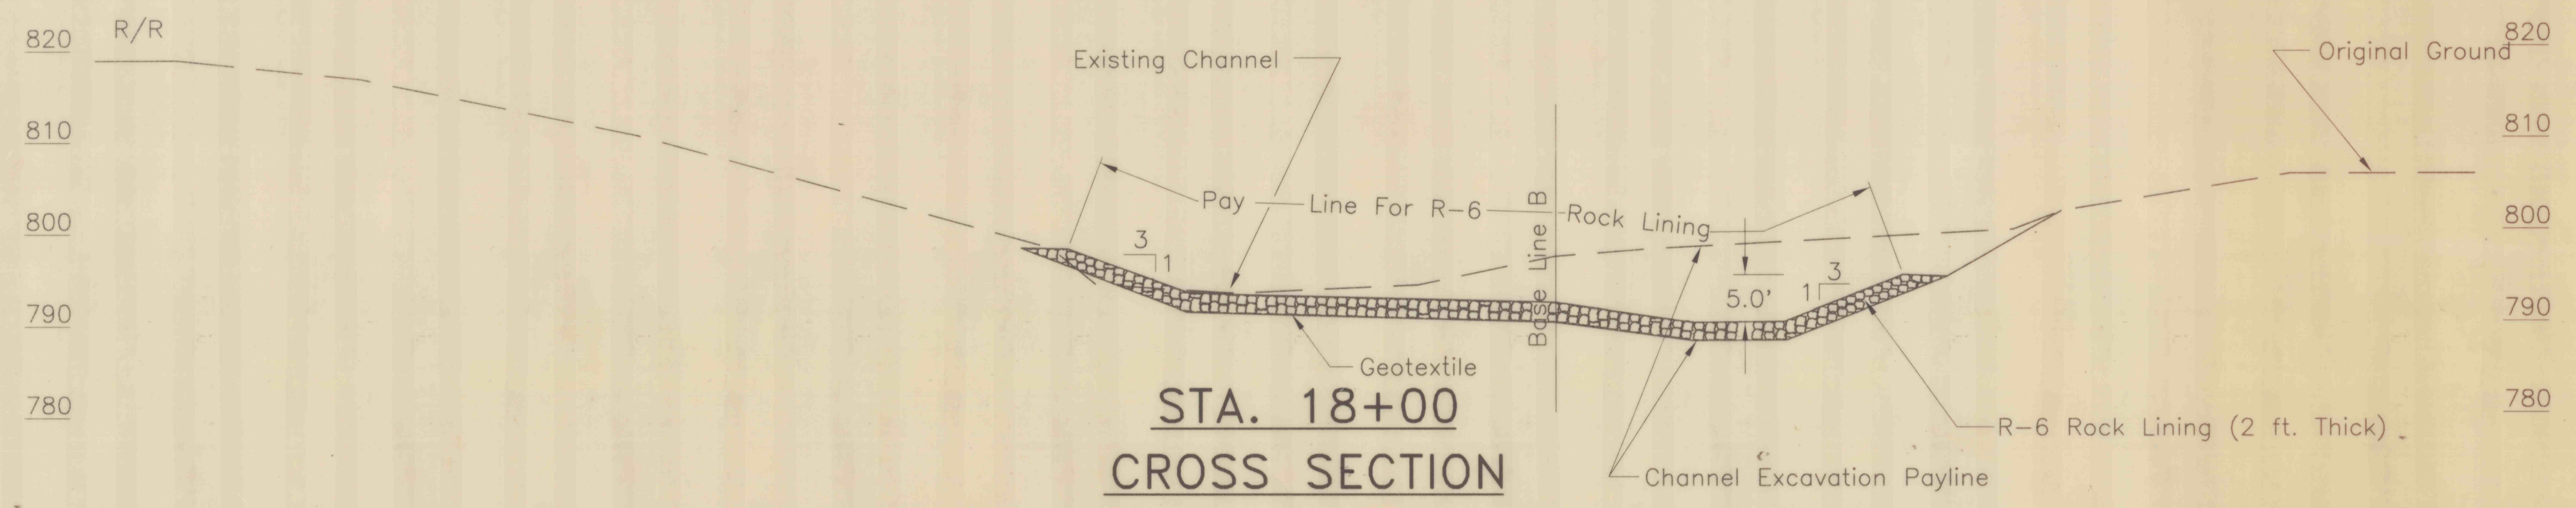

**STA. 18+00
CROSS SECTION**

(1 in. = 10 ft.)

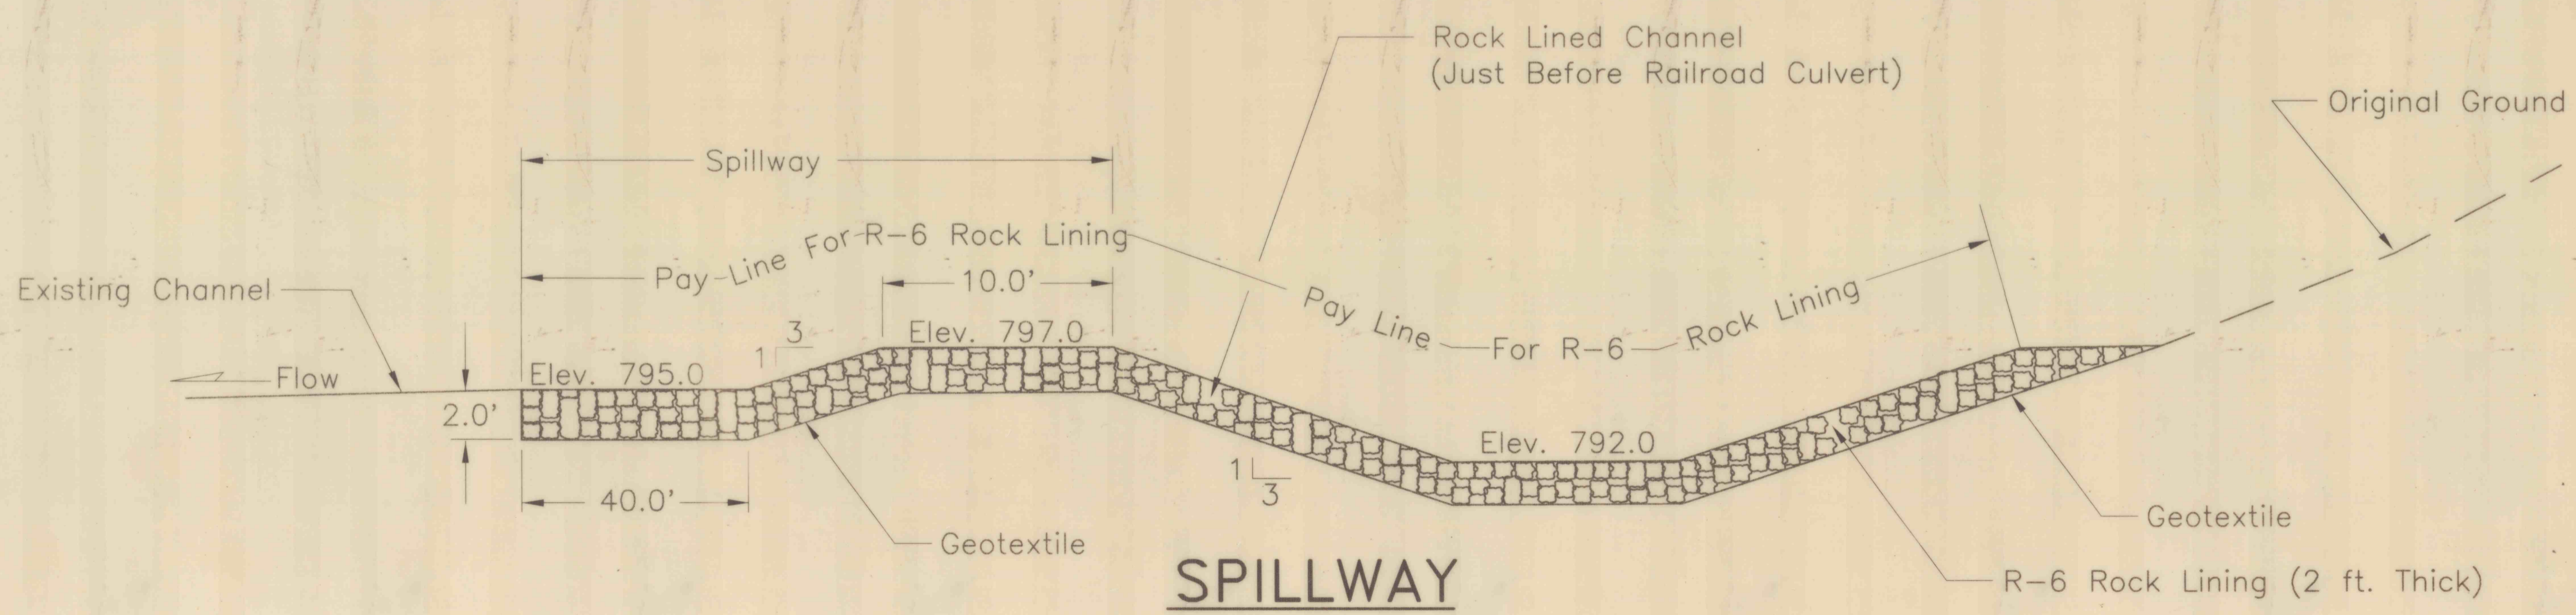

**SPILLWAY
TYPICAL PROFILE**

(Not To Scale)

NO.	DATE	REVISION	APPR.
SUBMITTED			
 PROJECT DESIGNER, WILKES-BARRE			
APPROVED			
 CHIEF, DESIGN SECTION, WILKES-BARRE			
COMMONWEALTH OF PENNSYLVANIA DEPARTMENT OF ENVIRONMENTAL PROTECTION			
CONTRACT NO. OSM 35(2080)102.1 STREAM CHANNEL REHABILITATION STERRY CREEK SOUTH JESSUP BOROUGH LACKAWANNA COUNTY, PENNSYLVANIA			
CROSS SECTIONS AND PROFILE			
DRAWN BY	DATE	DRAWING NO.	
D.S.D.	Sept. 27, 1996	26 of 26	
CHECKED BY	SCALE		
UJG	As Shown		

ALL DIMENSIONS AND EXISTING CONDITIONS SHALL BE CHECKED AND VERIFIED BY CONTRACTOR AT THE SITE.