




TRANSITION SECTION
(Not To Scale)

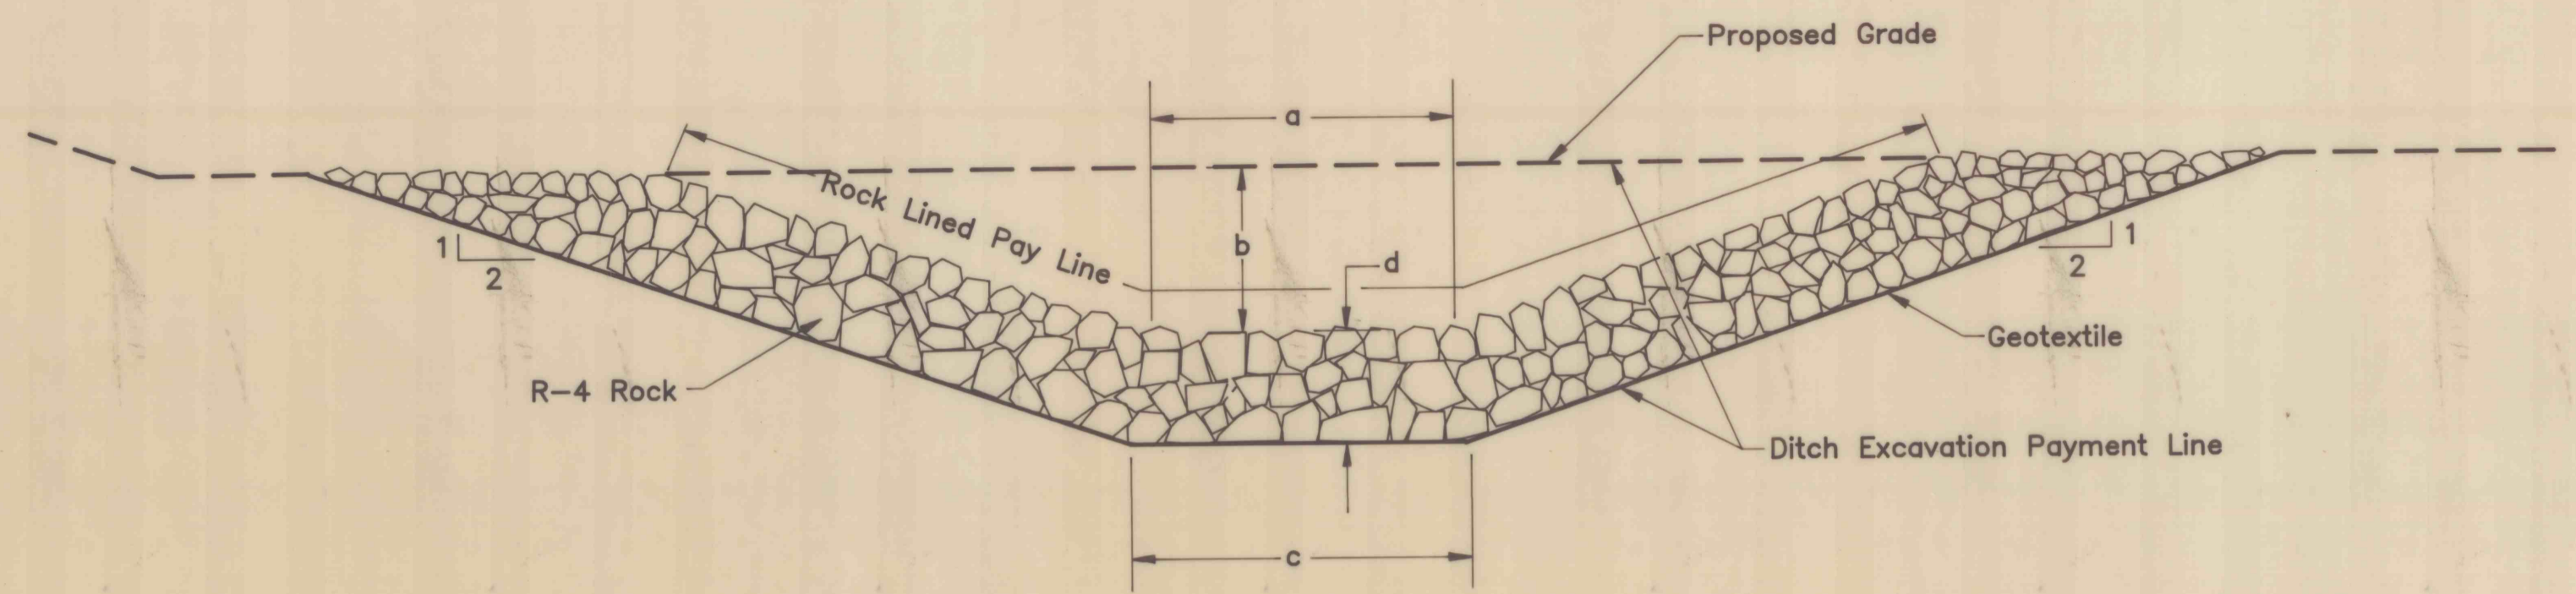

ROCK LINED DITCH CROSS SECTION
(DITCH A)
(Not To Scale)

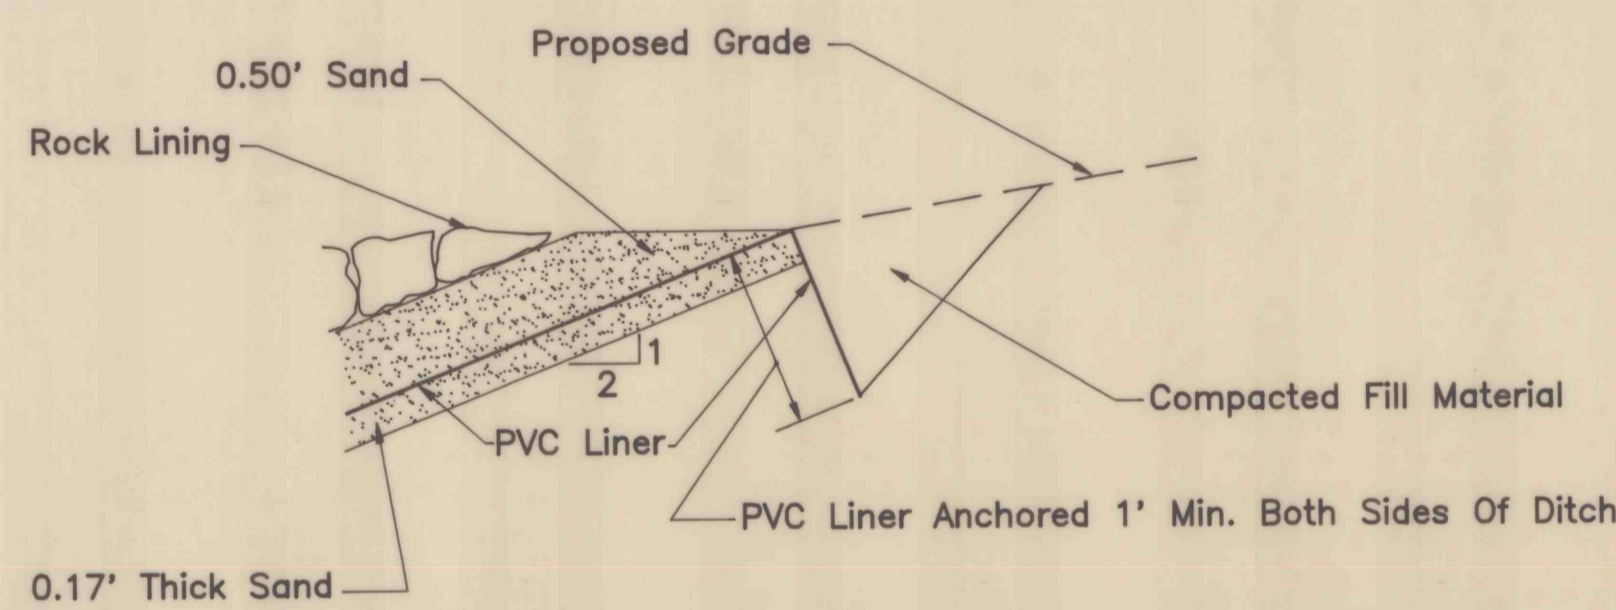


DETAIL "A"
(Not To Scale)

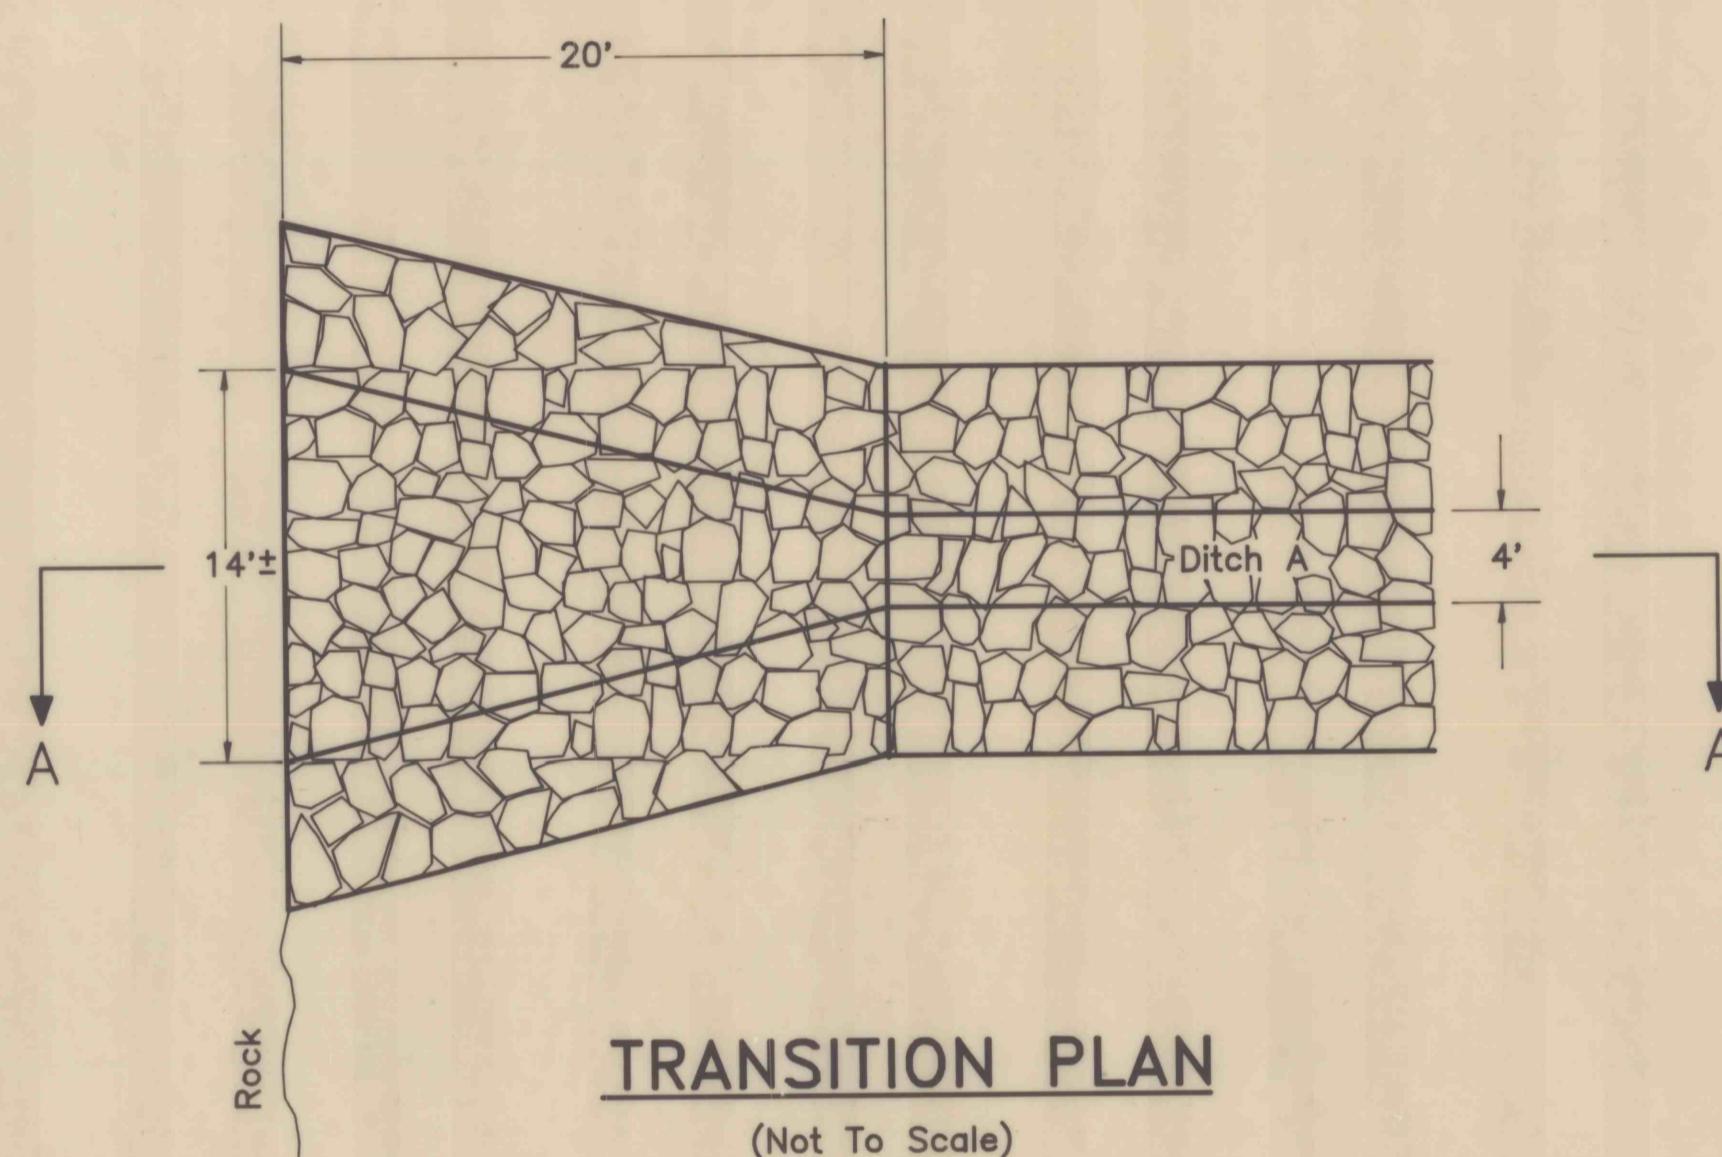


TRANSITION PLAN
(Not To Scale)

DITCH	a	b	c	d	Rock
A	4.0	1.5	4.5	1.0	R-4
B	3.0	1.5	3.5	1.0	R-4
C	4.0	1.5	4.5	1.0	R-4

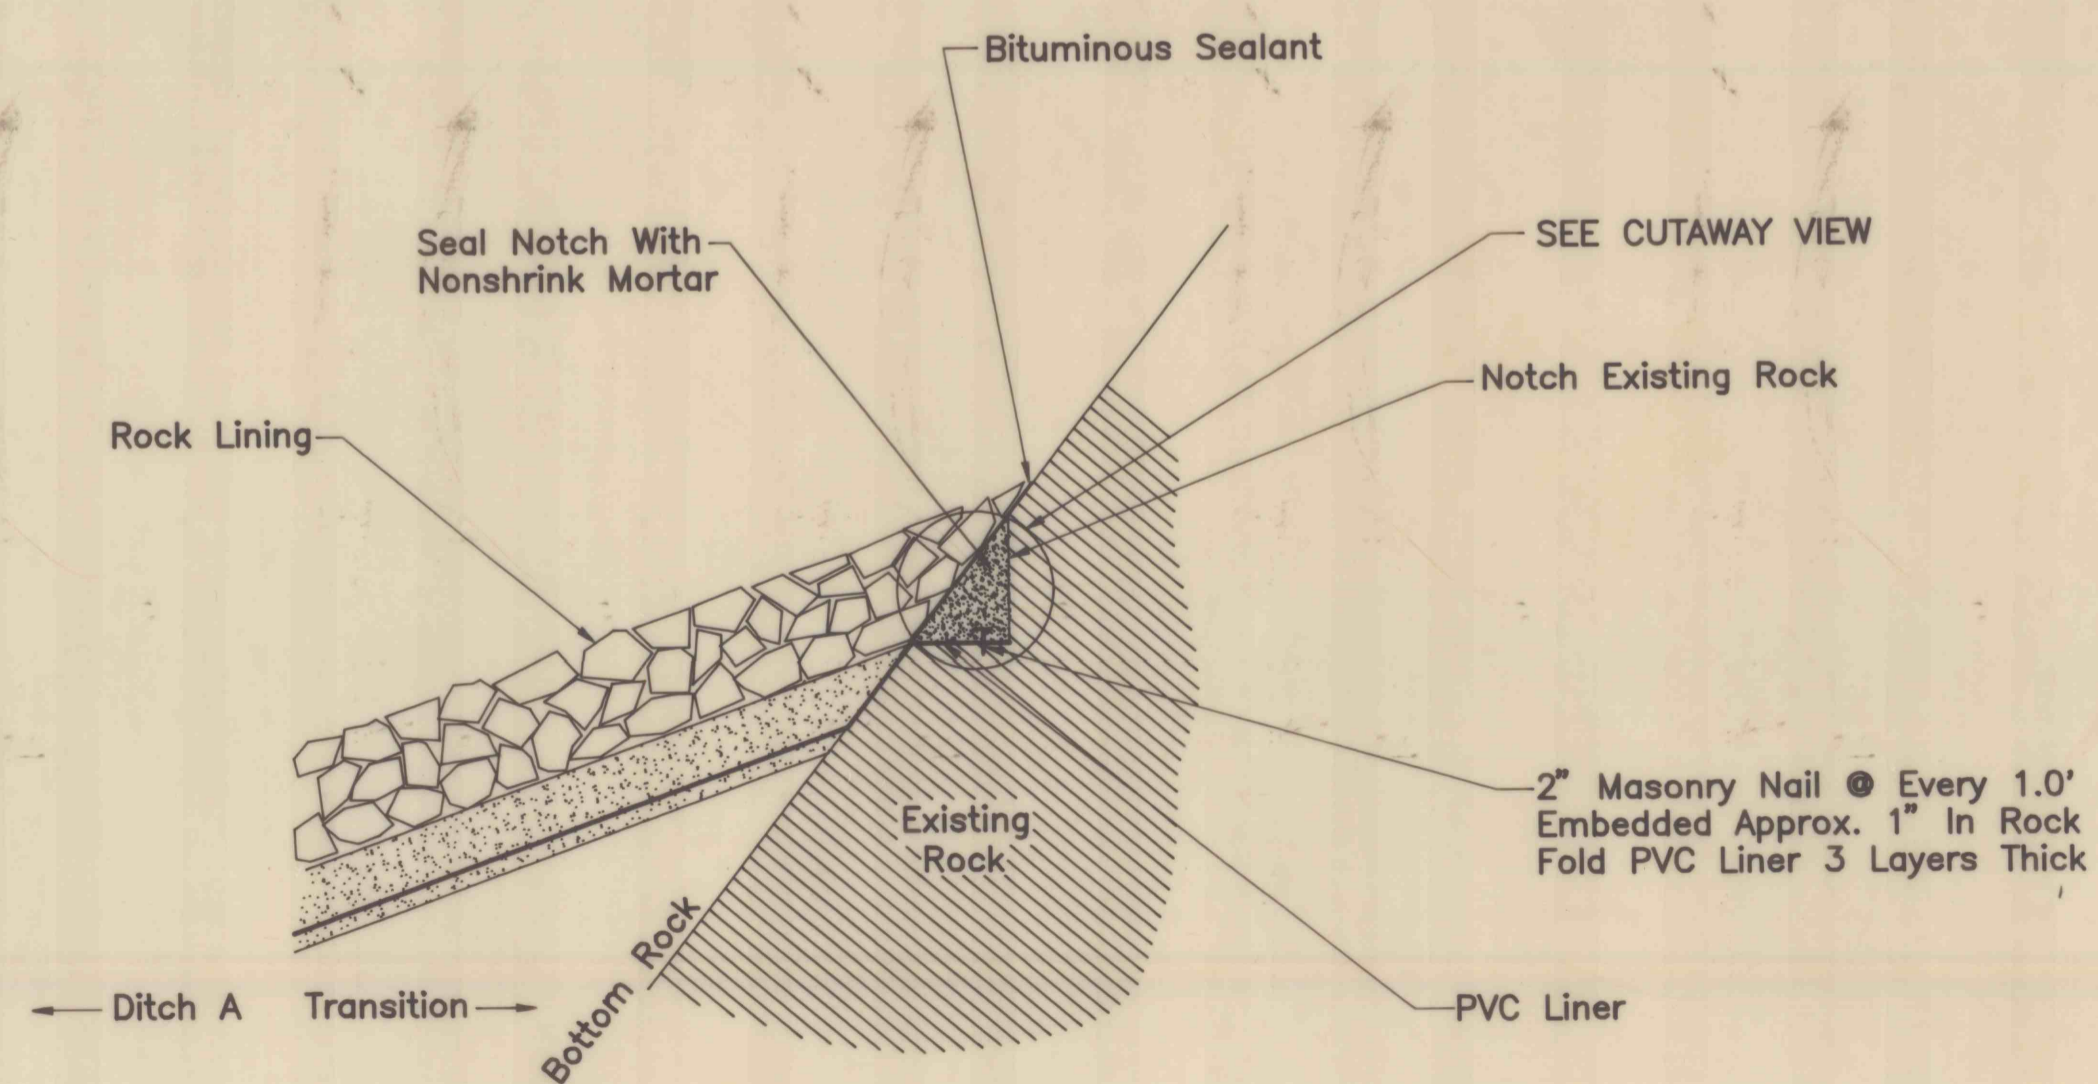

SECTION A-A
(Not To Scale)

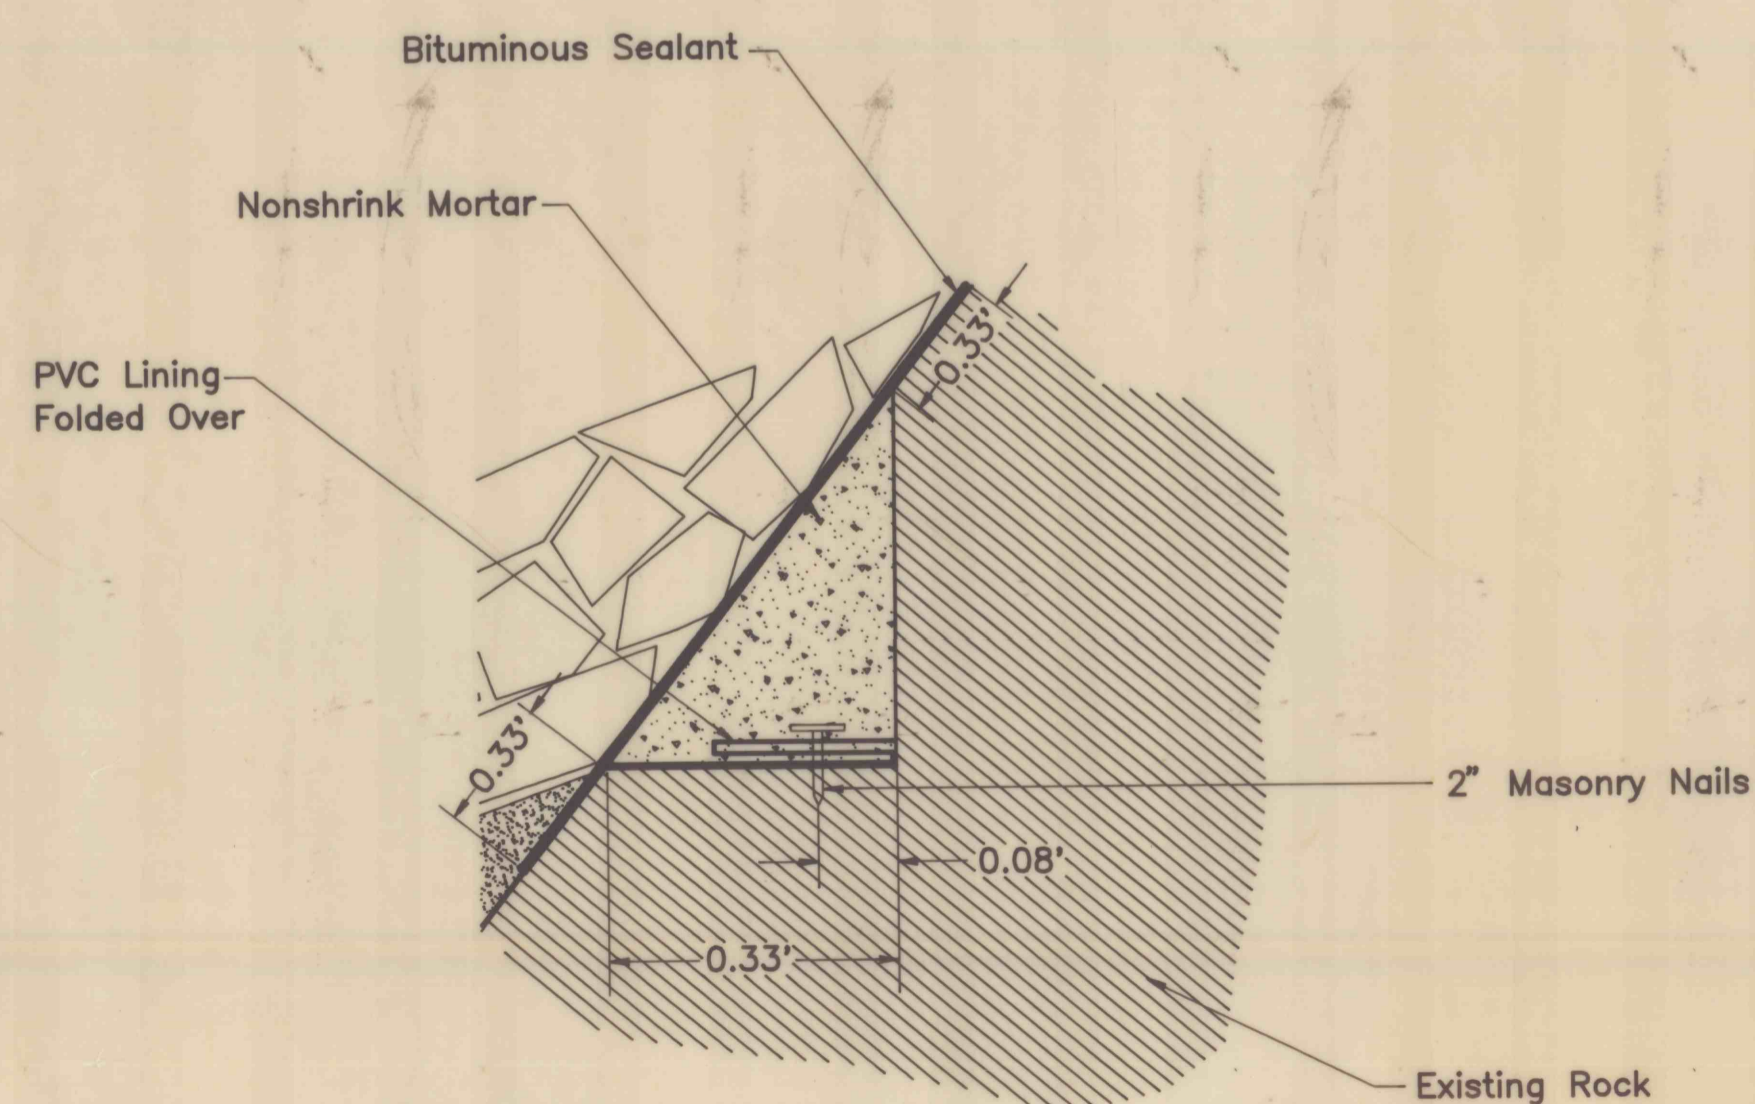

NO.	DATE	REVISION	APPR.

SUBMITTED: *Dennis M. Palladino*
PROJECT DESIGNER, WILKES-BARRE

APPROVED: *Theodore J. Fisher*
CHIEF, DESIGN SECTION, WILKES-BARRE

COMMONWEALTH OF PENNSYLVANIA
DEPARTMENT OF ENVIRONMENTAL PROTECTION

CONTRACT NO OSM 40(2132)101.1

**BACKFILLING STRIP PITS
PINE CREEK RESERVOIR
ASHLEY BORO. & HANOVER TWP.
LUZERNE COUNTY, PENNSYLVANIA**

**CROSS SECTIONS &
DETAILS**

DRAWN BY: <i>S.P.F.</i>	DATE: MAY 13, 1996	DRAWING NO.
CHECKED BY: <i>UJQ</i>	SCALE: As Shown	4 of 4

ALL DIMENSIONS AND EXISTING CONDITIONS SHALL BE CHECKED AND VERIFIED BY CONTRACTOR AT THE SITE.