


Match Line To Sheet (6 of 13)

Match Line To Sheet (7 of 13)

GRADING AREA IV

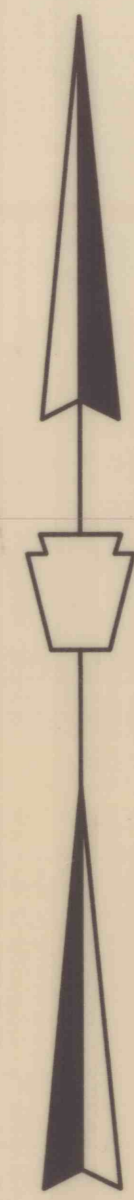

GRADING QUANTITY (estimated)		
Cut	1,350,500	C. Y.
Fill	1,100,000	C. Y.

WATER DATA (as of 3/28/95)			
Impoundment (To Be Dewatered)	Elevation	pH	Fe(mg/L)
A	838.1	6.6	0.2
B	864.1	6.4	0.6
C	901.1	3.2	8.1

E & S CONTROL MEASURES (approximate quantity)			
Grading Area	Filter Fabric Fence (L. F.)	Rock Check Dam (Ea.)	Temporary Trench (L. F.)
I	510	1	220
II	490	-	170
III	1350	-	-
IV	2120	-	-
V	1100	1	-
Borrow Structures	710	-	-

NO.	DATE	REVISION	APPR.

SUBMITTED: *Dennis M. Galladio*  
PROJECT DESIGNER, WILKES-BARRE

APPROVED: *Charles J. Fisher*  
CHIEF, DESIGN SECTION, WILKES-BARRE



COMMONWEALTH OF PENNSYLVANIA  
DEPARTMENT OF ENVIRONMENTAL PROTECTION

CONTRACT NO. OSM 35(2181)102.1

BACKFILLING STRIP PITS  
COLLIERY ROAD  
DICKSON CITY BOROUGH  
LACKAWANNA COUNTY, PENNSYLVANIA

VICINITY AND SURFACE MAPS

ALL DIMENSIONS AND EXISTING CONDITIONS SHALL BE CHECKED AND VERIFIED BY CONTRACTOR AT THE SITE.

DRAWN BY: <i>D.S.D.</i>	DATE: Dec. 16, 1996	DRAWING NO.:
CHECKED BY: <i>VJG</i>	SCALE: As Shown	3 of 13

VICINITY MAP  
Not To Scale

VICINITY MAP  
Scale: 1 in. = 50 ft.

Match Line To Sheet (2 of 13)

Match Line To Sheet (4 of 13)