


Match Line To Sheet (7 of 13)

Match Line To Sheet (9 of 13)

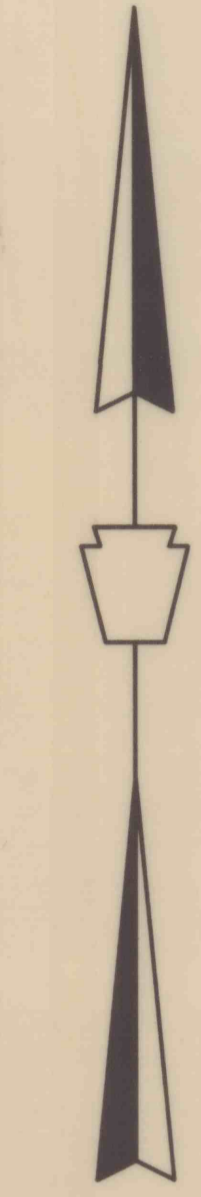

NO.	DATE	REVISION	APPR.

SUBMITTED *Dennis M. Palladino*
PROJECT DESIGNER, WILKES-BARRE

APPROVED *Thomas J. Fisher*
CHIEF, DESIGN SECTION, WILKES-BARRE



COMMONWEALTH OF PENNSYLVANIA
DEPARTMENT OF ENVIRONMENTAL PROTECTION

CONTRACT NO. OSM 35(2181)102.1

BACKFILLING STRIP PITS
COLLIERY ROAD
DICKSON CITY BOROUGH
LACKAWANNA COUNTY, PENNSYLVANIA

SURFACE MAP

DRAWN BY <i>D.S.D.</i>	DATE Dec. 3, 1996	DRAWING NO. 8 of 13
CHECKED BY <i>UJQ</i>	SCALE 1" = 50'	

ALL DIMENSIONS AND EXISTING CONDITIONS SHALL BE CHECKED AND VERIFIED BY CONTRACTOR AT THE SITE.