




**STA. 27+00
CROSS SECTION**
(Not To Scale)

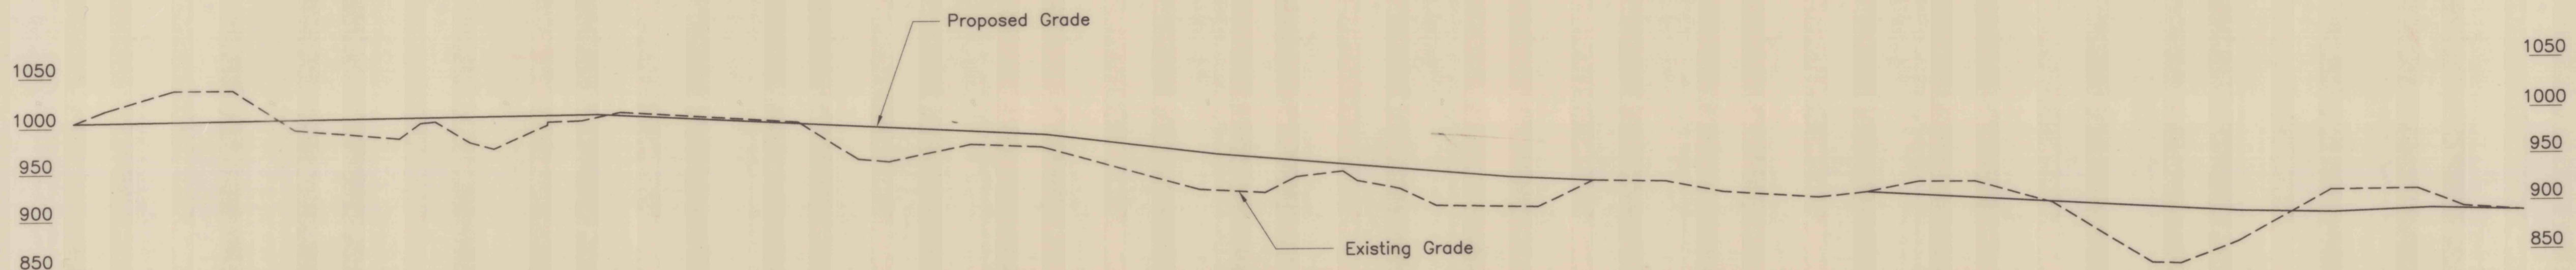

**STA. 19+00
CROSS SECTION**
(Not To Scale)

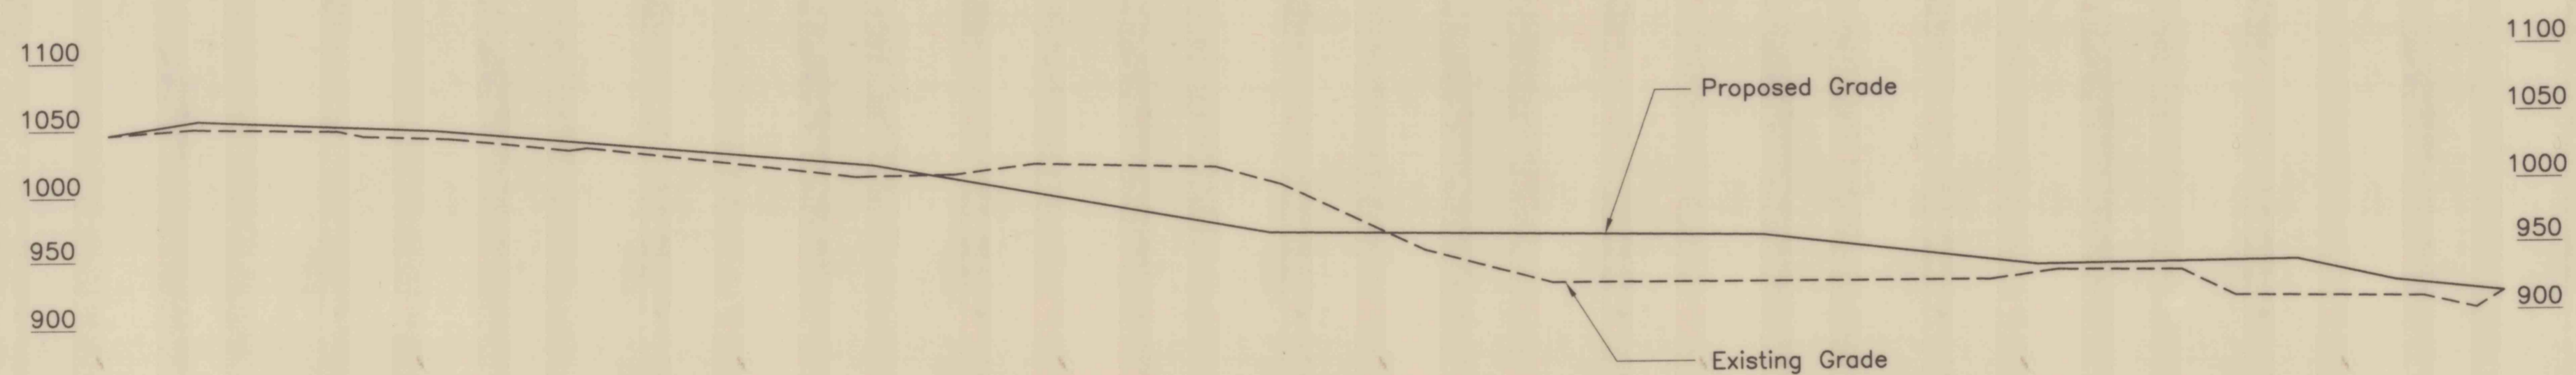

**STA. 10+00
CROSS SECTION**
(Not To Scale)

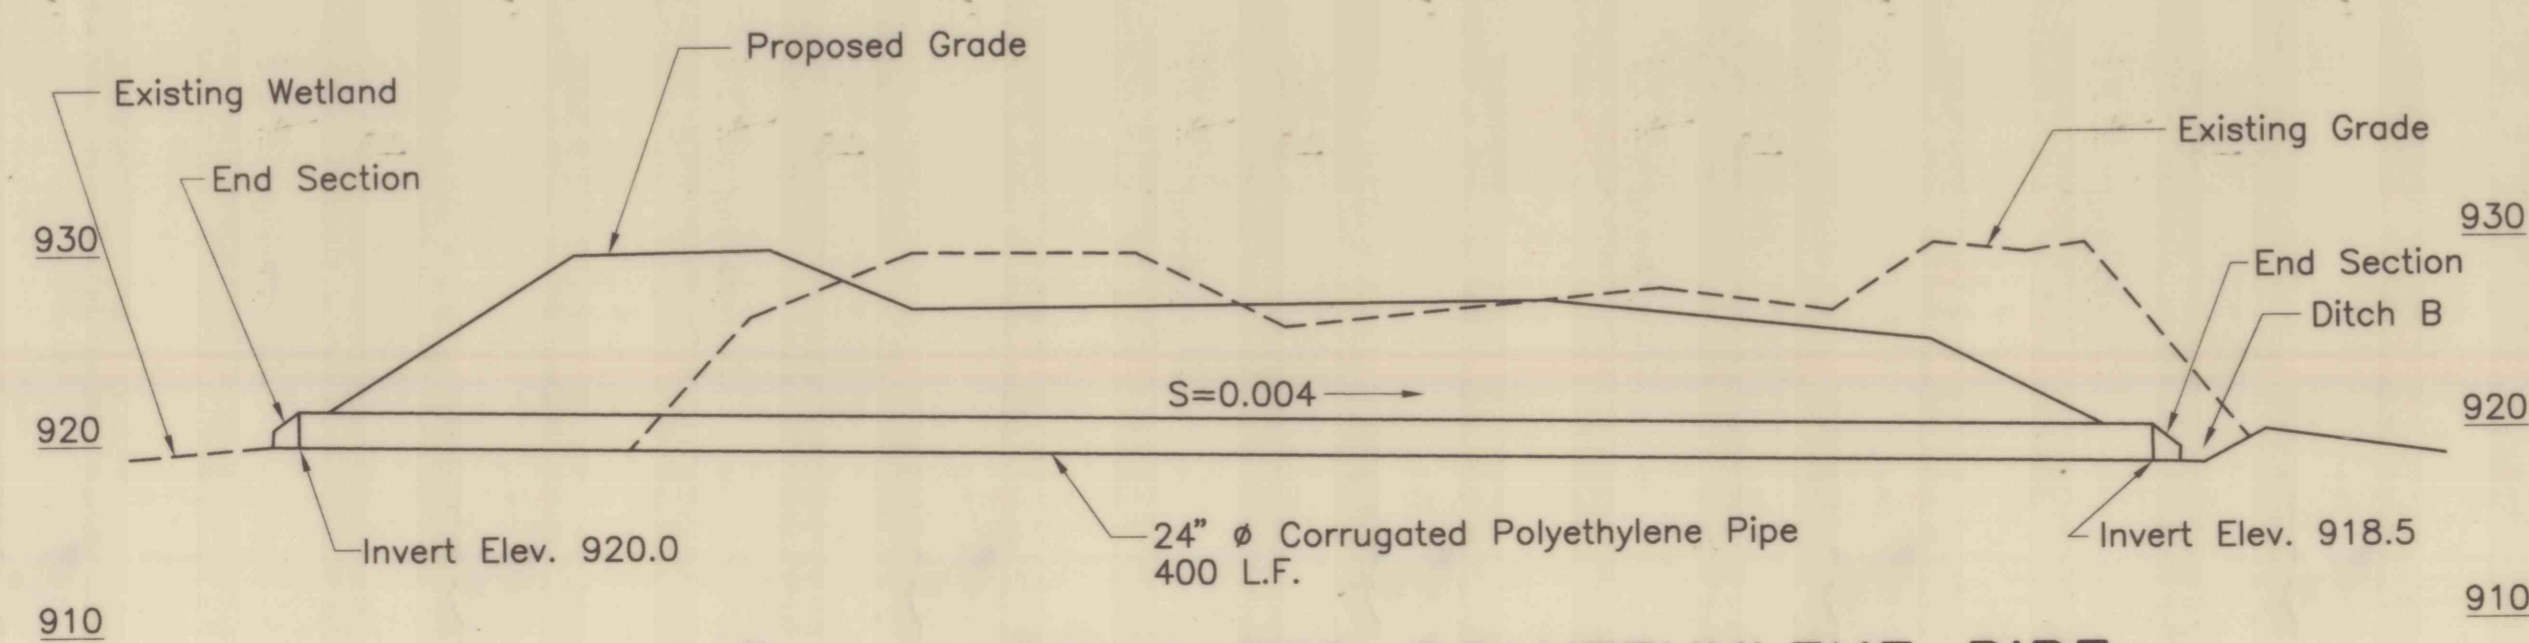

**24" ϕ CORRUGATED POLYETHYLENE PIPE
PROFILE**
(Not To Scale)

NO.	DATE	REVISION	APPR.
SUBMITTED			
PROJECT DESIGNER, WILKES-BARRE			
APPROVED			
CHIEF, DESIGN SECTION, WILKES-BARRE			
COMMONWEALTH OF PENNSYLVANIA DEPARTMENT OF ENVIRONMENTAL PROTECTION			
CONTRACT NO. OSM 35(2181)102.1			
BACKFILLING STRIP PITS COLLIERY ROAD DICKSON CITY BOROUGH LACKAWANNA COUNTY, PENNSYLVANIA			
CROSS SECTIONS AND PROFILE			
DRAWN BY	DATE	DRAWING NO.	
D.S.D.	Dec. 3, 1996		
CHECKED BY	SCALE		
UJQ	As Shown		

ALL DIMENSIONS AND EXISTING CONDITIONS SHALL BE CHECKED AND VERIFIED BY CONTRACTOR AT THE SITE.