





CROSS SECTION
STA. 38+00

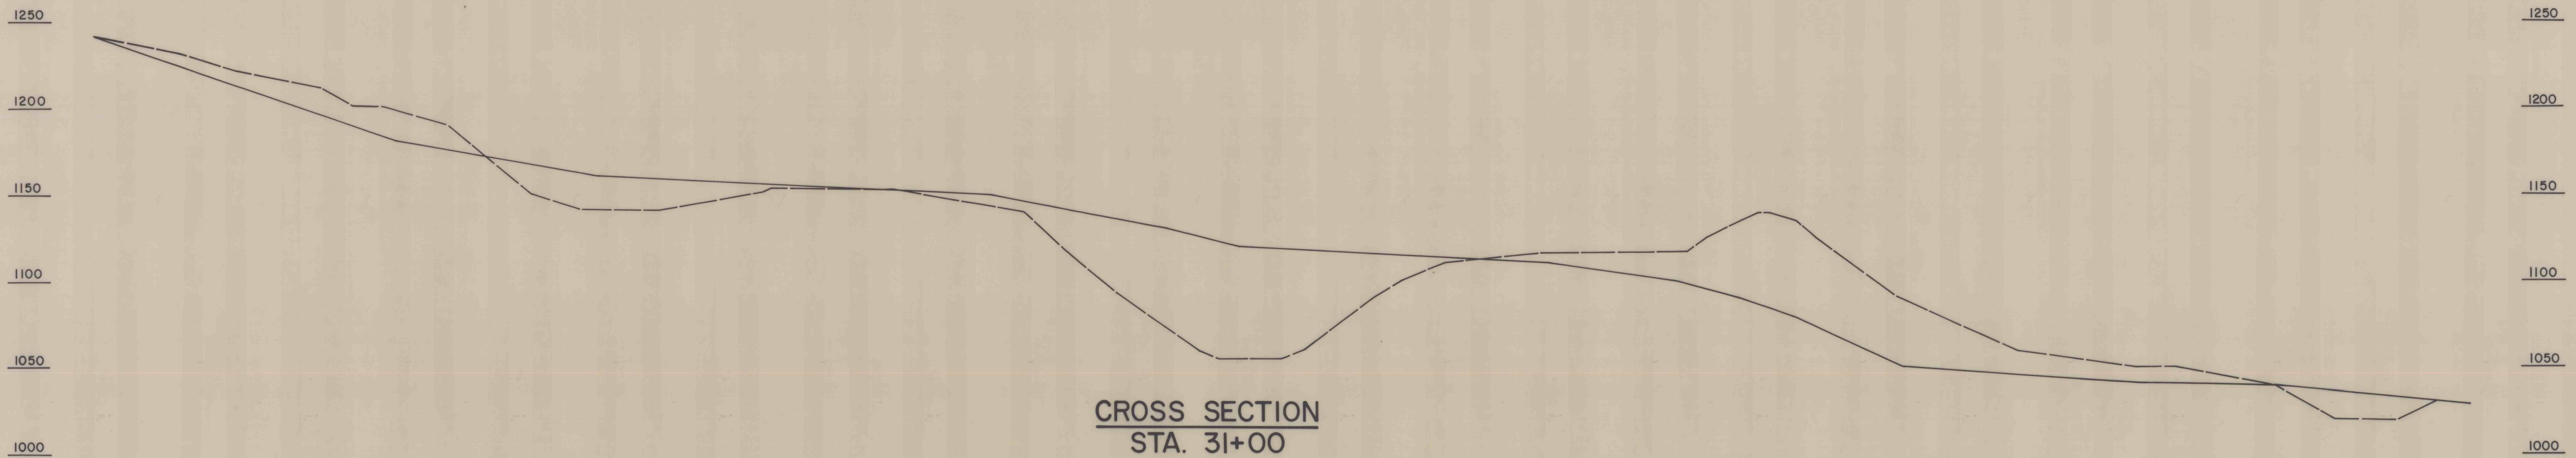

CROSS SECTION
STA. 31+00

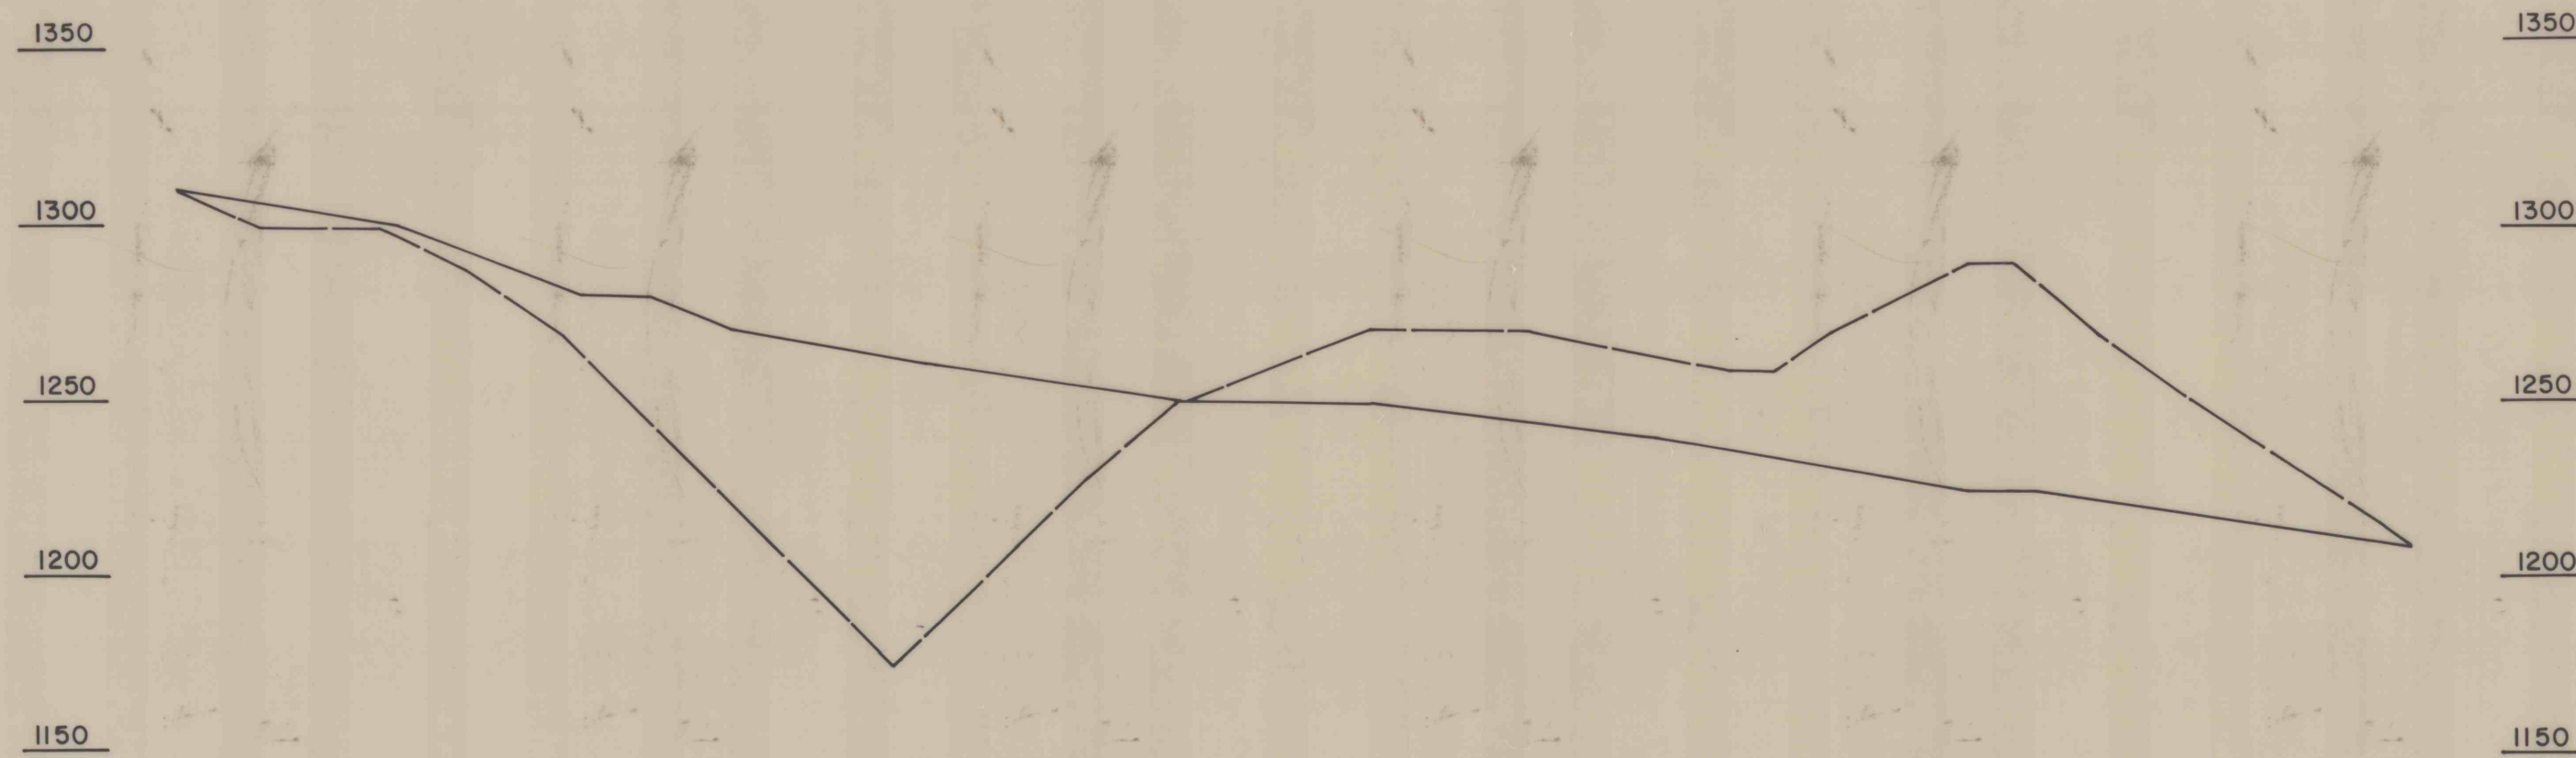


CROSS SECTION
STA. 11+50

NO	DATE	REVISION	APPR

SUBMITTED
Dennis M. Galladino
PROJECT DESIGNER, WILKES-BARRE

APPROVED
Theodore J. Fisher
CHIEF, DESIGN SECTION, WILKES-BARRE

APPROVED
DIRECTOR, BUREAU OF ABANDONED MINE RECLAMATION

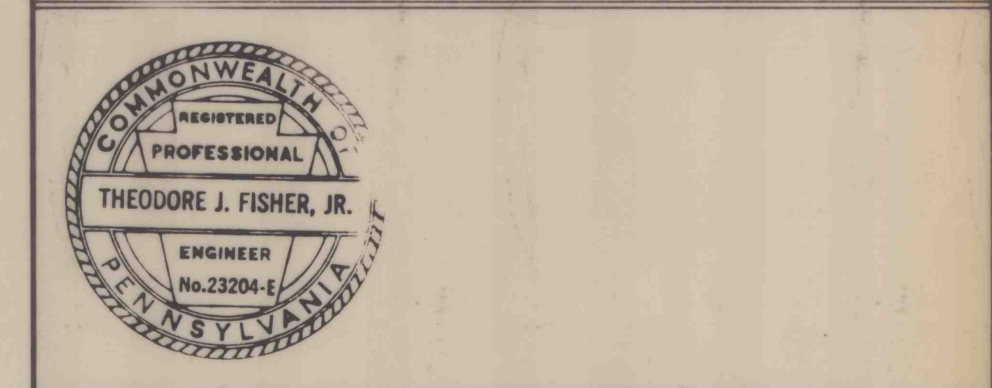

COMMONWEALTH OF PENNSYLVANIA
DEPARTMENT OF ENVIRONMENTAL RESOURCES

PROJECT NO. O S M 54(3629)103.1
BACKFILLING STRIP PITS AND SLOPES
HECKSCHERVILLE
CASS TOWNSHIP
SCHUYLKILL COUNTY, PENNSYLVANIA

CROSS SECTIONS

ALL DIMENSIONS AND EXISTING
CONDITIONS SHALL BE CHECKED
AND VERIFIED BY CONTRACTOR
AT THE SITE.

DRAWN BY *J.D.F.* DATE Feb. 12, 1992 DRAWING NO. 8 of 10
CHECKED BY *V.J.G.* SCALE 1 in. = 50 ft.