



**CONSTRUCTION BASELINE**  
**STA. 2+25.00**  
 Horizontal Scale 20  
 Vertical Scale 20

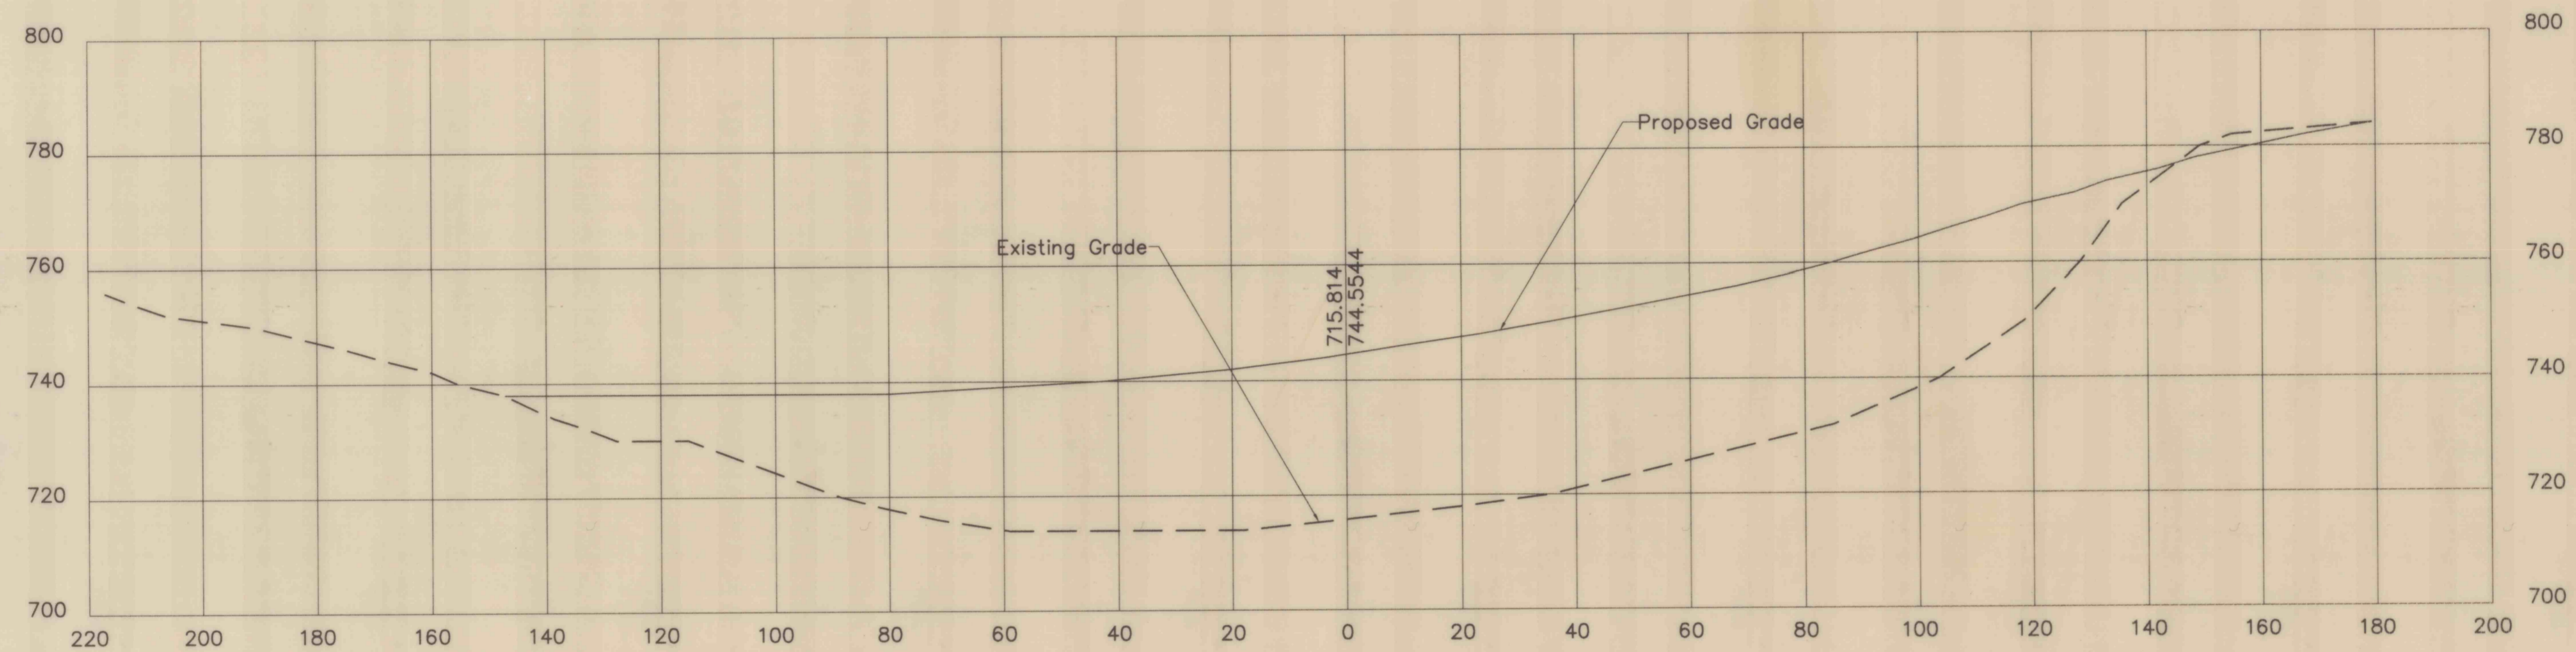

**CONSTRUCTION BASELINE**  
**STA. 1+50.00**  
 Horizontal Scale 20  
 Vertical Scale 20

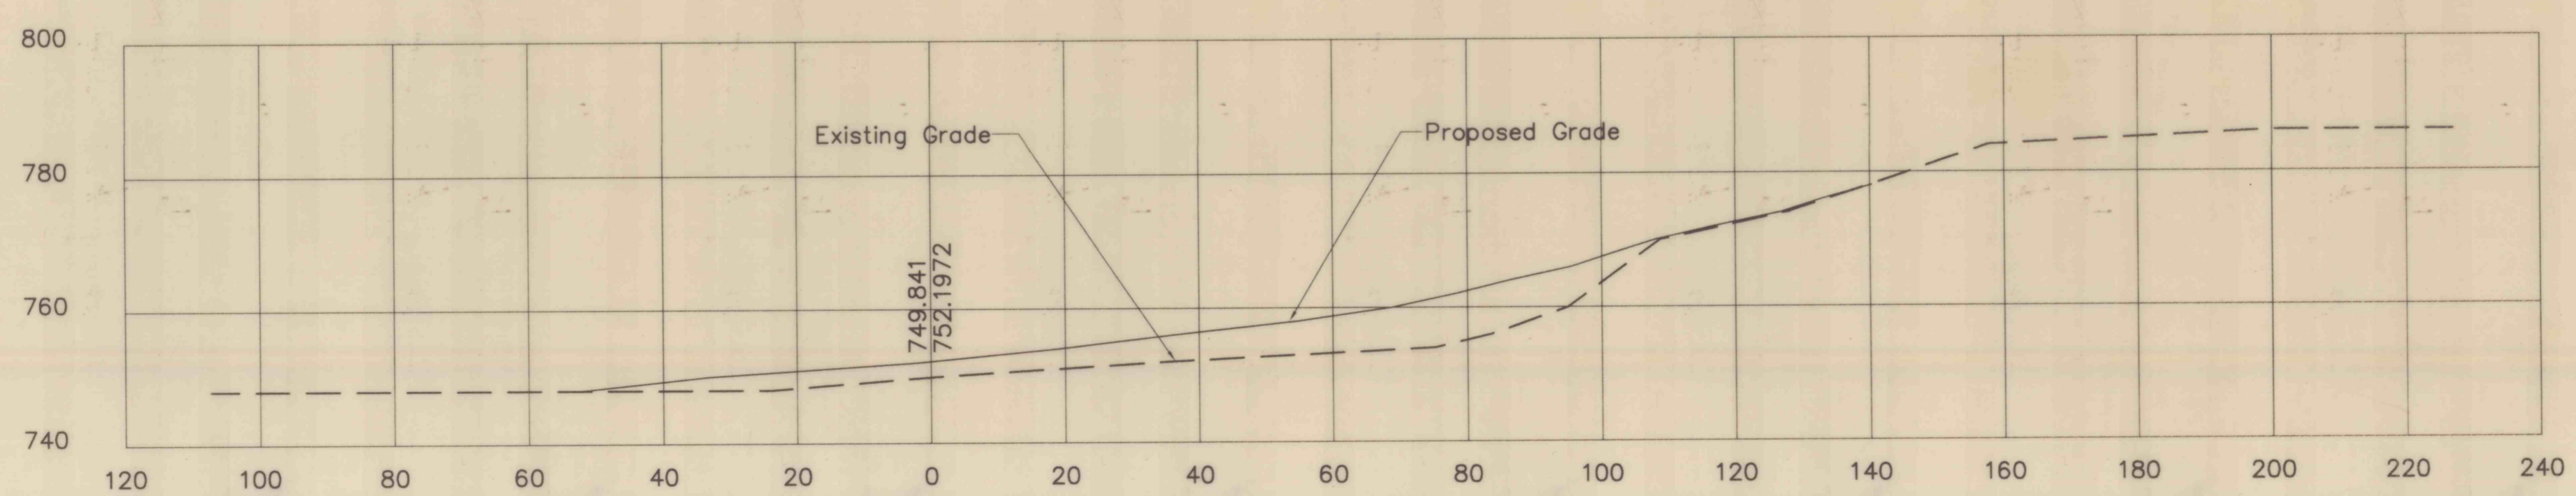

**CONSTRUCTION BASELINE**  
**STA. 0+75.00**  
 Horizontal Scale 20  
 Vertical Scale 20

NO.	DATE	REVISION	APPR.
SUBMITTED			
<i>John Davis</i> PROJECT DESIGNER, WILKES-BARRE			
APPROVED			
<i>Theodore J. Fisher, III</i> CHIEF, DESIGN SECTION, WILKES-BARRE			
COMMONWEALTH OF PENNSYLVANIA DEPARTMENT OF ENVIRONMENTAL PROTECTION			
<b>CONTRACT NO OSM 40(3027)101.1</b>			
<b>BACKFILLING STRIP PIT            LARKSVILLE NORTH            LARKSVILLE BOROUGH            LUZERNE COUNTY, PENNSYLVANIA</b>			
<b>CROSS SECTIONS</b>			
DRAWN BY	DATE	DRAWING NO.	
G.P.F.	JUNE 9, 1997	4 of 4	
CHECKED BY	SCALE		
<i>[Signature]</i>	As Shown		

ALL DIMENSIONS AND EXISTING CONDITIONS SHALL BE CHECKED AND VERIFIED BY CONTRACTOR AT THE SITE.