



BENCH MARK DATA					
BM NO.	BASELINE STA.	ELEVATION	DESCRIPTION	N COORDINATE	E COORDINATE
BMDR-201	10+00A	1958.00	SET REBAR W/CAP	481002.85	2354551.58
BMDR-202	25+29.37A	1981.77	SET REBAR W/CAP	481707.66	2355908.87

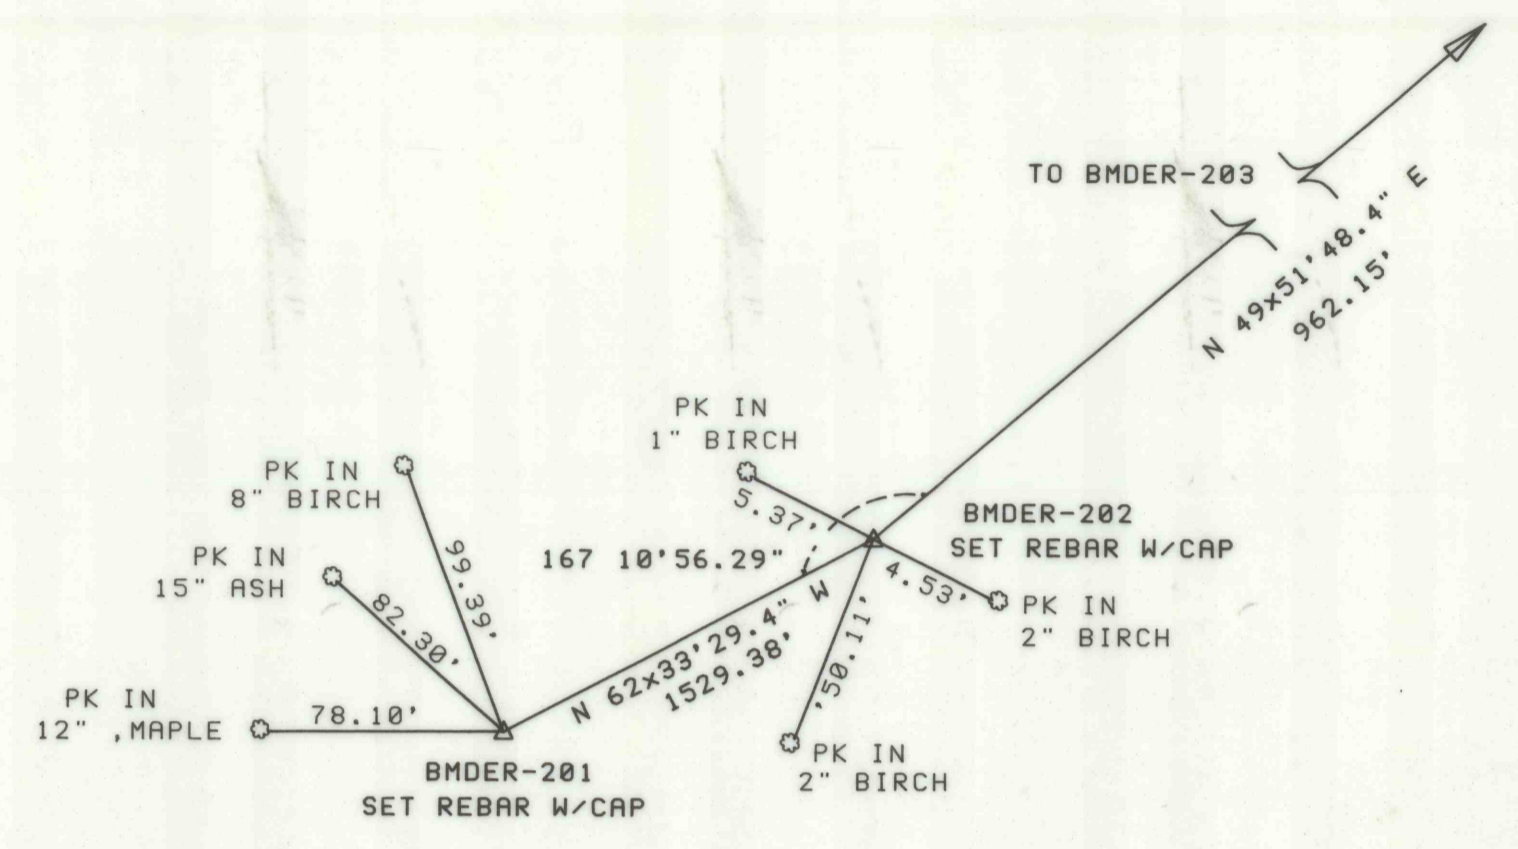

CONSTRUCTION BASELINE CONTROL DATA

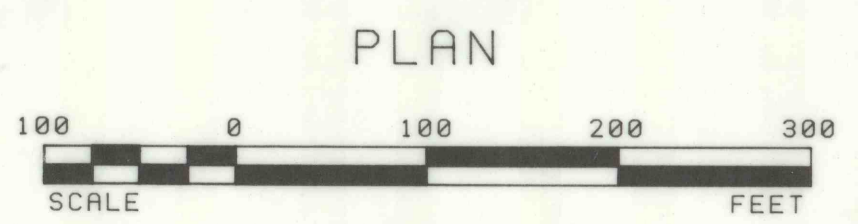

NO.	DATE	REVISION	APPR.

SUBMITTED

PROJECT ENGINEER _____ PROJECT COORDINATOR _____

APPROVED

CHIEF - DIVISION OF ACID MINE DRAINAGE ABATEMENT _____

APPROVED

DIRECTOR - BUREAU OF ABANDONED MINE RECLAMATION _____

COMMONWEALTH OF PENNSYLVANIA
DEPARTMENT OF ENVIRONMENTAL RESOURCES

CONTRACT NO. BF 325-101.1

COLLEY TOWNSHIP SULLIVAN COUNTY

PLAN

TOPOGRAPHY BY T.V.G.R. LANSE, PA., USING AERIAL PHOTOGRAPHY DATED 11/18/99.

COORDINATES ARE BASED ON PA. STATE PLANE.

ALL ELEVATIONS SHOWN ARE BASED ON U.S.G.S. DATUM N.A.T.D. 1989.

ALL DIMENSIONS AND EXISTING CONDITIONS SHALL BE CHECKED AND VERIFIED BY THE CONTRACTOR AT THE SITE.

DRAWN BY	DATE	DRAWING NO.
CHECKED BY	SCALE AS SHOWN	4