



CONSTRUCTION BASELINE CONTROL DATA

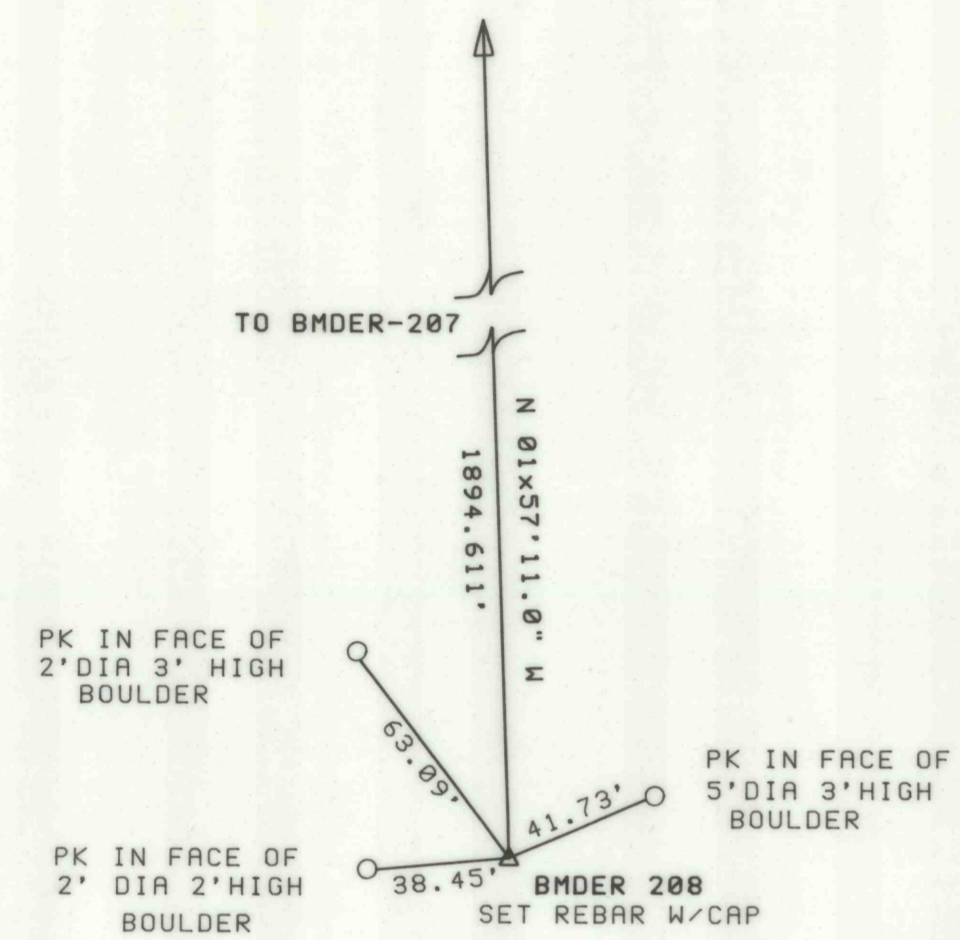

BENCH MARK DATA					
BM NO.	BASELINE STA.	ELEVATION	DESCRIPTION	N COORDINATE	E COORDINATE
BMDR-208	10+00C	1936.17	SET REBAR W/CAP	477173.94	2358741.94

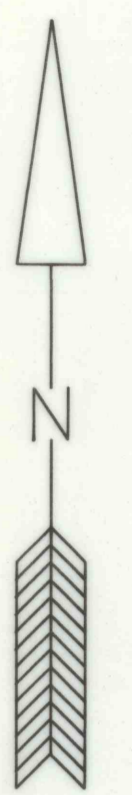

NO.	DATE	REVISION	APPR.

SUBMITTED _____
 PROJECT ENGINEER PROJECT COORDINATOR

APPROVED _____
 CHIEF - DIVISION OF ACID MINE DRAINAGE ABATEMENT

APPROVED _____
 DIRECTOR - BUREAU OF ABANDONED MINE RECLAMATION

COMMONWEALTH OF PENNSYLVANIA
 DEPARTMENT OF ENVIRONMENTAL RESOURCES

CONTRACT NO. BF 325-101.1

COLLEY TOWNSHIP SULLIVAN COUNTY

PLAN

TOPOGRAPHY BY T. V. G. R. LANGE, PA., USING AERIAL PHOTOGRAPHY DATED 11/18/99.

COORDINATES ARE BASED ON PA. STATE PLANE.

ALL ELEVATIONS SHOWN ARE BASED ON U.S.G.S. DATUM N.A.D. 1929.

ALL DIMENSIONS AND EXISTING CONDITIONS SHALL BE CHECKED AND VERIFIED BY THE CONTRACTOR AT THE SITE.



DRAWN BY	DATE	DRAWING NO.
CHECKED BY	SCALE AS SHOWN	7