


CONSTRUCTION BASELINE CONTROL DATA

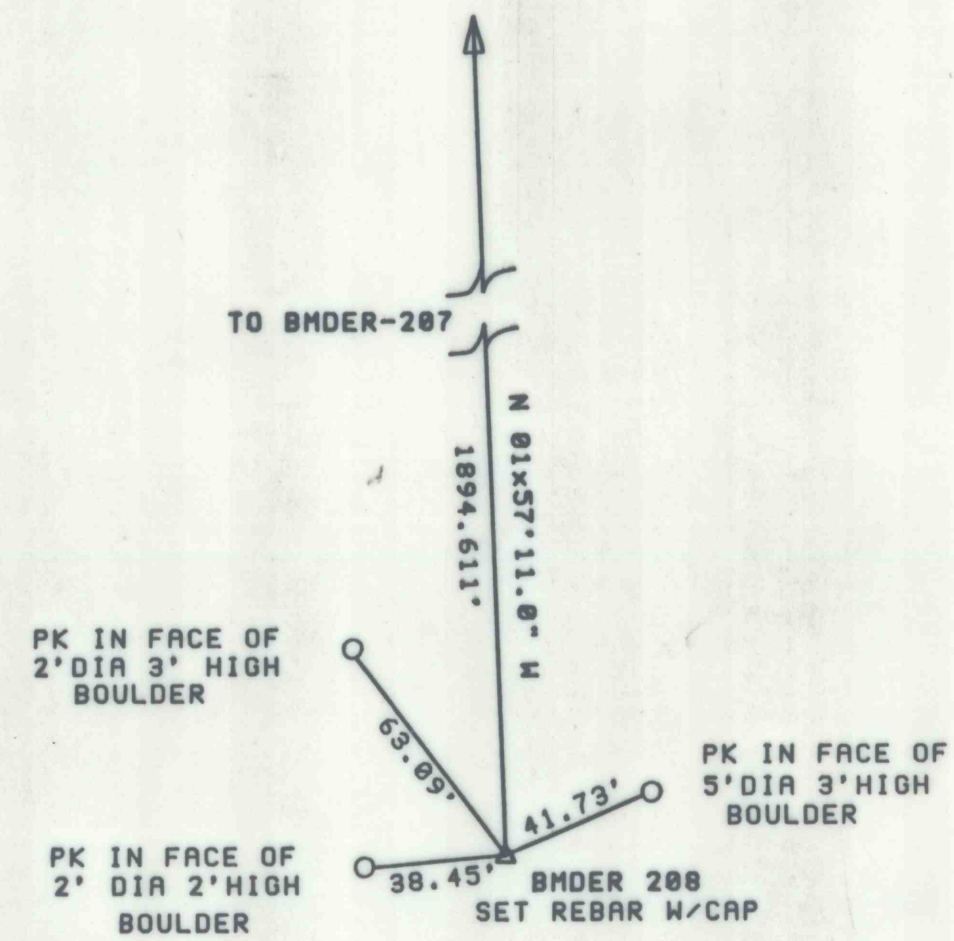

BENCH MARK DATA					
BM NO.	BASELINE STA.	ELEVATION	DESCRIPTION	N COORDINATE	E COORDINATE
BHDER-208	18+00C	1936.17	SET REBAR W/CAP	477173.34	2958741.94



NO.	DATE	REVISION	APPR.

SUBMITTED \_\_\_\_\_  
 PROJECT ENGINEER PROJECT COORDINATOR  
 APPROVED \_\_\_\_\_  
 CHIEF - DIVISION OF ACID MINE DRAINAGE ABATEMENT  
 APPROVED \_\_\_\_\_  
 DIRECTOR - BUREAU OF ABANDONED MINE RECLAMATION

COMMONWEALTH OF PENNSYLVANIA  
 DEPARTMENT OF ENVIRONMENTAL RESOURCES

CONTRACT NO. BF 325-101.1

COLLEY TOWNSHIP SULLIVAN COUNTY

PLAN

TOPOGRAPHY BY I.V.G.D. LANGE.  
 BY USING AERIAL PHOTOGRAPHY  
 DATED 11/18/94.  
 COORDINATES ARE BASED ON  
 PA. STATE PLANE.  
 ALL ELEVATIONS SHOWN ARE  
 BASED ON U.S.C.G.S. DATUM  
 N.O.V.D. 1929.  
 ALL DIMENSIONS AND EXISTING CONDITIONS  
 SHALL BE CHECKED AND VERIFIED  
 BY THE CONTRACTOR AT THE SITE.

DRAWN BY	DATE	DRAWING NO.
CHECKED BY	SCALE AS SHOWN	7