


BENCH MARK DATA					
BM NO.	BASELINE STA.	ELEVATION	DESCRIPTION	N COORDINATE	E COORDINATE
BMDER-203	STA 34+91.52A	2010.26	SET REBAR W/CAP	482327.87	2356644.44

## CONSTRUCTION BASELINE CONTROL DATA

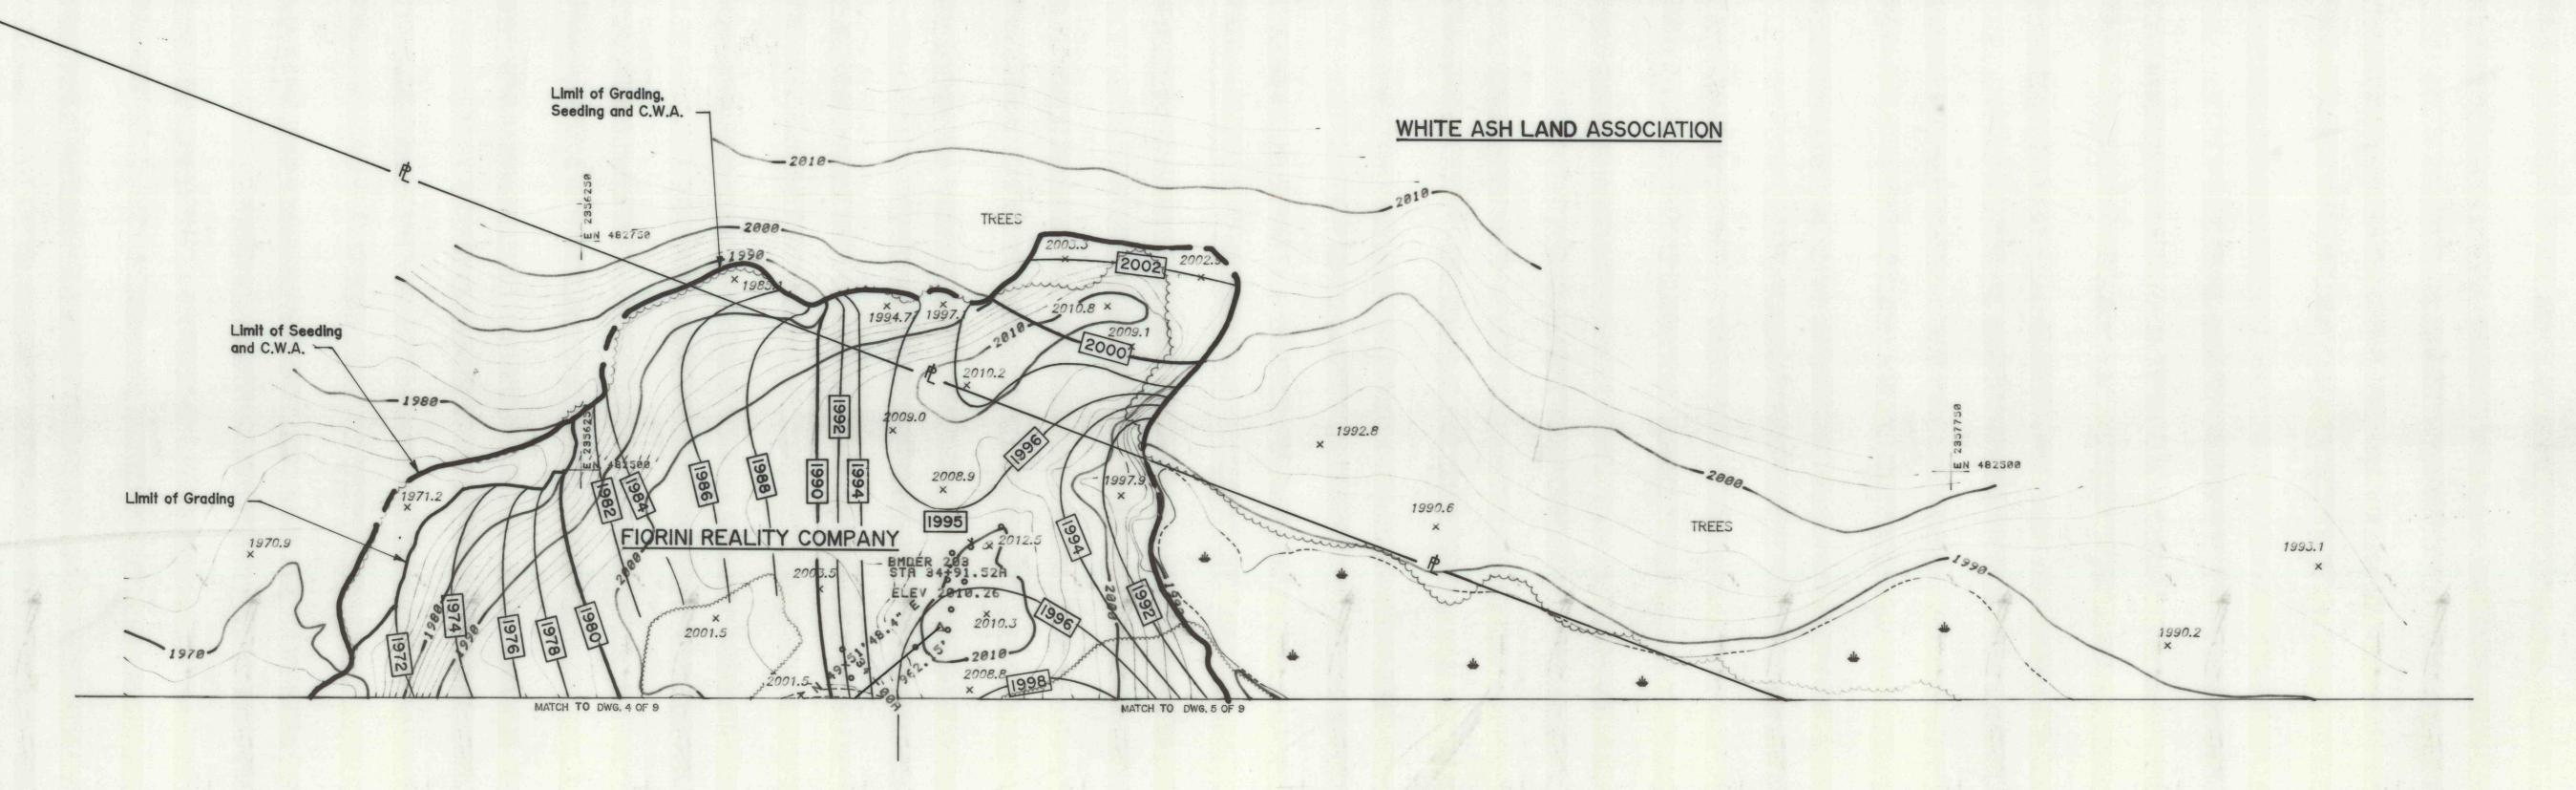

NO. DATE

REVISION

REVISION

PROJECT ENTIRER

PROJECT COORDINATOR

APPROVED

CHIEF - DIVISION OF ACID MINE DRAINAGE ABATEMENT

APPROVED

DIRECTOR BUREAU OF ABANDONED MINE RECLAMATION

COMMONWEALTH OF PENNSYLVANIA

DEPARTMENT OF ENVIRONMENTAL RESOURCES

PLAN

100 0 100 200 300

SCALE FEET

DOND FOR

TOPOGRAPHY BY T.V.G.A. LANSE, PA. USING AERIAL PHOTOGRAPHY DATED 11/10/93.

COORDINATES ARE BASED ON PA. STATE PLANE.

ALL ELEVATIONS SHOWN ARE BASED ON U.S.G.S. DATUM N.G.V.D. 1929.

BOND FORFEITURE RECLAMATION PROJECT

CONTRACT NO. BF 325-101.1

JOHN PERCIVAL COAL COMPANY
MINING PERMIT NOS. 1087-3,-3A,-4,-6,-6RE
COLLEY TOWNSHIP SULLIVAN COUNTY

PLAN

ALL DIMENSIONS AND EXISTING CONDITIONS
SHALL BE CHECKED AND VERIFIED
BY THE CONTRACTOR AT THE SITE.

DRAWN BY

DATE

5-8-75

CHECKED BY

AS SHOWN

SCALE AS SHOWN DRAWING NO. 3 of 9