



DETAILS FILTER FABRIC FENCE
(Not To Scale)

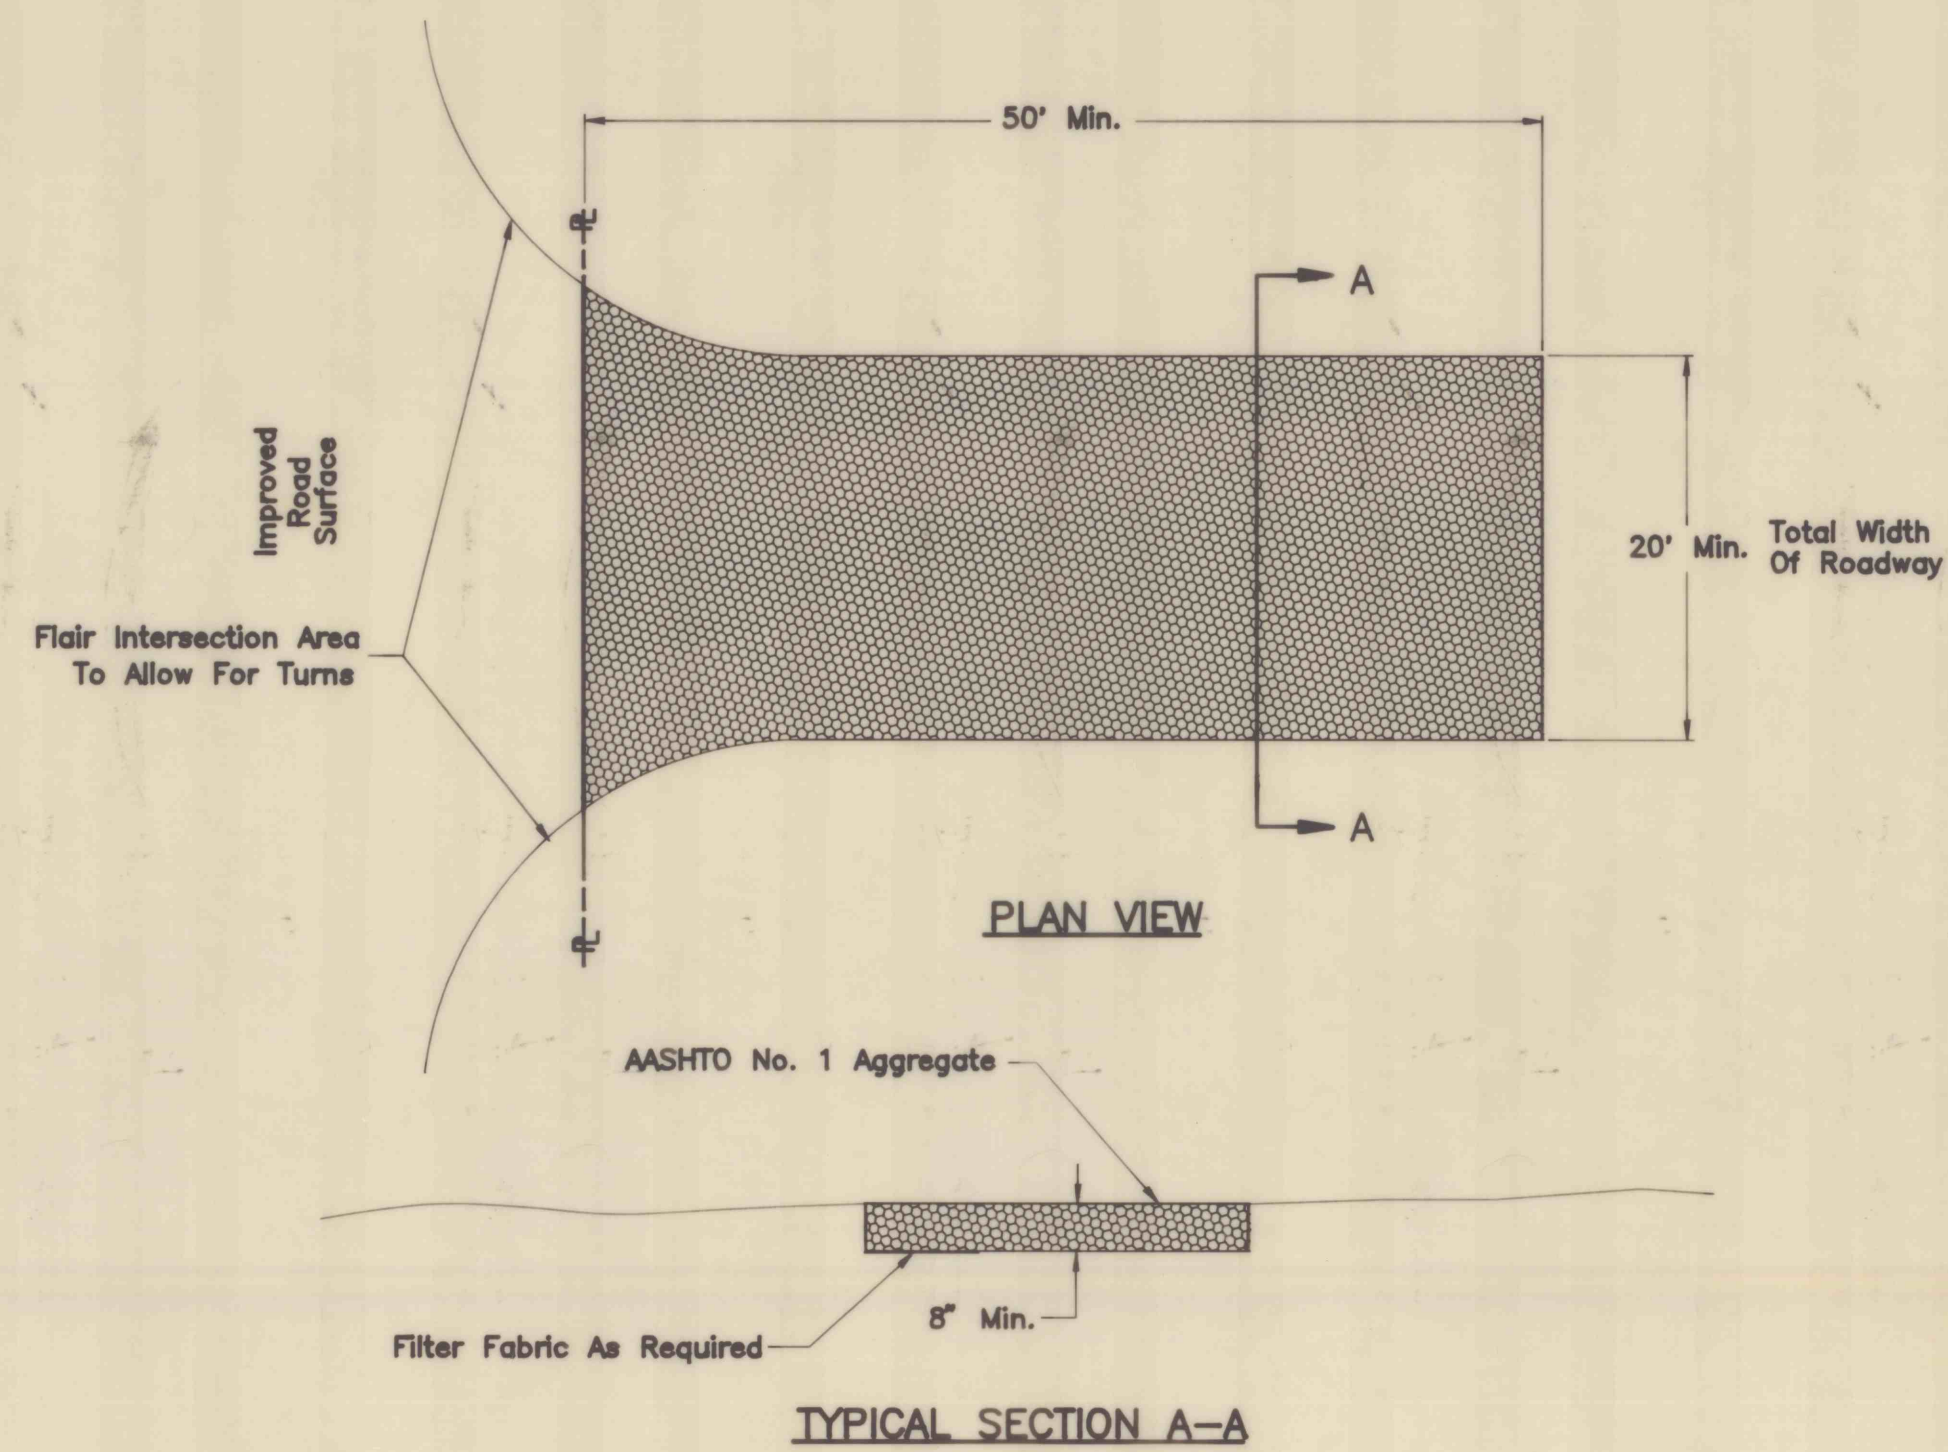

DETAIL ROCK CONSTRUCTION ENTRANCE
(Not To Scale)

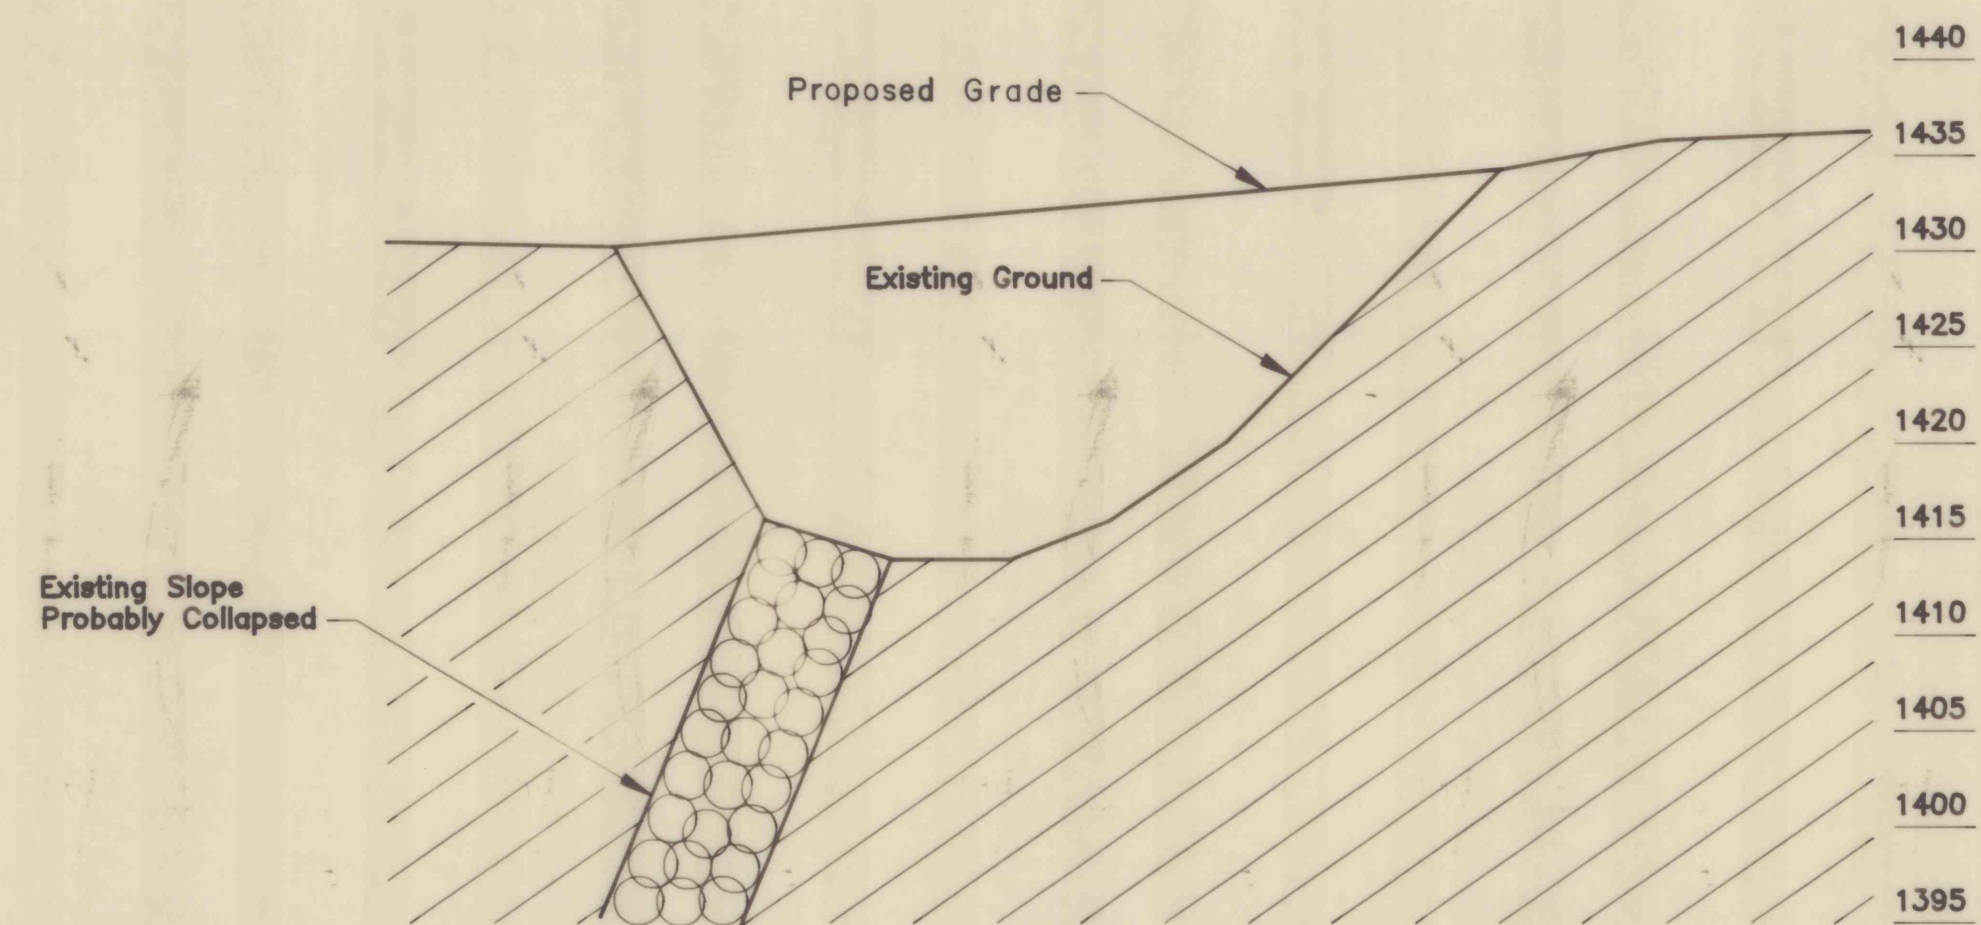

TYPICAL SLOPE CROSS SECTION
(Not To Scale)

NO.	DATE	REVISION	APPR.
SUBMITTED: <i>David E. Jansson</i> PROJECT DESIGNER, WILKES-BARRIE			
APPROVED: <i>Theodore J. Fisher</i> CHIEF, DESIGN SECTION, WILKES-BARRIE			
COMMONWEALTH OF PENNSYLVANIA DEPARTMENT OF ENVIRONMENTAL PROTECTION PROJECT NO. OSM 49(2064)101.1 BACKFILLING STRIP PITS GOWEN CITY NORTHEAST COAL TOWNSHIP NORTHUMBERLAND COUNTY, PENNSYLVANIA			
CROSS SECTIONS & DETAILS			
DRAWN BY: <i>D.S.D.</i>	DATE: Dec. 27, 1995	DRAWING NO. 5 of 5	
CHECKED BY: <i>174</i>	SCALE: Not To Scale		

ALL DIMENSIONS AND EXISTING CONDITIONS SHALL BE CHECKED AND VERIFIED BY CONTRACTOR AT THE SITE.