




Mound Of Dirt

- A.-PK In 12" Aspen
- B.-PK In 6" Aspen
- C.-PK In 4" Aspen
- D.-AZ-1 Shiner In 8" Birch

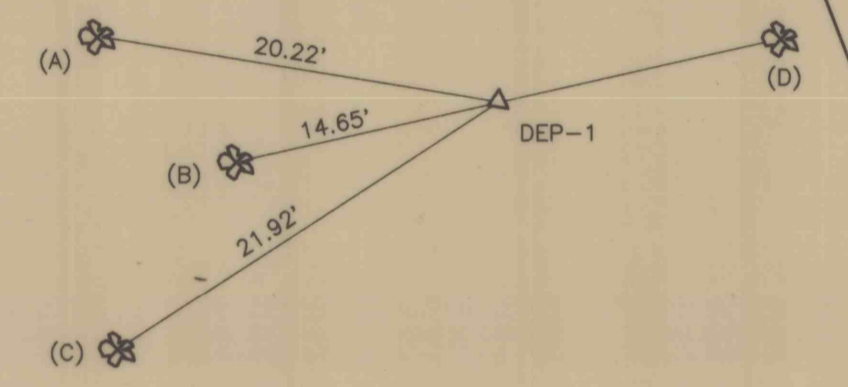

SURVEY REFERENCE
 STA. 0+00
 (Not To Scale)

PROJECT LIMIT

DEP-1
 Sta. 0+00
 Elev. 1133.76

SURFACE MAP
 SCALE: 1 in. = 50 ft.

Match Line To Sheet (18 of 20)

NO.	DATE	REVISION	APPR.
SUBMITTED <i>Sandra K. Holoman</i> PROJECT DESIGNER, WILKES-BARRE			
APPROVED <i>Richard D. Fisher</i> CHIEF, DESIGN SECTION, WILKES-BARRE			
COMMONWEALTH OF PENNSYLVANIA DEPARTMENT OF ENVIRONMENTAL PROTECTION			
CONTRACT NO. OSM 49(2336,3239)101.1			
BACKFILLING STRIP PITS AND MINE OPENINGS MAHANOHY MOUNTAIN EAST AND WEST WEST CAMERON AND ZERBE TOWNSHIPS NORTHUMBERLAND COUNTY, PENNSYLVANIA			
BORROW AREA SURFACE MAP			

ALL DIMENSIONS AND EXISTING CONDITIONS SHALL BE CHECKED AND VERIFIED BY CONTRACTOR AT THE SITE.

DRAWN BY *D.G.D.* DATE Jan. 8, 1997
 CHECKED BY *VJQ* SCALE As Shown

DRAWING NO. 17 of 20