





**STA. 8+00
CROSS SECTION**
(Not To Scale)

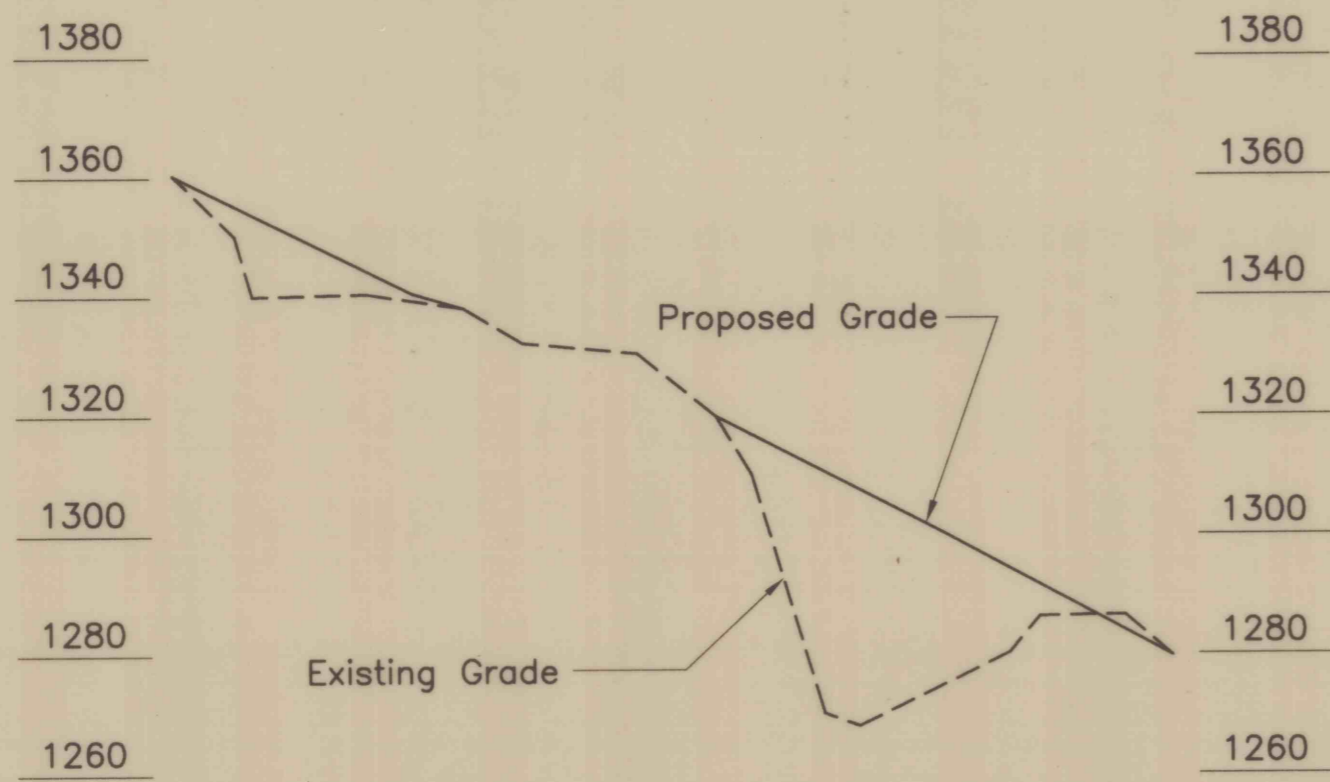

**STA. 98+00
CROSS SECTION**
(Not To Scale)

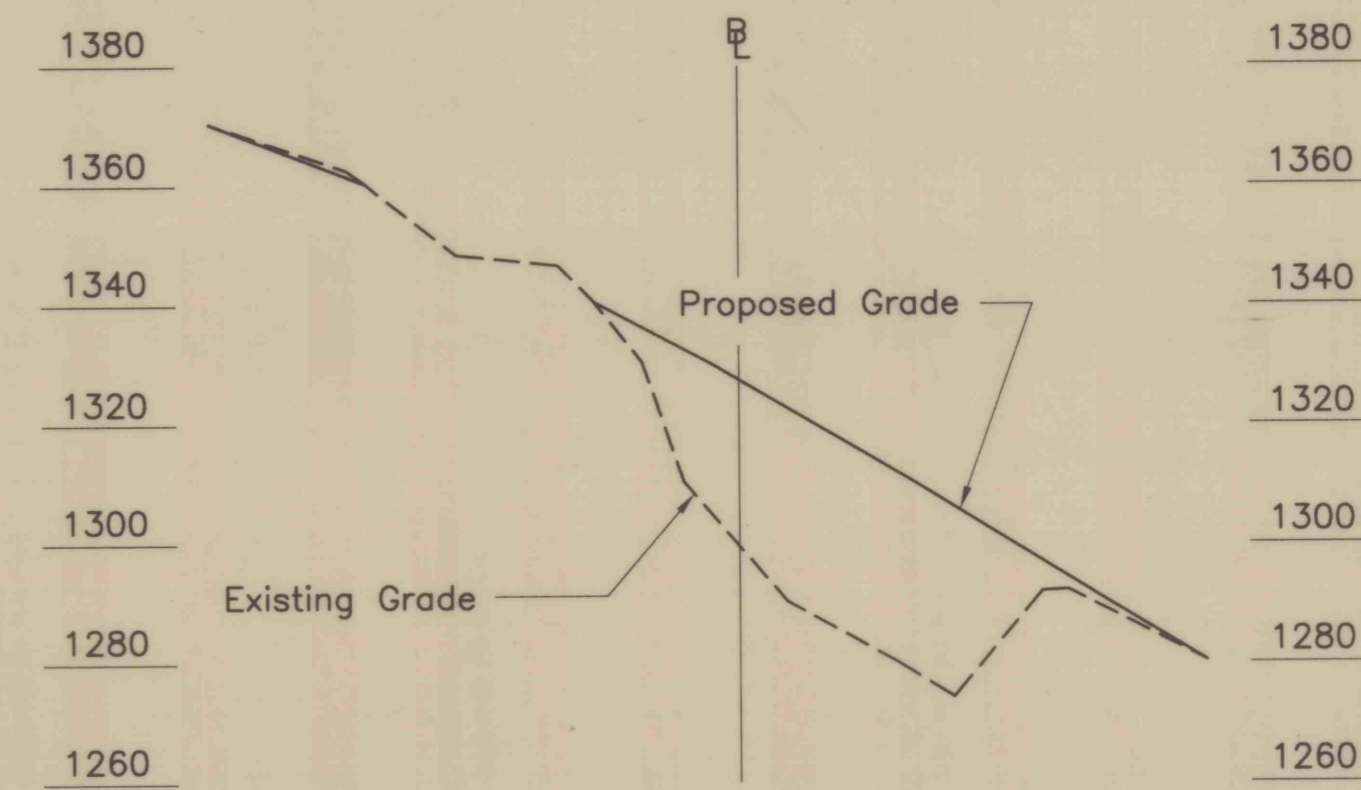


**STA. 58+60
CROSS SECTION**
(Not To Scale)

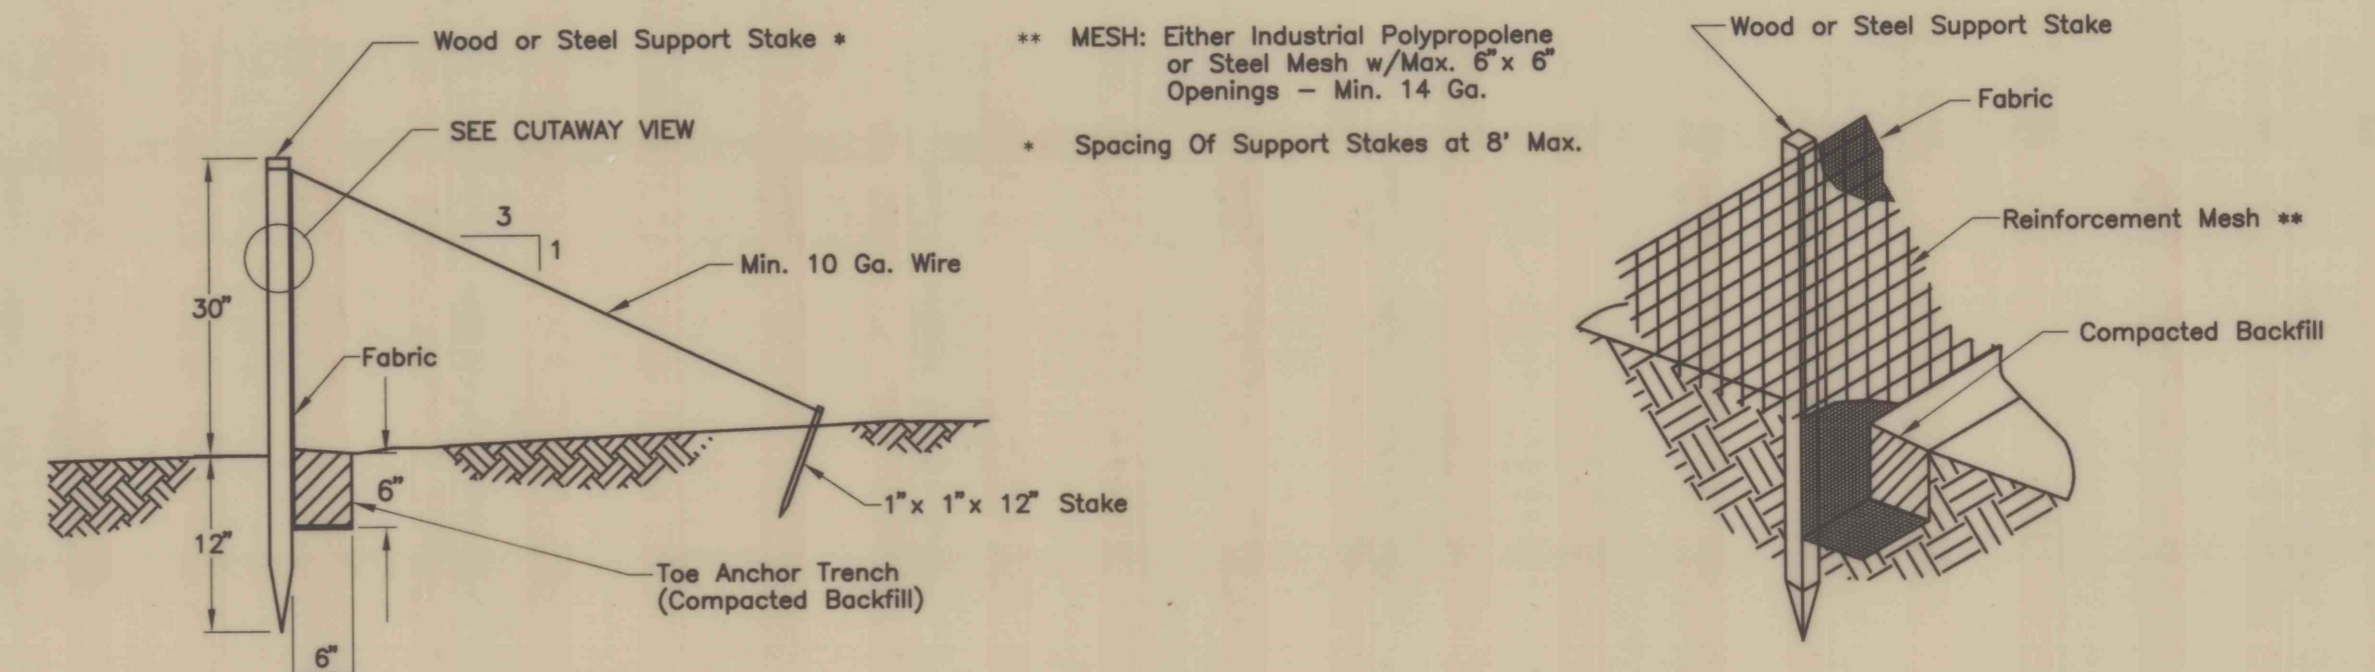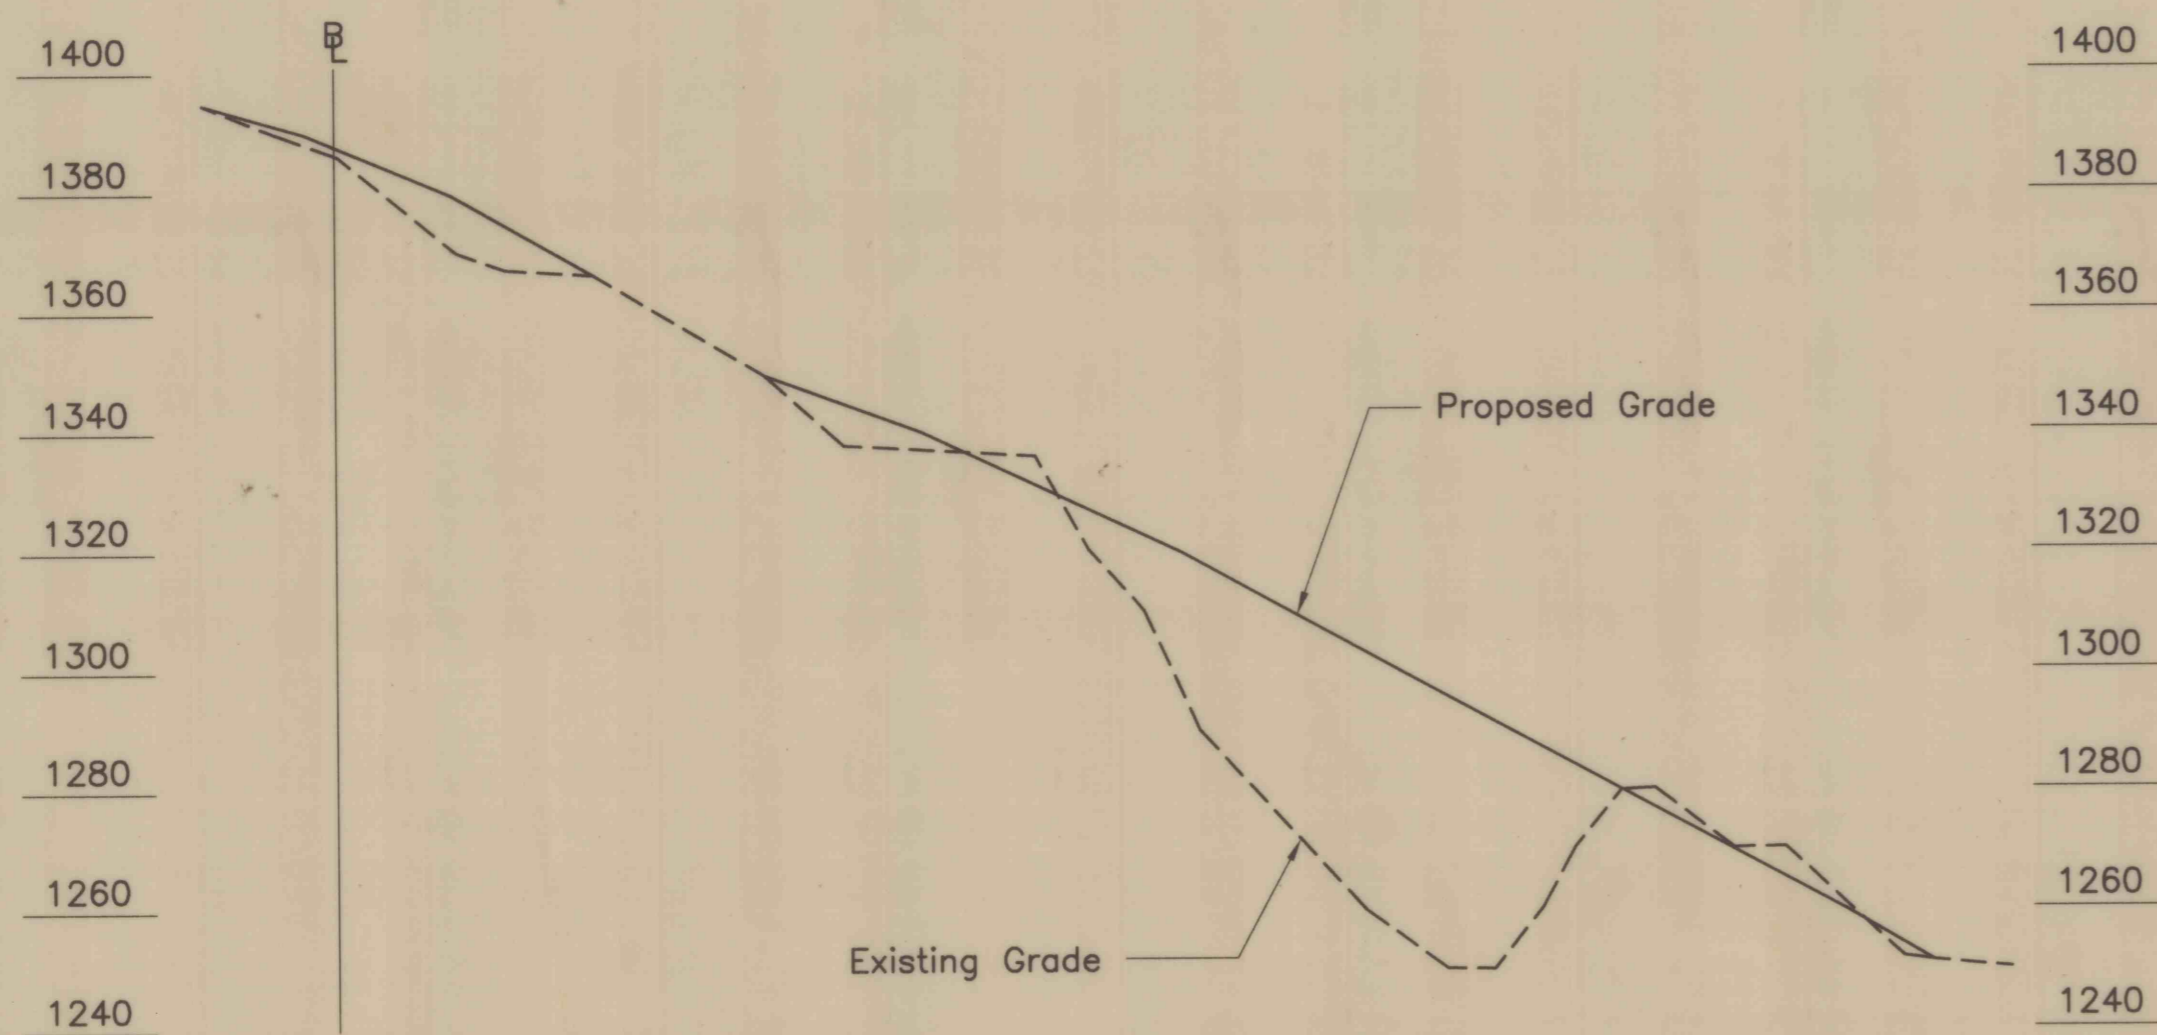

**FILTER FABRIC FENCE
DETAILS**
(NOT TO SCALE)


**STA. 6+00
CROSS SECTION
ALTERNATE BASELINE**
(Not To Scale)

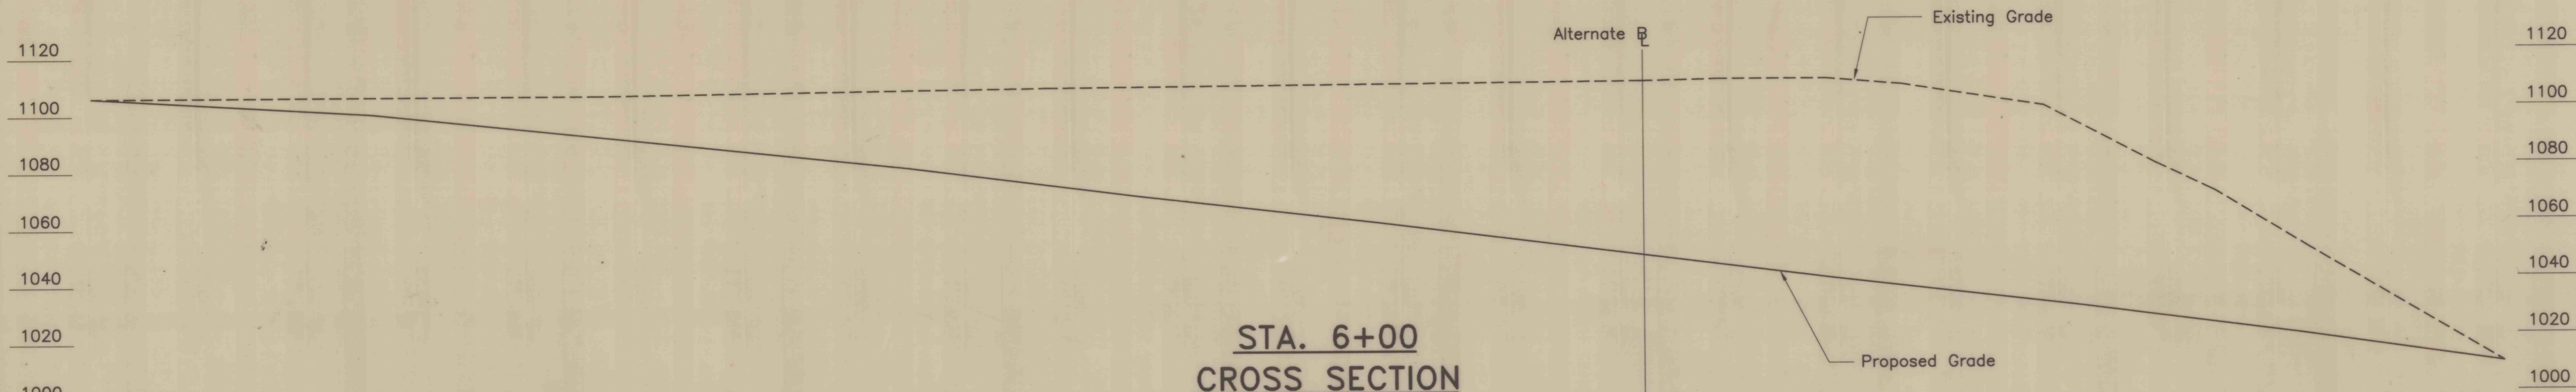

NO.	DATE	REVISION	APPR.

SUBMITTED *Sandra K. Holoman*
PROJECT DESIGNER, WILKES-BARRE

APPROVED *Richard J. Hahn*
CHIEF, DESIGN SECTION, WILKES-BARRE

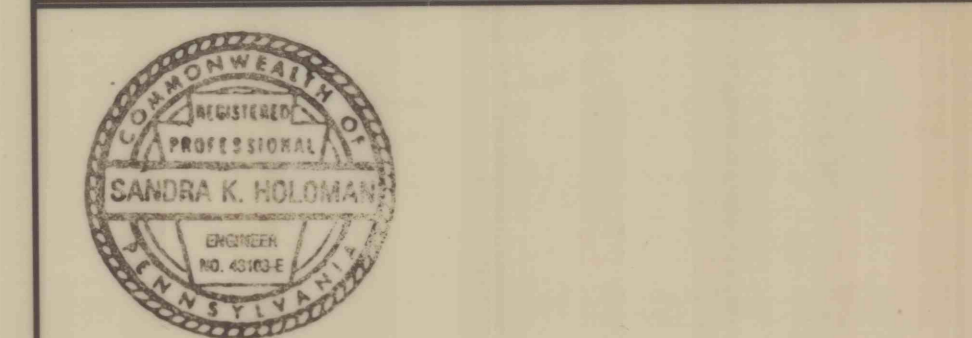

COMMONWEALTH OF PENNSYLVANIA
DEPARTMENT OF ENVIRONMENTAL PROTECTION
CONTRACT NO. OSM 49(2336,3239)101.1

BACKFILLING STRIP PITS AND MINE OPENINGS
MOHANOY MOUNTAIN EAST AND WEST
WEST CAMERON AND ZERBE TOWNSHIPS
NORTHUMBERLAND COUNTY, PENNSYLVANIA

**CROSS SECTIONS AND
DETAILS**

DRAWN BY *D.S.D.* DATE Jan. 9, 1997 DRAWING NO. 20 of 20
CHECKED BY *VJG* SCALE Not To Scale

ALL DIMENSIONS AND EXISTING
CONDITIONS SHALL BE CHECKED
AND VERIFIED BY CONTRACTOR
AT THE SITE.