


**VICINITY MAP**

Scale: 1 in. = 100ft.

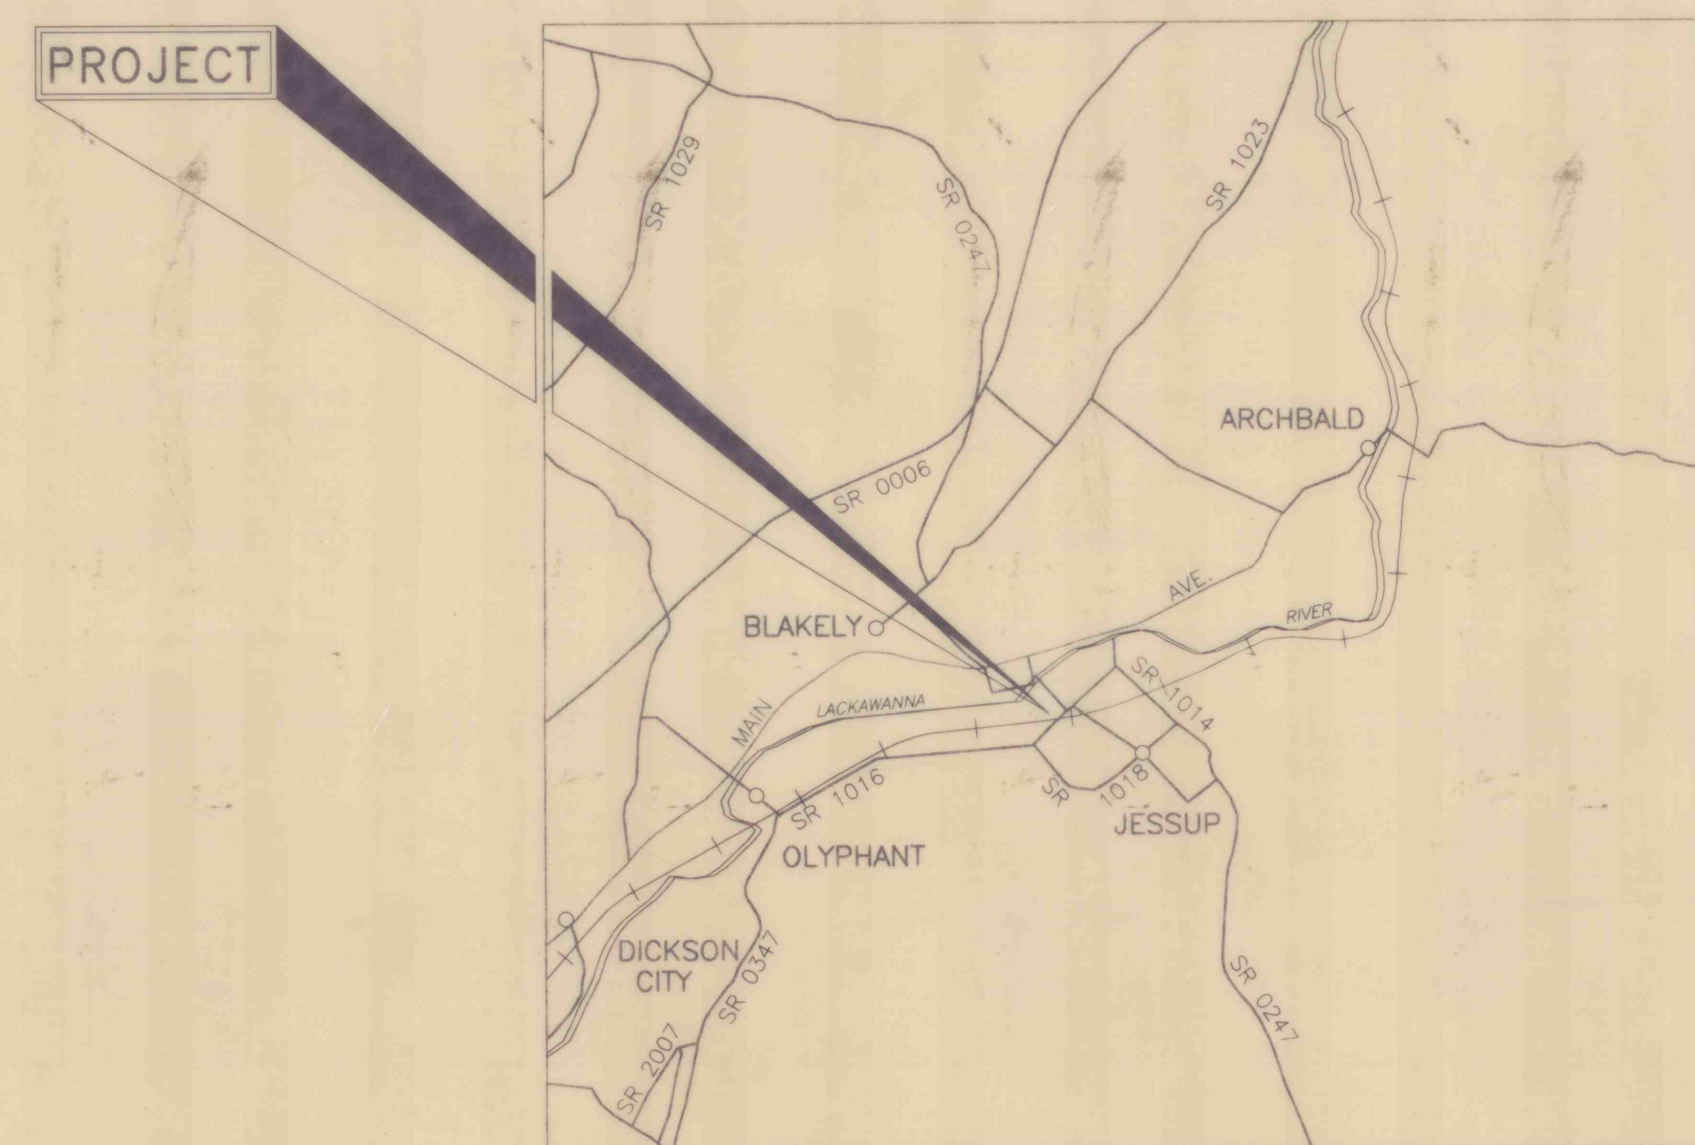

**LOCATION MAP**

Scale: 1 in. = 1mi.

NO.	DATE	REVISION	APPR.
SUBMITTED			
PROJECT DESIGNER, WILKES-BARRE			
APPROVED			
CHIEF, DESIGN SECTION, WILKES-BARRE			
COMMONWEALTH OF PENNSYLVANIA DEPARTMENT OF ENVIRONMENTAL PROTECTION <b>CONTRACT NO OSM 35(2080)102.1</b> <b>STREAM CHANNEL REHABILITATION</b> <b>STERRY CREEK SOUTH</b> <b>JESSUP BOROUGH</b> <b>LACKAWANNA COUNTY, PENNSYLVANIA</b>			
<b>LOCATION &amp; VICINITY MAPS</b>			
DRAWN BY	DATE	DRAWING NO.	
G. P. F.	OCT. 2, 1996	2 of 26	
CHECKED BY	SCALE		
	As Shown		

ALL DIMENSIONS AND EXISTING CONDITIONS SHALL BE CHECKED AND VERIFIED BY CONTRACTOR AT THE SITE.