

TABULATION OF OVERALL AND CONSTRUCTION LENGTH

OVERALL LENGTH:
L.O.W. STA 82+00.00 TO L.O.W. STA. 84+79.00 = 279.00 FEET = 0.053 MI.

CONSTRUCTION:
START WORK STA. 82+50.00 TO STOP WORK STA. 84+29.00 = 179.00 FEET = 0.034 MI.

RECORD OF EXISTING ROAD TYPES

NOTE: THE DEPTHS OF MATERIAL SHOWN ARE FOR DESIGN PURPOSES ONLY. ANY RISK OF UNANTICIPATED COSTS ASSOCIATED WITH DIFFERENCES BETWEEN THE LISTED DEPTHS AND THE ACTUAL DEPTHS SHALL BE ACCEPTED BY THE CONTRACTOR.

LIMIT OF WORK
ADJACENT TO SEG. 0040, OFFSET 0486 ----- 1 1/4" ID-2 ON 1" ID-2 ON 2" BITUMINOUS SURFACE ON ASPHALT AND CONCRETE BASE

SEG. 0040, OFFSET 0486 TO ----- 1 1/4" ID-2 ON 1" ID-2 ON 2" BITUMINOUS SURFACE ON ASPHALT AND CONCRETE BASE
SEG. 0040, OFFSET 0765 -----

LIMIT OF WORK
ADJACENT TO SEG. 0040, OFFSET 0765 ----- 1 1/4" ID-2 ON 1" ID-2 ON 2" BITUMINOUS SURFACE ON ASPHALT AND CONCRETE BASE


LIST OF EQUALITIES

NONE

SUMMARY OF PROJECT COORDINATES

BASED ON ASSUMED COORDINATE SYSTEM

RTE.	STATION	POINT	COORDINATES		BEARING	
			NORTH	EAST		
S.R. 1016		CP #11	5000.0000	5000.0000		
		CP #12	5064.0416	5131.3048		
		CP #13	5071.7155	5166.4150		
		CP #14	4744.0865	5183.5804		
		CP #15	5169.1028	4974.5313		
		81+80.70	P. C.	4968.8580	4978.3470	
		82+39.72	P. I.	4998.9740	5029.2480	N59°23'20"E
		82+98.73	P. T.	5020.5870	5084.3000	N68°33'54"E
		84+50.00		5075.8670	5225.1030	N68°33'54"E

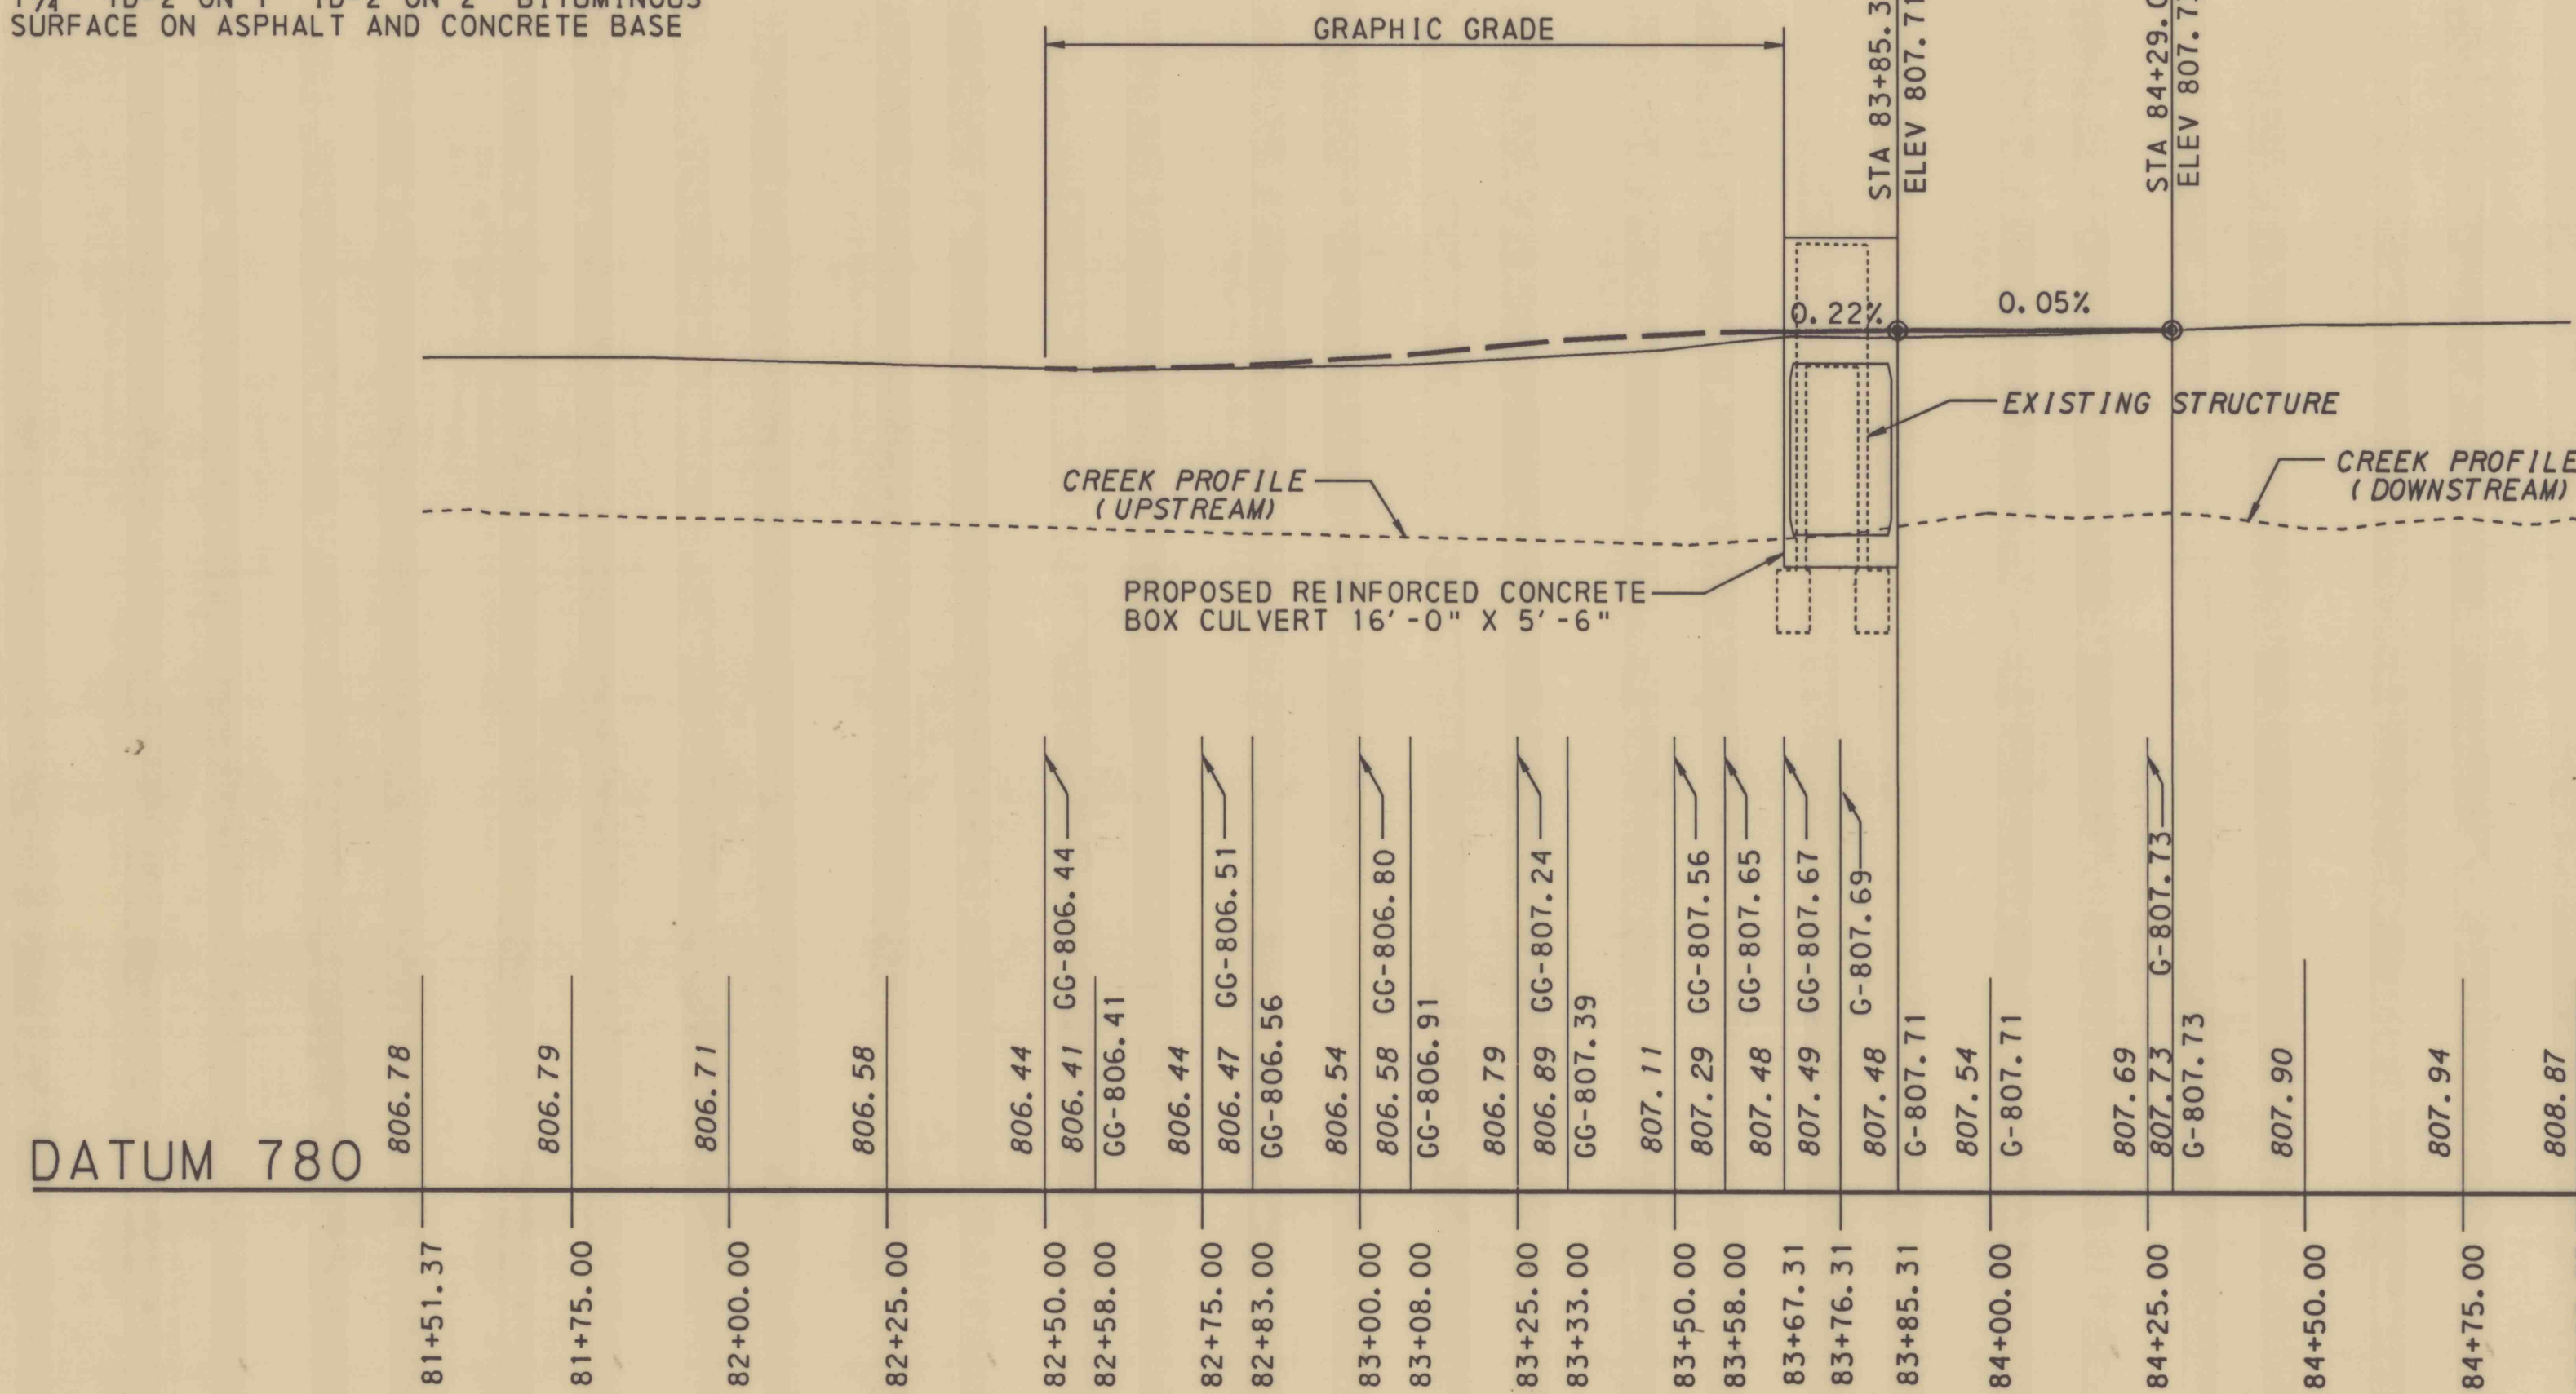

PUBLIC UTILITIES

ADELPHIA CABLE COMMUNICATIONS
1100 CLAY AVE.
DUNMORE, PA. 18510-1195
ATTN: ELMER DAY 961-5364

BELL ATLANTIC - PENNSYLVANIA
121 ADAMS AVENUE
SCRANTON, PENNSYLVANIA 18503
ATTN: MALIK WALIYUDDIN (717-348-5610)

JESSUP BOROUGH SEWER
JESSUP BOROUGH BUILDING
395 LANE STREET
JESSUP, PENNSYLVANIA 18434
ATTN: JIM BRUNOZZ

PENNA. AMERICAN WATER CO.
20 E. UNION STREET
WILKES-BARRE, PENNSYLVANIA 18701-1397
ATTN: PETER J. SARMONIS (717) 830-6540

P G ENERGY
135 JEFFERSON AVENUE
SCRANTON, PENNSYLVANIA 18501
ATTN: MR. GENE DONNELLY (717) 348-3862

PENNSYLVANIA POWER AND LIGHT COMPANY
7010 SNOWDRIFT ROAD
ALLENTOWN, PENNSYLVANIA 18106
ATTN: MR. ROBERT BARTHOLOMEW (610-774-6287)
FAX (610-774-6388)

DAVE SCHLEICHER, CONST. SUPERINTENDENT
(LACKAWANNA & LUZERNE) (717-346-1564)

P. P. & L. ENGINEERS, ALLENTOWN:
RAY ANTHONY (610-774-6279)
BRIAN MOYER (610-774-6272)
ED JOHNSON (610-774-6282)
ED KNITTLE (610-774-6273)

NO.	DATE	REVISION	APPR.

SUBMITTED: *David A. Sheenfeld*
PROJECT DESIGNER, WILKES-BARRE
APPROVED: *Theodore J. Fisher*
CHIEF, DESIGN SECTION, WILKES-BARRE



COMMONWEALTH OF PENNSYLVANIA
DEPARTMENT OF ENVIRONMENTAL PROTECTION

PROJECT NO. OSM 35(2080)102.1

STREAM CHANNEL REHABILITATION
STERRY CREEK SOUTH
JESSUP BOROUGH

LACKAWANNA COUNTY, PENNSYLVANIA

PROFILE AND GENERAL NOTES

PA. D.O.T.	SEP. 30, 1996	8 of 26
UTD	NOT TO SCALE	

ALL DIMENSIONS AND EXISTING CONDITIONS SHALL BE CHECKED AND VERIFIED BY CONTRACTOR AT THE SITE.