



TYPICAL SECTION
 STA. 83+55 TO STA. 83+97
 (NOT TO SCALE)

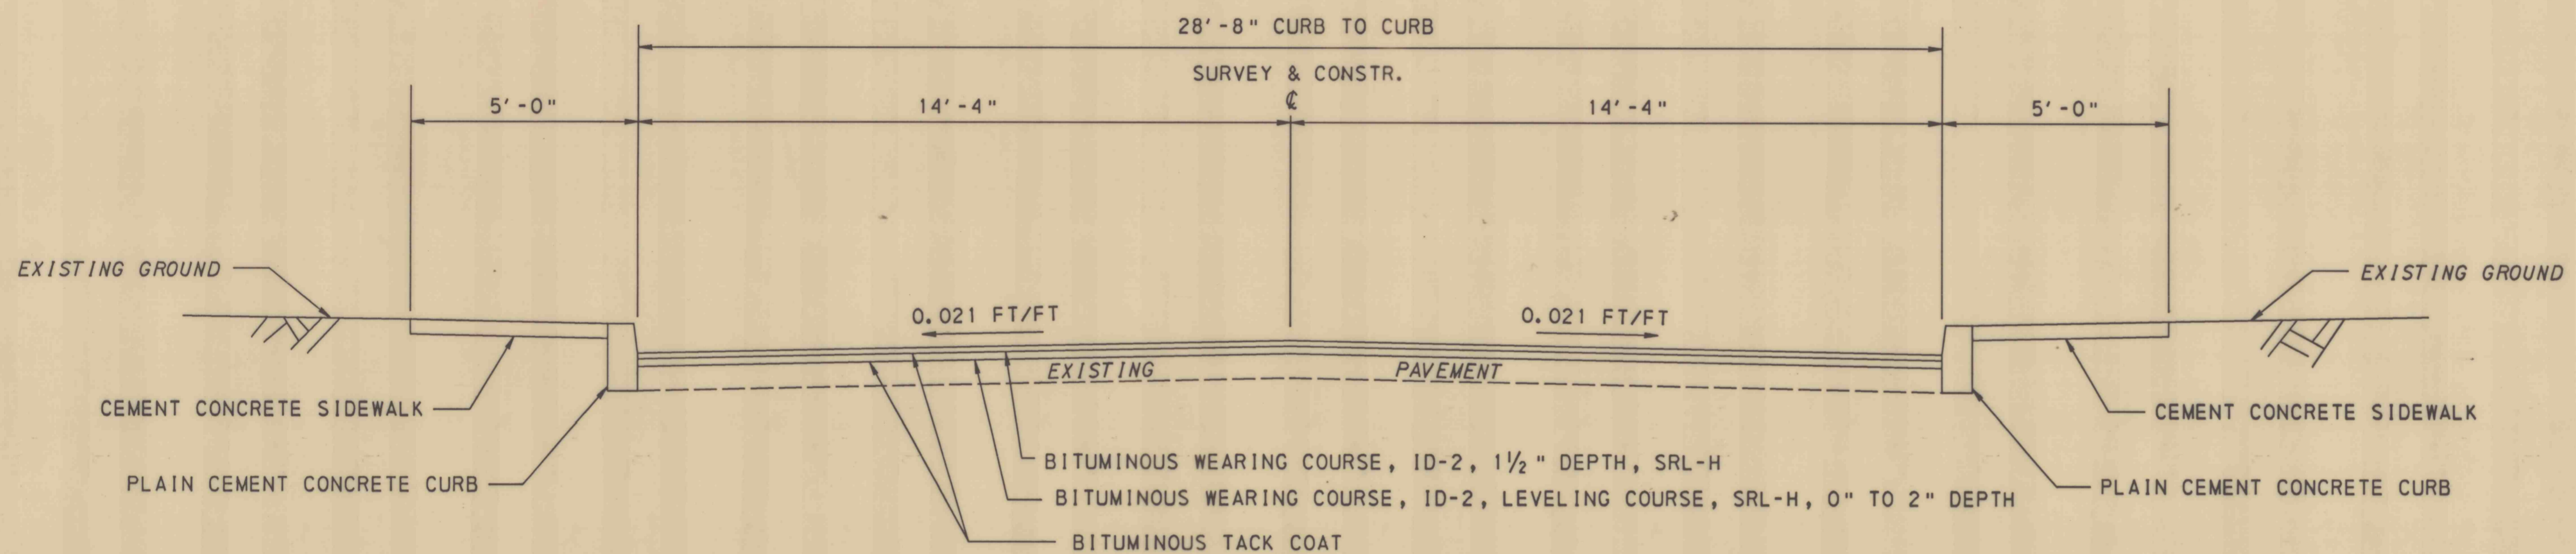

TYPICAL SECTION
 STA. 82+87 TO STA. 83+55
 STA. 83+97 TO STA. 84+13
 (NOT TO SCALE)

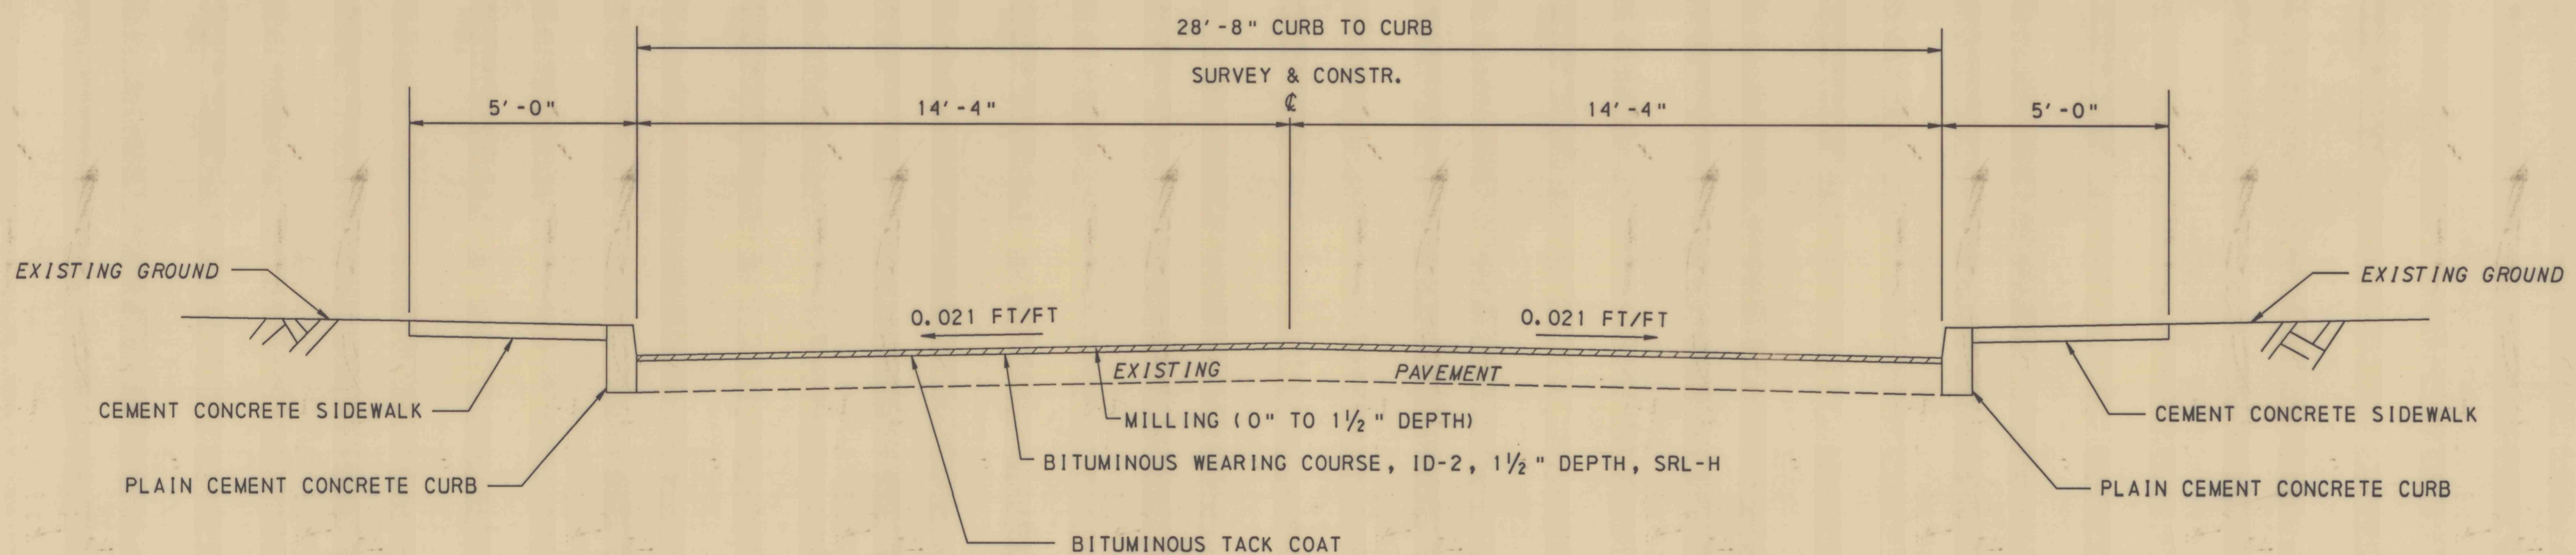

TYPICAL SECTION
 STA. 82+50 TO STA. 82+87
 STA. 84+13 TO STA. 84+29
 (NOT TO SCALE)

NO.	DATE	REVISION	APPR.
SUBMITTED <i>Doris A. Greenfield</i> PROJECT DESIGNER, WILKES-BARRE			
APPROVED <i>Theodore J. Fisher, Jr.</i> CHIEF, DESIGN SECTION, WILKES-BARRE			
COMMONWEALTH OF PENNSYLVANIA DEPARTMENT OF ENVIRONMENTAL PROTECTION			
PROJECT NO. OSM 35(2080)102.1 STREAM CHANNEL REHABILITATION STERRY CREEK SOUTH JESSUP BOROUGH LACKAWANNA COUNTY, PENNSYLVANIA			
TYPICAL SECTIONS			
DRAWN BY PA. D.O.T.	DATE SEP. 26, 1996	DRAWING NO. SCALE AS SHOWN	15 of 26

ALL DIMENSIONS AND EXISTING CONDITIONS SHALL BE CHECKED AND VERIFIED BY CONTRACTOR AT THE SITE.