


**LOCATION MAP**  
SCALE IN MILES  
**LEGEND**  
STATE HIGHWAY

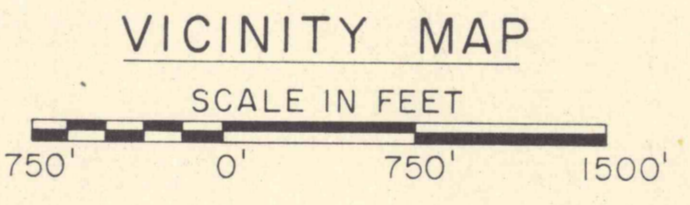

**GENERAL NOTES**

**Governing Specifications**  
The Contract Documents, Plans and the "Standard Specifications for Construction" of the former Department of Forests and Waters (now Department of Environmental Resources) are the governing provisions applicable to this Project.

**Vertical Datum**  
All Elevations are based on U.S.C & G.S. Sea Level Datum of 1929.

**Plan Contours**  
Existing Contours shown on these Plans have been compiled by Photography dated 1967. Where changes or inaccuracies were known the Contours have been revised and updated by Conventional Field and Office Methods. However, it shall remain the Responsibility of the Contractor to establish for himself if the Contours are Reasonable and Reflect Existing Conditions before using the Contours for Bidding and Construction Purposes.

**Horizontal Datum**  
1000 Foot Grid based on Pennsylvania State Plane Coordinate System (North Zone) 1927 N.A. Datum

**Baseline & Bench Marks**  
The Engineer will provide Stationed Survey Baselines generally parallel to the Proposed Channel Relocation and Reinforced Concrete Channel Construction. It shall be the Responsibility of the Contractor to locate the Construction by Field Survey based on the Survey Baselines provided. Bench Marks for Construction Purposes have been located in the Field as shown on the Plans.

**Diversion Ditches**  
The extent and direction of Diversion Ditches including their Protective Linings may vary from that which is indicated on the Drawing, depending upon Field Condition and Approved Final Contours within the Regraded Area.

**GENERAL NOTES (cont'd.)**

**Utilities**  
The Contractor is hereby advised that there are existing utilities within the project area. The Contractor shall take all necessary precautions to prevent damage to all overhead and underground utilities. The Contractor shall be responsible for any damage to those utilities in accordance with Subsection 413-C of the Standard Specifications.

**LEGEND**

- Approximate Limit of Grading and Revegetation
- Approximate Grading Slope
- 2 Ft. Diversion Ditch
- Proposed Bituminous Fiber Flume and Flume Entrance
- Proposed Concrete Channel
- Proposed Relocated Channel
- Survey Baseline
- Stream Clearing
- Proposed Diversion Berm
- Reference Ties
- Point of Vertical Intersection
- B.M. - Bench Mark
- Property Line
- N/F - Now or Formerly

NO.	DATE	REVISION	APPR.
COMMONWEALTH OF PENNSYLVANIA DEPARTMENT OF ENVIRONMENTAL RESOURCES OFFICE OF RESOURCES MANAGEMENT			
PROJECT NO. SL II3-5-1			
MINE DRAINAGE POLLUTION ABATEMENT COAL RUN SHAMOKIN CREEK WATERSHED NORTHUMBERLAND COUNTY, PA.			
ERDMAN, ANTHONY, ASSOCIATES Consulting Engineers Camp Hill, Pa. Rochester, N.Y.			
<b>LOCATION AND VICINITY MAPS</b>			
DRAWN BY GMS	DATE	DRAWING NO.	
CHECKED BY	SCALE AS SHOWN	2 of 26	