


MAIN CHANNEL

DATUM : 1140

118+00 120+00 122+00 124+00 126+00 128+00 130+00 132+00 134+00 136+00 138+00 140+00 142+00 144+00 146+00

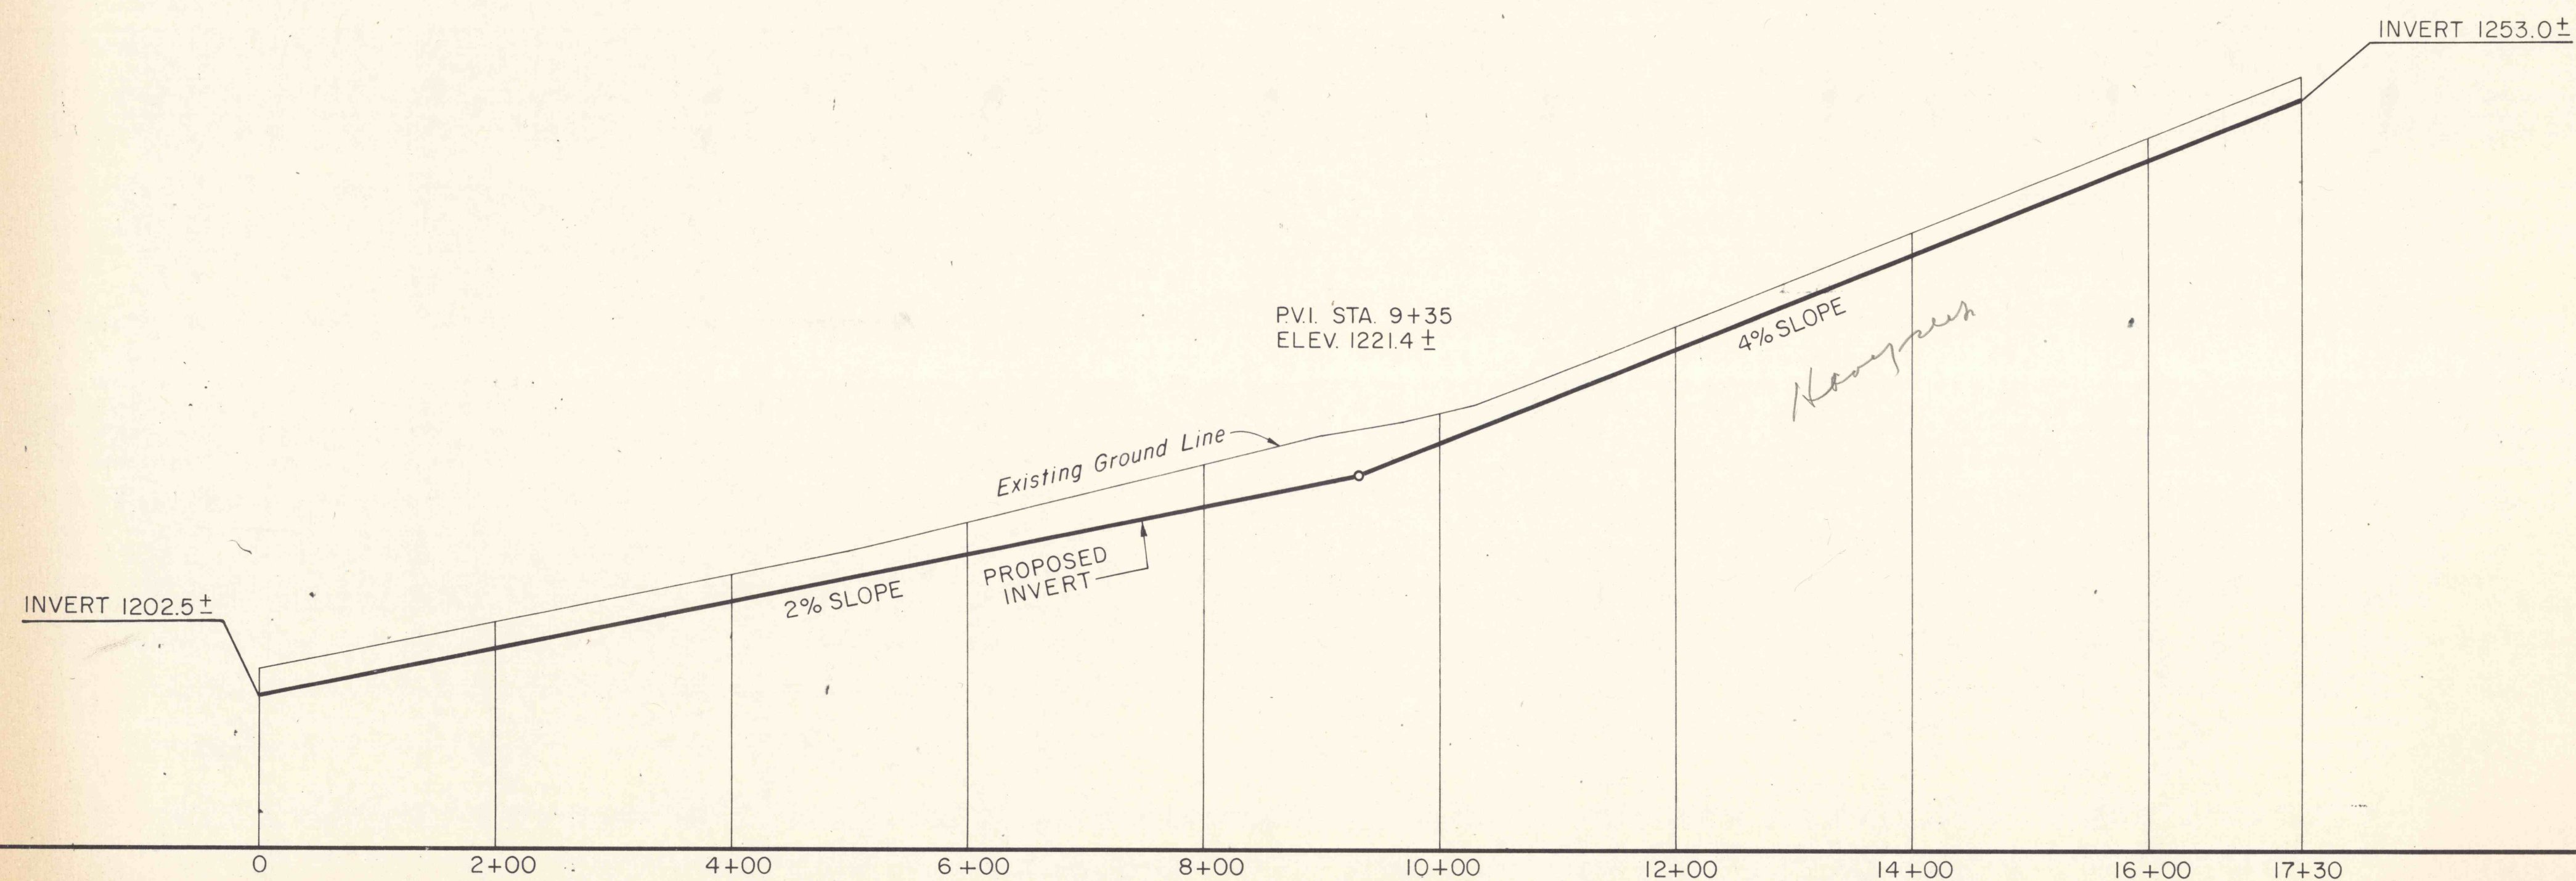

SOUTHWEST DIVERSION DITCH OF EAST FLUME

DATUM : 1200

0 2+00 4+00 6+00 8+00 10+00 12+00 14+00 16+00 17+30

NO	DATE	REVISION	APPR.

COMMONWEALTH OF PENNSYLVANIA  
DEPARTMENT OF ENVIRONMENTAL RESOURCES  
OFFICE OF RESOURCES MANAGEMENT

PROJECT NO. SL 113-5-1

MINE DRAINAGE POLLUTION ABATEMENT  
COAL RUN  
SHAMOKIN CREEK WATERSHED  
NORTHUMBERLAND COUNTY, PA.

ERDMAN, ANTHONY, ASSOCIATES  
Consulting Engineers  
Camp Hill, Pa. Rochester, N.Y.

PROFILES

DRAWN BY GMS	DATE	DRAWING NO.
CHECKED BY	SCALE 1"=10' VERT. 1"=100' HOR.	12 of 26