


MAIN CHANNEL

DATUM : 1140

118+00 120+00 122+00 124+00 126+00 128+00 130+00 132+00 134+00 136+00 138+00 140+00 142+00 144+00 146+00

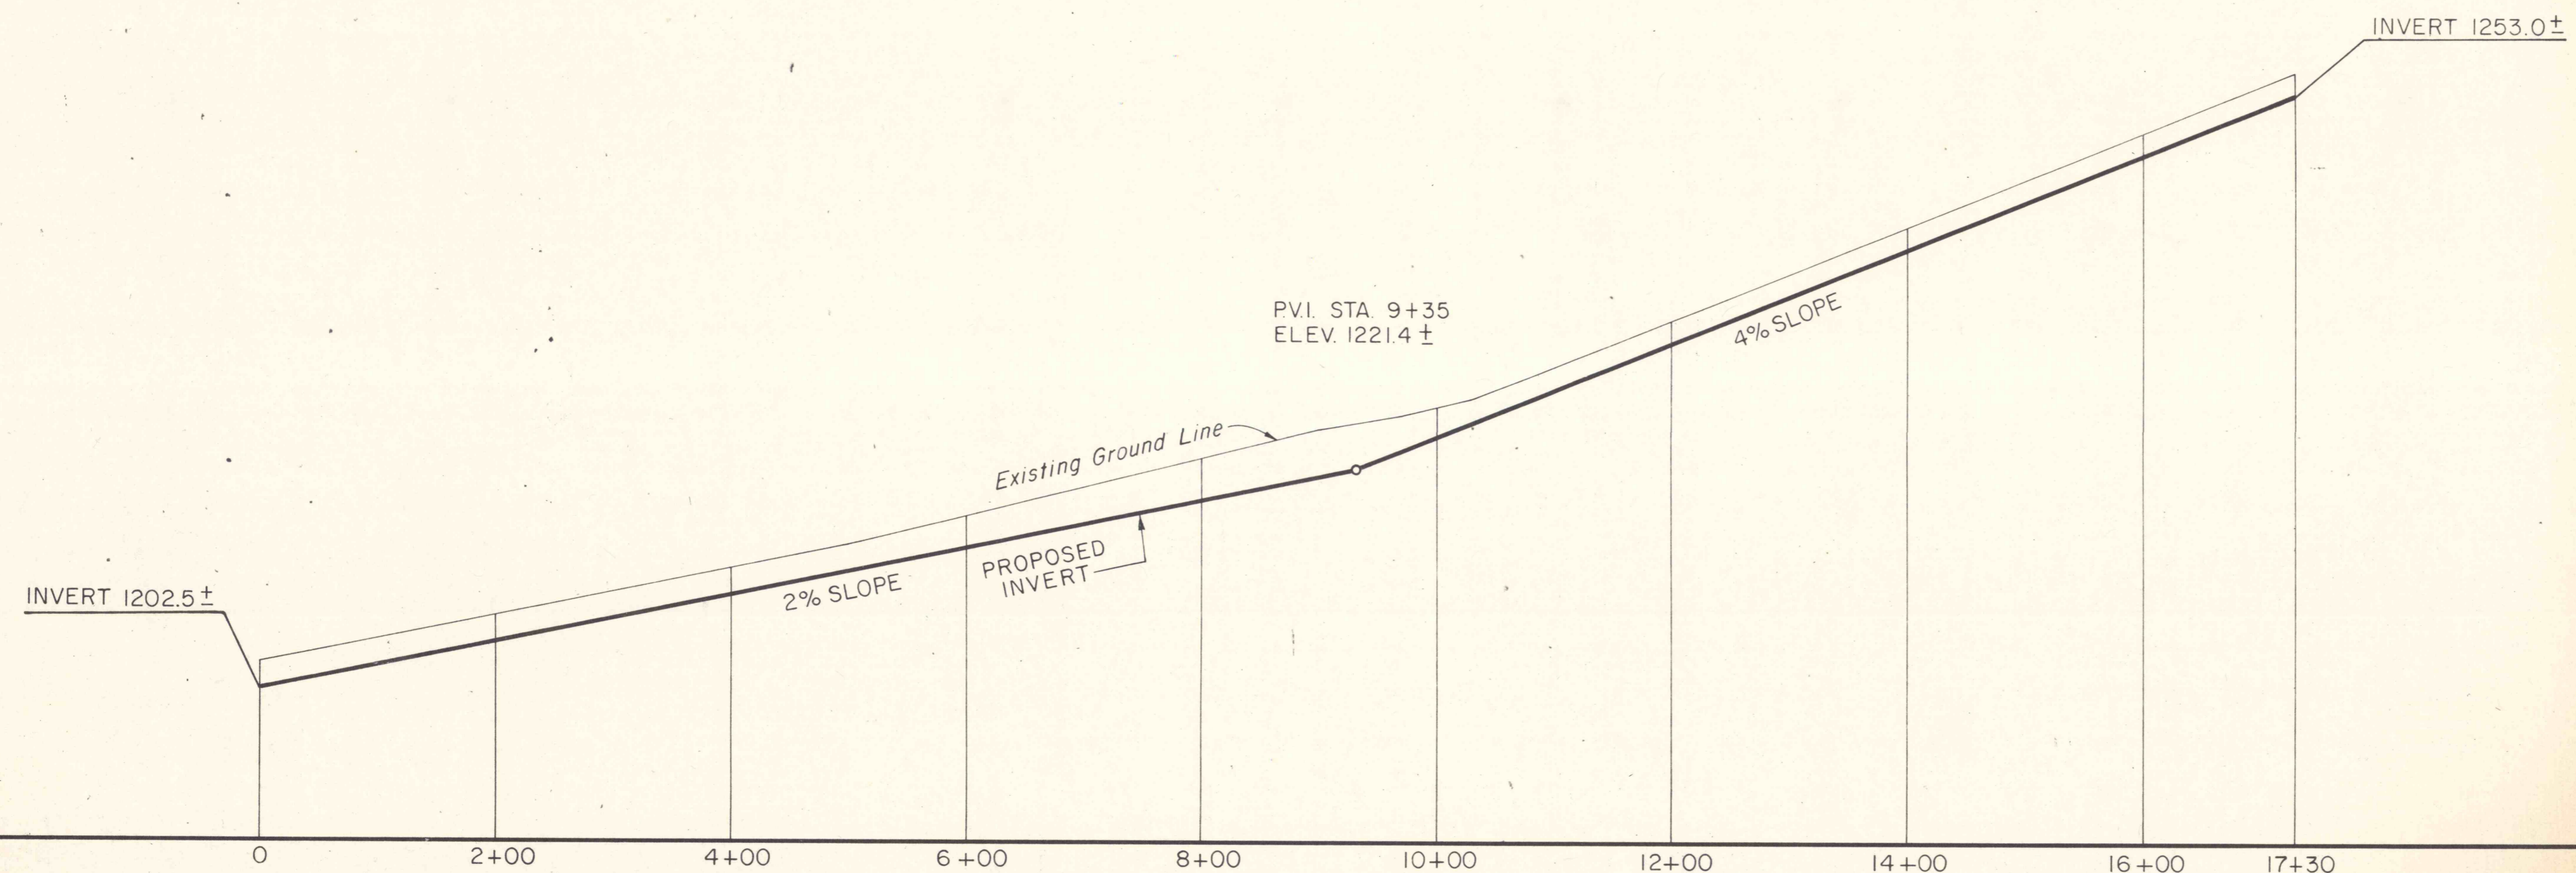

SOUTHWEST DIVERSION DITCH OF EAST FLUME

DATUM : 1200

0 2+00 4+00 6+00 8+00 10+00 12+00 14+00 16+00 17+30

NO	DATE	REVISION	APPR
SUBMITTED			
PROFESSIONAL			
APPROVED			
CHIEF - DIVISION OF MINE RECLAMATION			
APPROVED			
DIRECTOR - BUREAU OF DESIGN			
COMMONWEALTH OF PENNSYLVANIA DEPARTMENT OF ENVIRONMENTAL RESOURCES OFFICE OF RESOURCES MANAGEMENT			
PROJECT NO. SL 113-5-1			
MINE DRAINAGE POLLUTION ABATEMENT COAL RUN SHAMOKIN CREEK WATERSHED NORTHUMBERLAND COUNTY, PA.			
ERDMAN, ANTHONY, ASSOCIATES Consulting Engineers Camp Hill, Pa. Rochester, N.Y.			
PROFILES			
DRAWN BY GMS	DATE	DRAWING NO.	
CHECKED BY	SCALE 1"=10' VERT 1"=100' HOR.	12 of 26	

BRUNING 44142 25788