

Match to Insert Below

NO	DATE	REVISION	APPR

SUBMITTED _____


PROFESSIONAL _____

APPROVED _____

CHIEF - DIVISION OF MINE RECLAMATION _____

APPROVED _____

DIRECTOR - BUREAU OF DESIGN _____

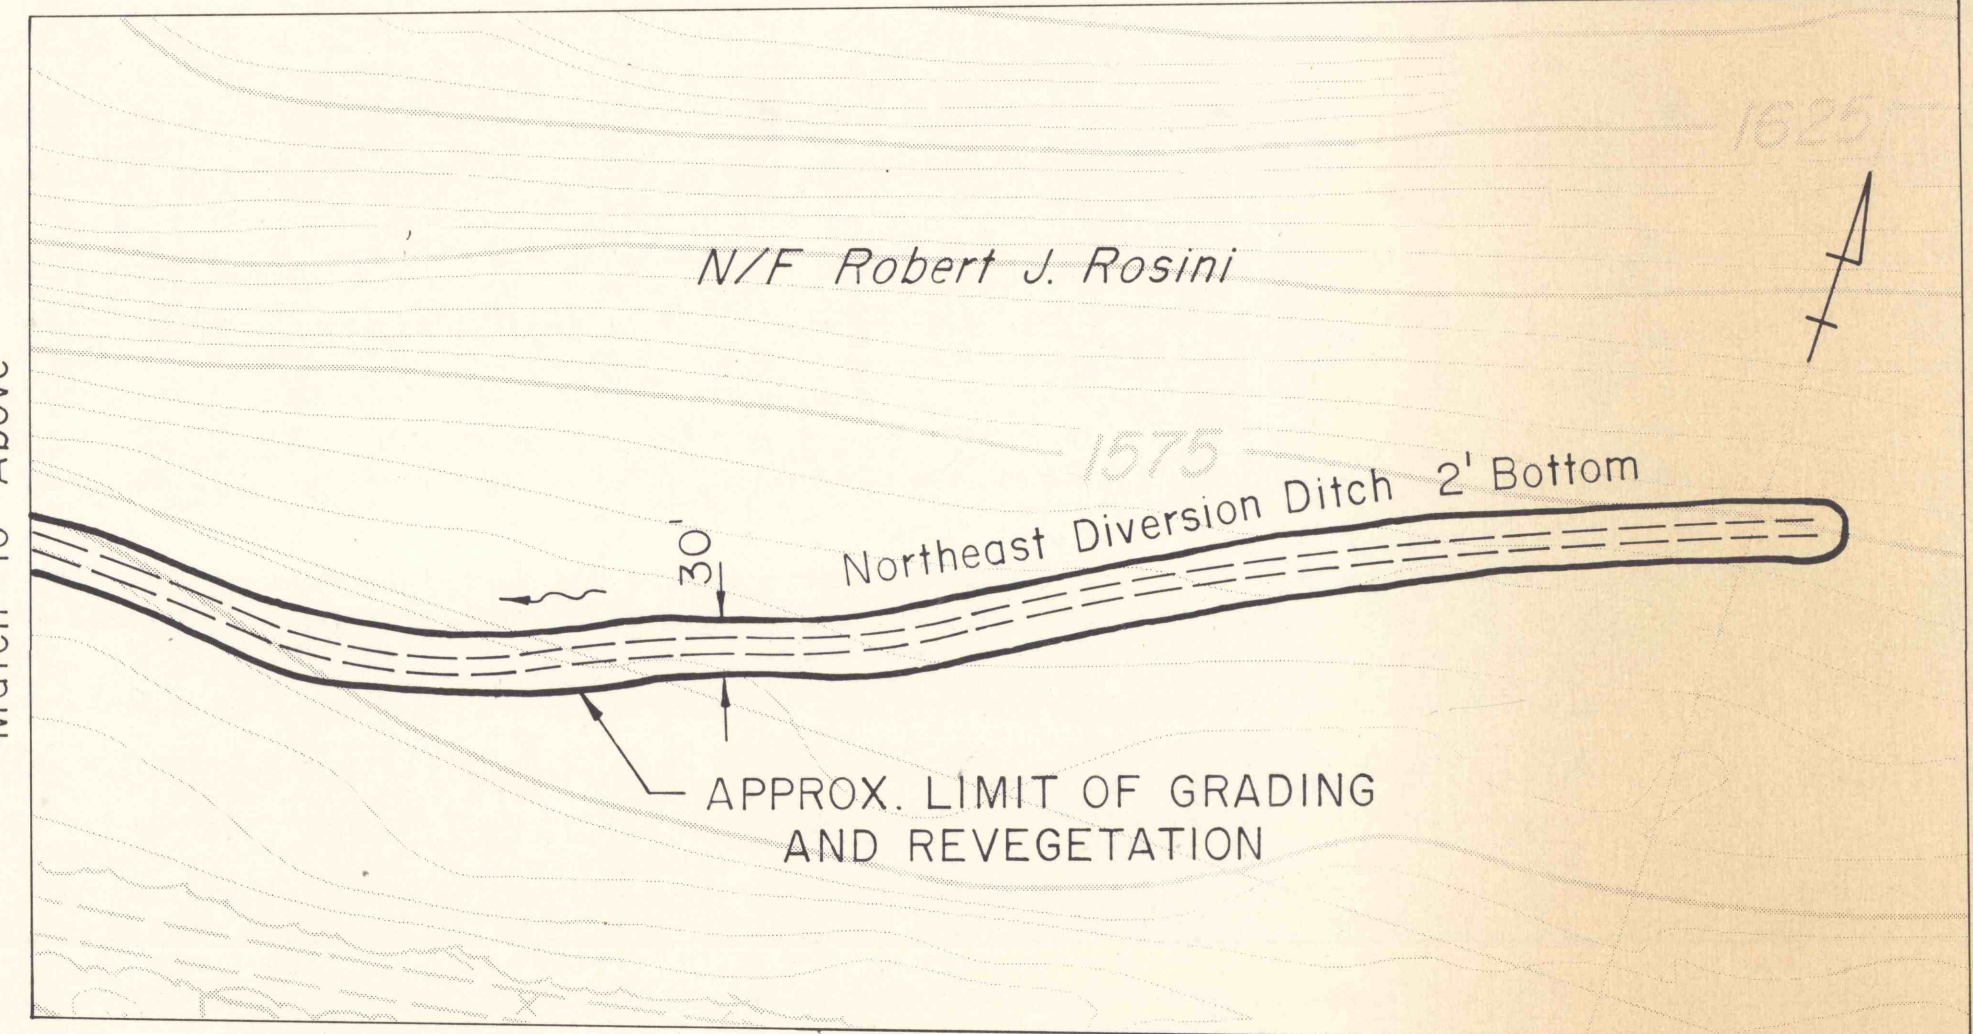

COMMONWEALTH OF PENNSYLVANIA
 DEPARTMENT OF ENVIRONMENTAL RESOURCES
 OFFICE OF RESOURCES MANAGEMENT

PROJECT NO. SL 113-5-1

MINE DRAINAGE POLLUTION ABATEMENT
 COAL RUN
 SHAMOKIN CREEK WATERSHED
 NORTHUMBERLAND COUNTY, PA.

ERDMAN, ANTHONY, ASSOCIATES
 Consulting Engineers
 Camp Hill, Pa. Rochester, N.Y.

PLAN

DRAWN BY GMS	DATE	DRAWING NO. 13 of 26
CHECKED BY	SCALE 1" = 100'	

Match to Sheet II