



ENGINE DRAWING CO.
10 & 10 - ONE HOUR
REPLICA, COPY FROM

ENGINE DRAWING CO.
10 & 10 - ONE HOUR
REPLICA, COPY FROM

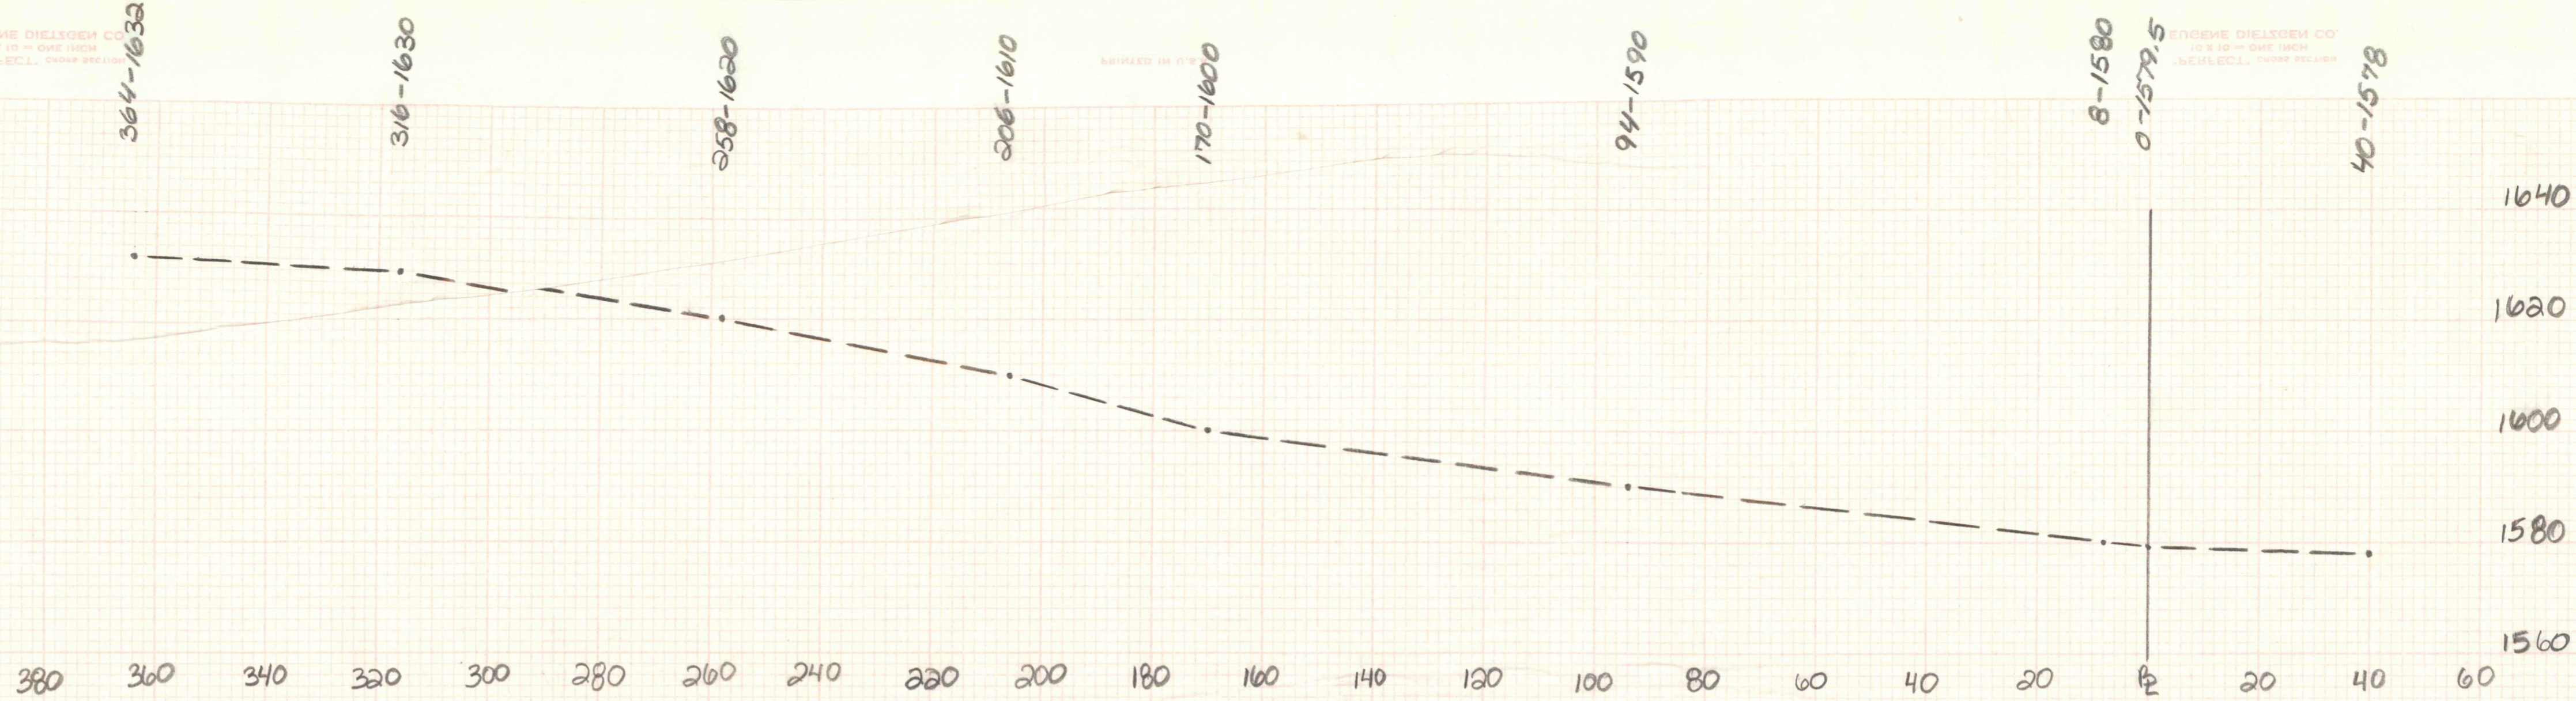

OSM 40(3213)101.1
CRANBERRY RIDGE
STA. 1+00

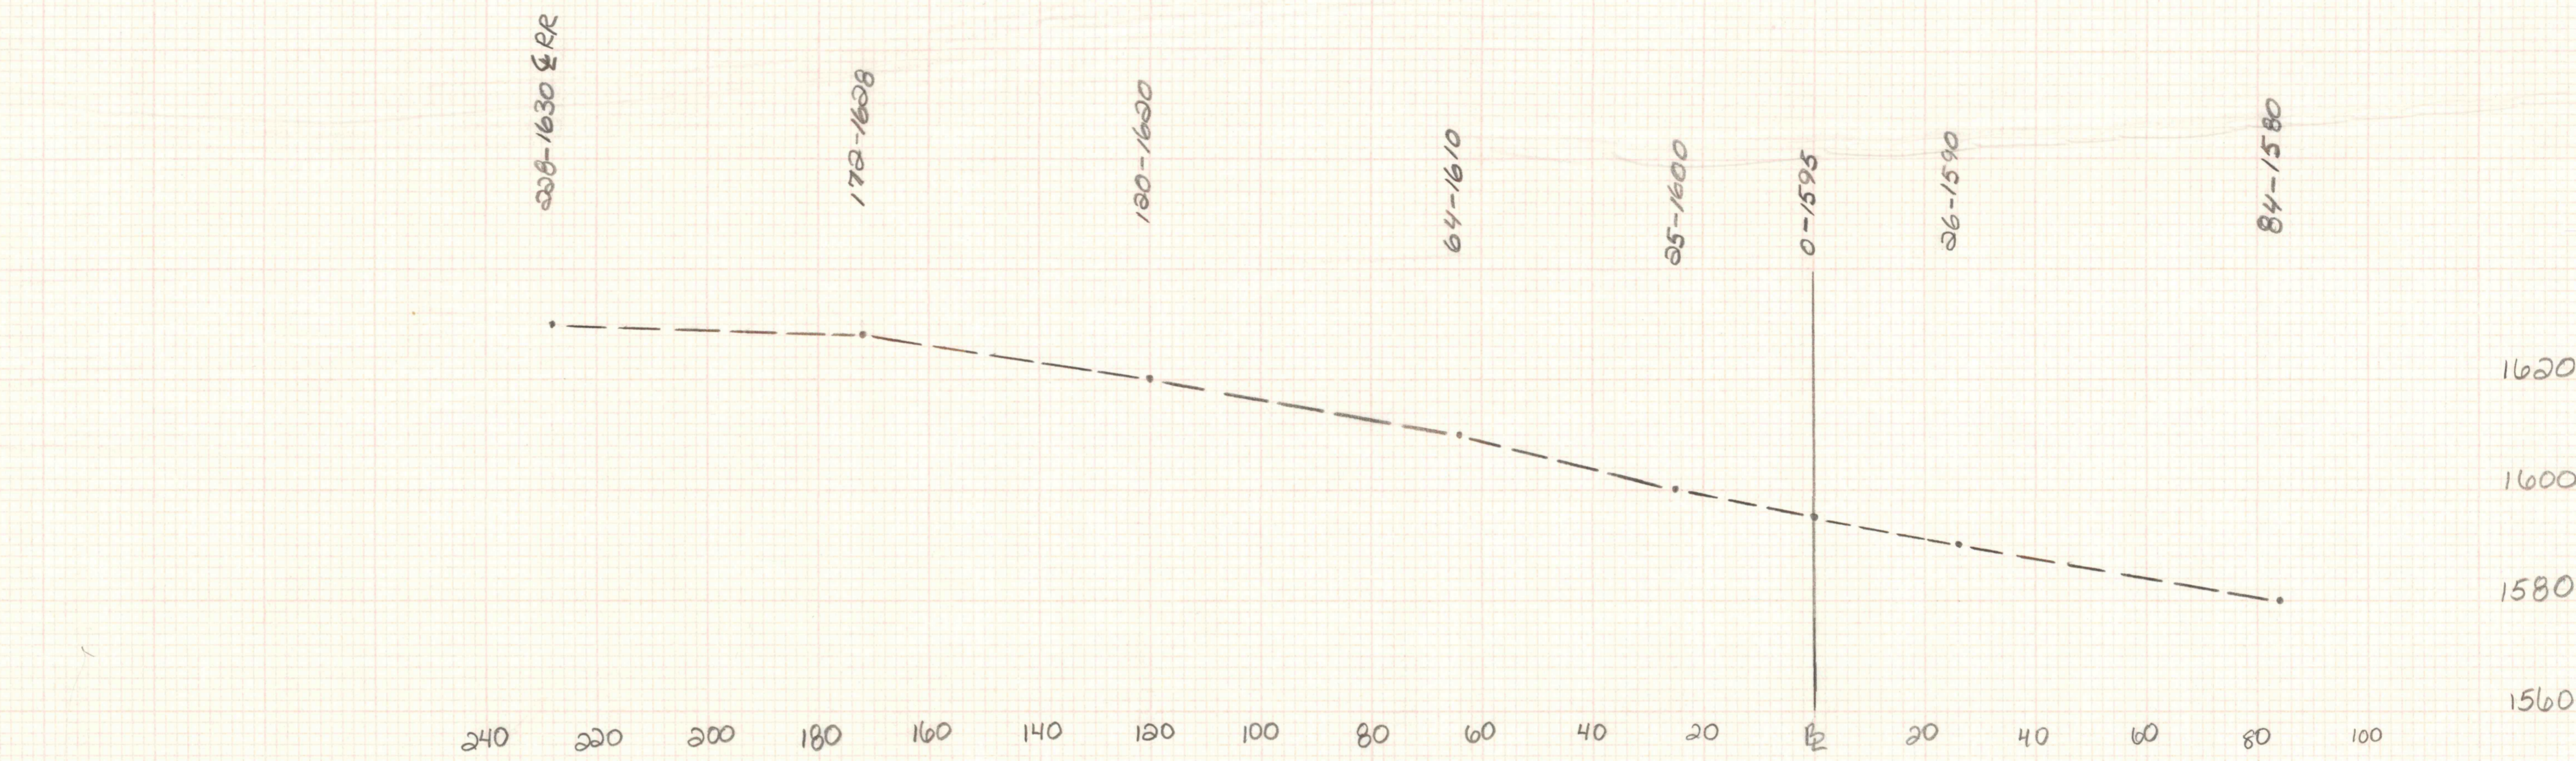

OSM 40(3213)101.1
CRANBERRY RIDGE
STA. 0+50



OSM 40(3213)101.1
CRANBERRY RIDGE
STA. 0+00

SCALE: 1"=20'

PRELIMINARY:		FINALS:	
PLOT	DATE 7/1	PLOT	DATE
CHKD	DATE	CHKD	DATE
COMP	DATE	COMP	DATE
CHKD	DATE	CHKD	DATE

SHEET OF

80 60 40 20 0 20 40 60 80 100