



PROPERTY OWNERS

	NAME	ADDRESS
①	Northwest Mining Co.	78 Cottage St. Carbondale, Pa. 18407
②	Anna Duffy Estate c/o A. Dalaney	136 N. Scott St. Carbondale, Pa. 18407
③	Carbondale General Hospital, Inc.	Fallbrook St. Carbondale, Pa. 18407

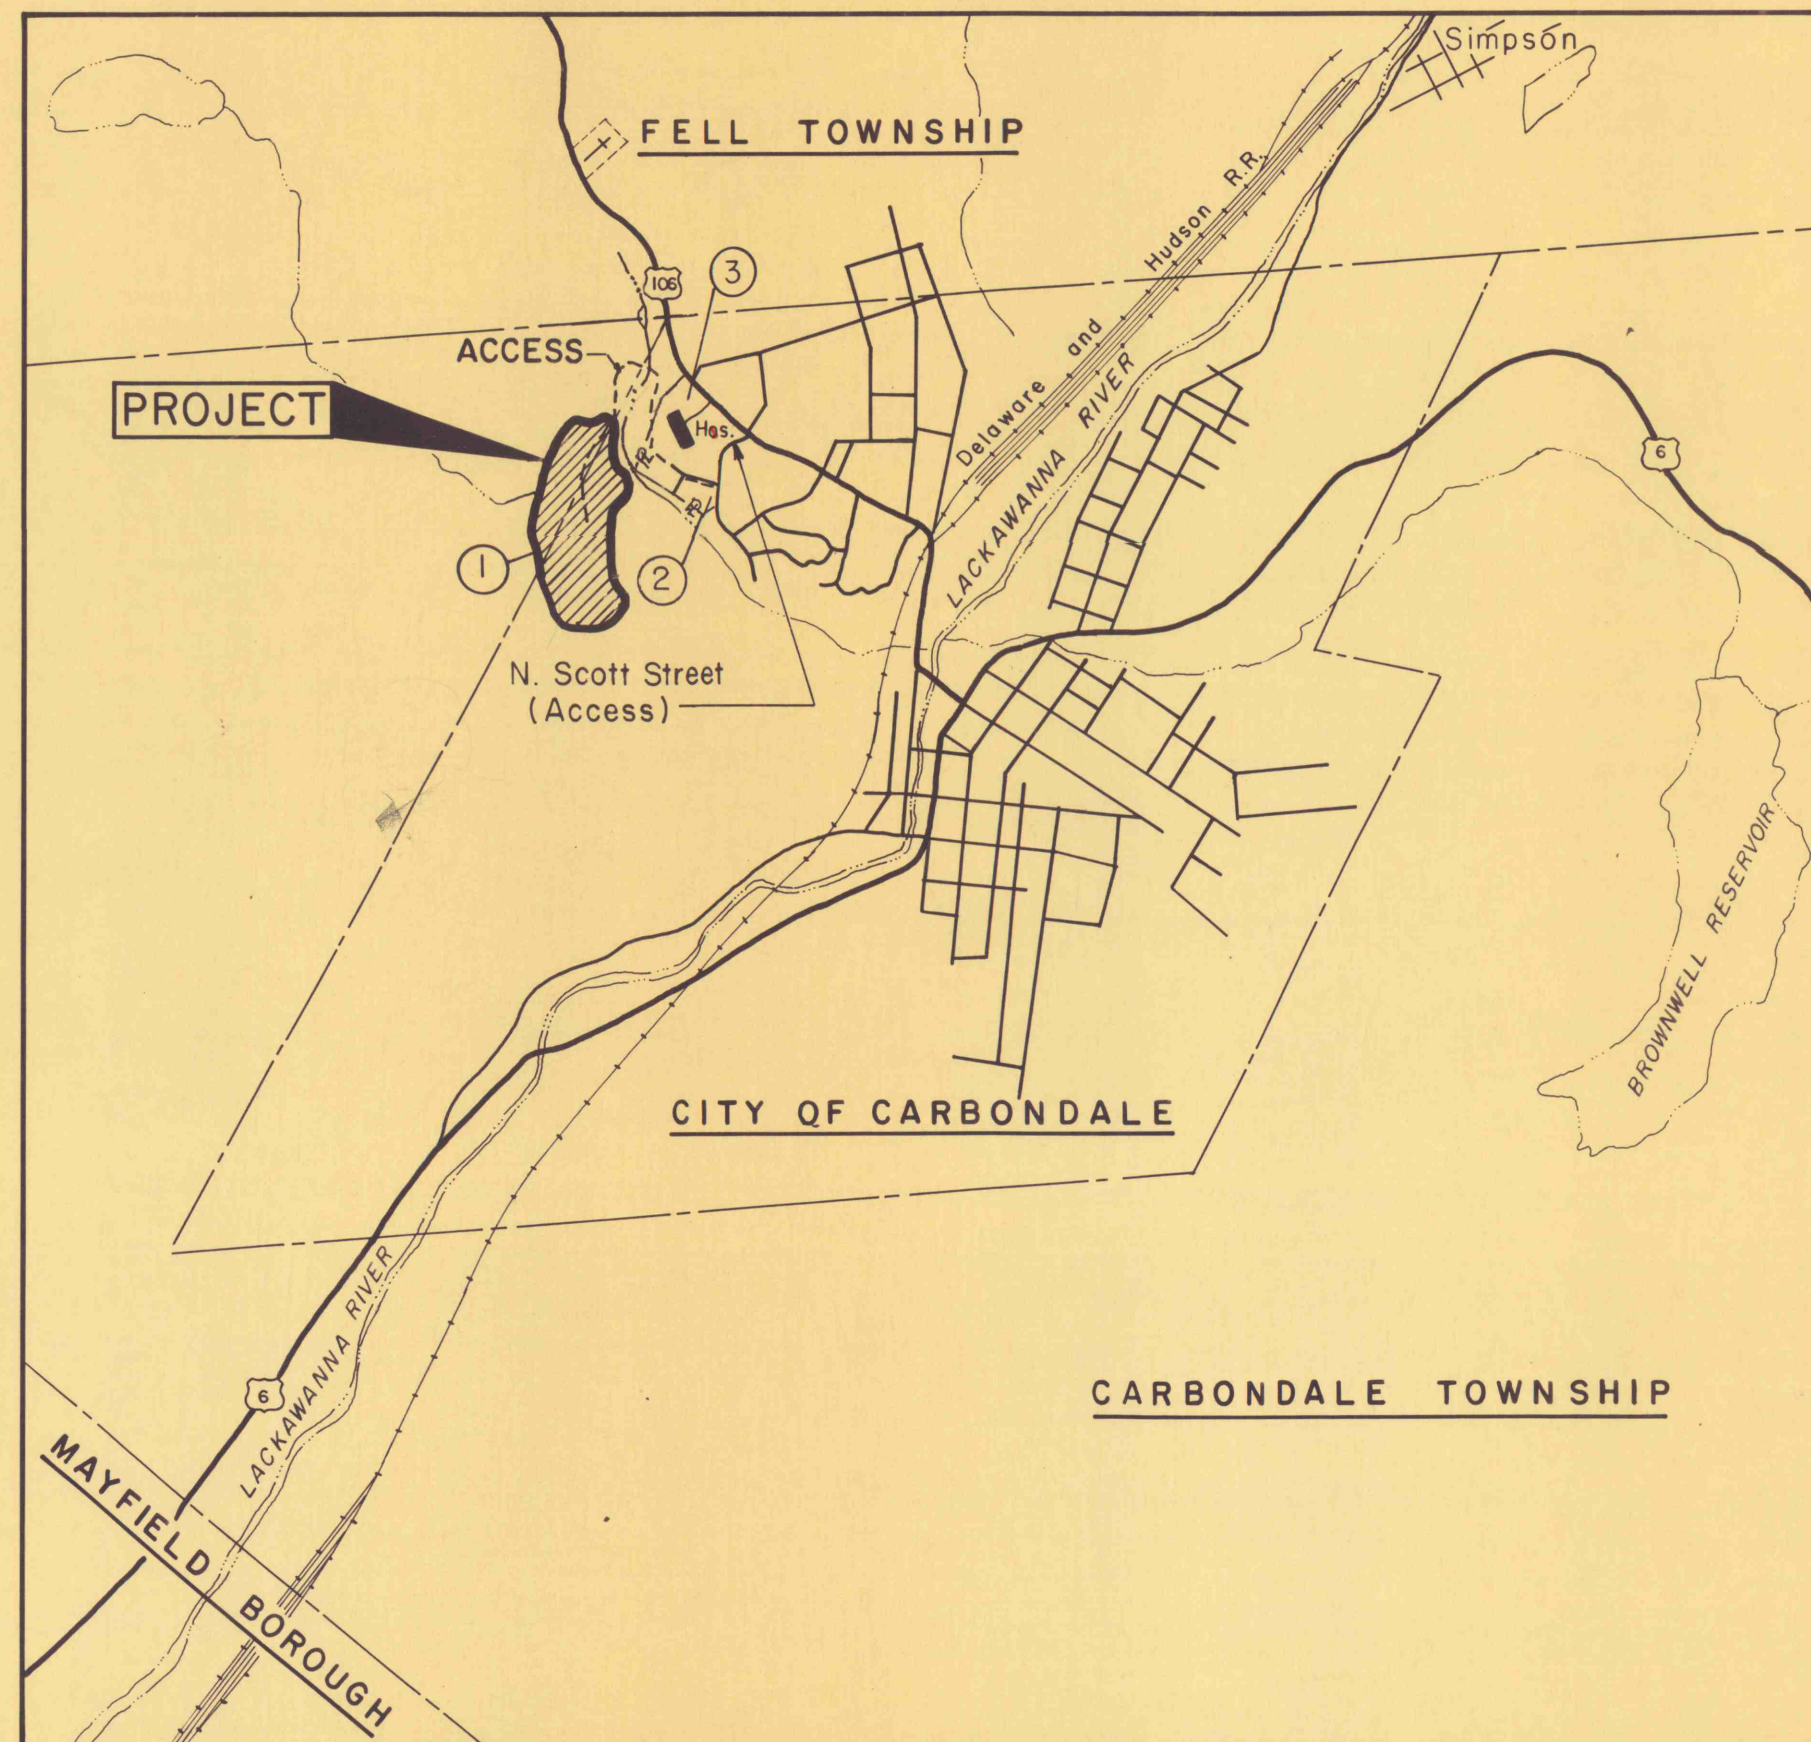

VICINITY MAP

Scale: 1 in. = 2000 ft.

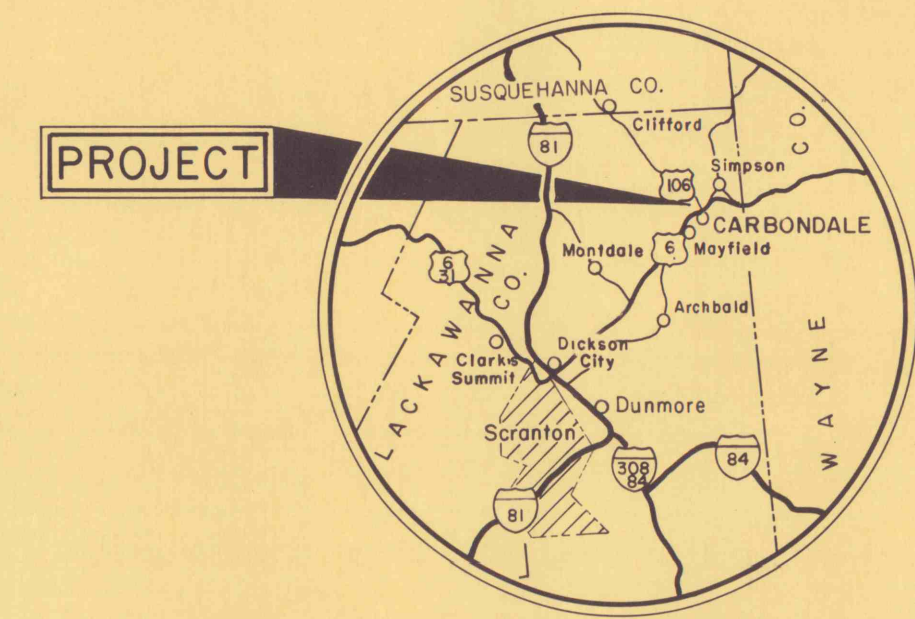

LOCATION MAP

Scale: 1 in. = 9 mi.

LEGEND

- LIMIT OF CONTRACTOR'S WORKING AREA (C.W.A.)
- LIMIT OF GRADING AND SEEDING
- ←←← PROPOSED DITCH
- 1230— EXISTING CONTOURS
- 1230— PROPOSED CONTOURS
- R-R- APPROXIMATE PROPERTY LINE
- - - - APPROXIMATE TOWNSHIP OR CITY LINE
- FABRIC FENCE
- 4+00M 11+00 PROJECT BASELINE
- 5+00M 10+00 MURRIN RUN ☉

GENERAL NOTES:

1. Topography by Tallamy, Van Kuren, Gertis & Associates, Legislative Route 17065, P.O. Box 161, Lanse, PA 16849 Using aerial photography, dated: 12-21-83.
2. All elevations shown are based on current U.S.G.S. datum. Elevations of the features are to be taken from the Bench Marks shown on the plan.
3. Limits of grading and seeding as shown on the plan are approximate. Minor deviations may be permitted subject to the approval of the Engineer.
4. All areas outside of the grading and seeding limits that are disturbed by the Contractor must be restored to at least as good as or better than the existing conditions.
5. Minor adjustments in grade may be made by the Engineer to suit field conditions.
6. The property lines as shown on the drawing are approximate.
7. All areas where 2 ft. contour are not shown shall be graded at a uniform slope between 10 ft. contour intervals.
8. There are no utilities in the project area as of 8-9-85.

NO.	DATE	REVISION	APPR.

COMMONWEALTH OF PENNSYLVANIA
DEPARTMENT OF ENVIRONMENTAL RESOURCES
OFFICE OF RESOURCES MANAGEMENT

CONTRACT NO. BF 78 - 101.1

BOND FORFEITURE RECLAMATION PROJECT
NORTHWEST MINING COMPANY

MURRIN STRIP
MINING PERMIT NO. 81-9(C)
CITY OF CARBONDALE - CARBONDALE TOWNSHIP
LACKAWANNA COUNTY PENNSYLVANIA

LOCATION AND VICINITY MAPS

DRAWN BY	DATE	DRAWING NO.
CHECKED BY	SCALE	
	As shown	

ALL DIMENSIONS AND EXISTING CONDITIONS SHALL BE CHECKED AND VERIFIED BY CONTRACTOR AT THE SITE.