


**LOCATION MAP**  
Scale: 1 in. = 9 mi.

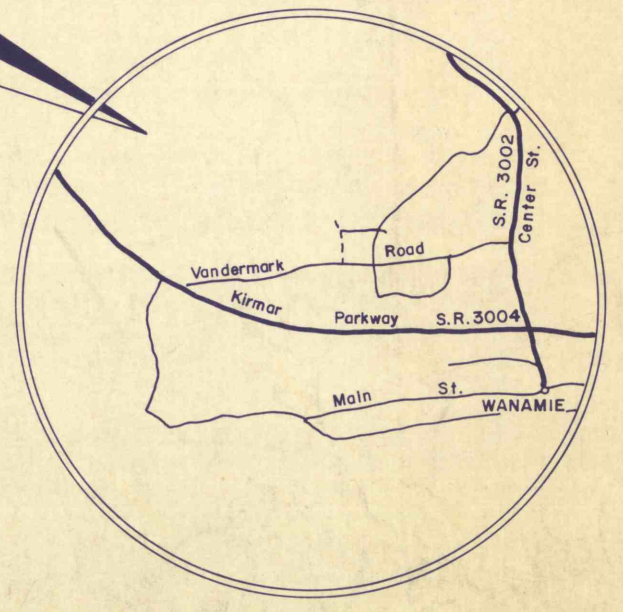

**VICINITY MAP**  
Scale: 1 in. = 1700 ft.

**SURFACE MAP**  
Scale: 1 in. = 100 ft.

- SURFACE OWNERS:**
- ① UGI Corporation  
247 Wyoming Avenue  
P.O. Box 1329  
Kingston, PA 18704
  - ② Blue Coal Corporation  
101 South Main Street  
Ashley, PA 18706

**NOTE:** There Are No Known Subsurface Utilities Within The Confines Of The Project Limit.  
Contour Interval = 2 ft. Unless Otherwise Noted.

- LEGEND:**
- Limit of Grading
  - - - Existing 2' Contours
  - o-o-o Existing 10' Contours
  - o-o-o Proposed Contours
  - - - Approximate Property Line
  - Project Limit
  - x-x-x-x-x 30" Filter Fence

**CAUTION**

THE CONTRACTOR IS CAUTIONED THAT THE STABILITY OF THE SIDEWALLS OF THE STRIP PITS IS UNKNOWN. THEREFORE, THE CONTRACTOR SHALL EXERCISE EXTREME CARE IN THE VICINITY OF THE STRIP PITS BY AVOIDING LARGE SURCHARGE LOADS AND EXCESSIVE VIBRATION LOADINGS.


SPECIAL ATTENTION IS DRAWN TO "SPECIAL REQUIREMENT NO. 8 - SAFETY" IN THE CONTRACT DOCUMENTS. THE CONTRACTOR SHALL STRICTLY ADHERE TO THIS REQUIREMENT.

NO.	DATE	REVISION	APPR.

SUBMITTED *Charles Lightfoot*  
PROJECT DESIGNER, G.K. & S. BARRE

APPROVED *Theodore J. Fisher, Jr.*  
CHIEF, DESIGN SECTION, WILKES-BARRE

APPROVED *Richard J. ...*  
DIRECTOR, BUREAU OF ABANDONED MINE RECLAMATION

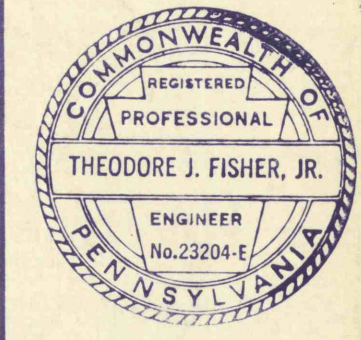

COMMONWEALTH OF PENNSYLVANIA  
DEPARTMENT OF ENVIRONMENTAL RESOURCES

PROJECT NO. OSM 40(1651)102.1

**BACKFILLING STRIP PITS  
DELAWARE & HUDSON RR  
WANAMIE, NEWPORT TOWNSHIP  
LUZERNE COUNTY, PENNSYLVANIA**

**LOCATION, VICINITY, &  
SURFACE MAPS**

ALL DIMENSIONS AND EXISTING CONDITIONS SHALL BE CHECKED AND VERIFIED BY CONTRACTOR AT THE SITE.

DRAWN BY D.G.D.	DATE June 12, 1991	DRAWING NO. 2 of 3
CHECKED BY VJQ	SCALE As Shown	