


State Highway Route No. 515

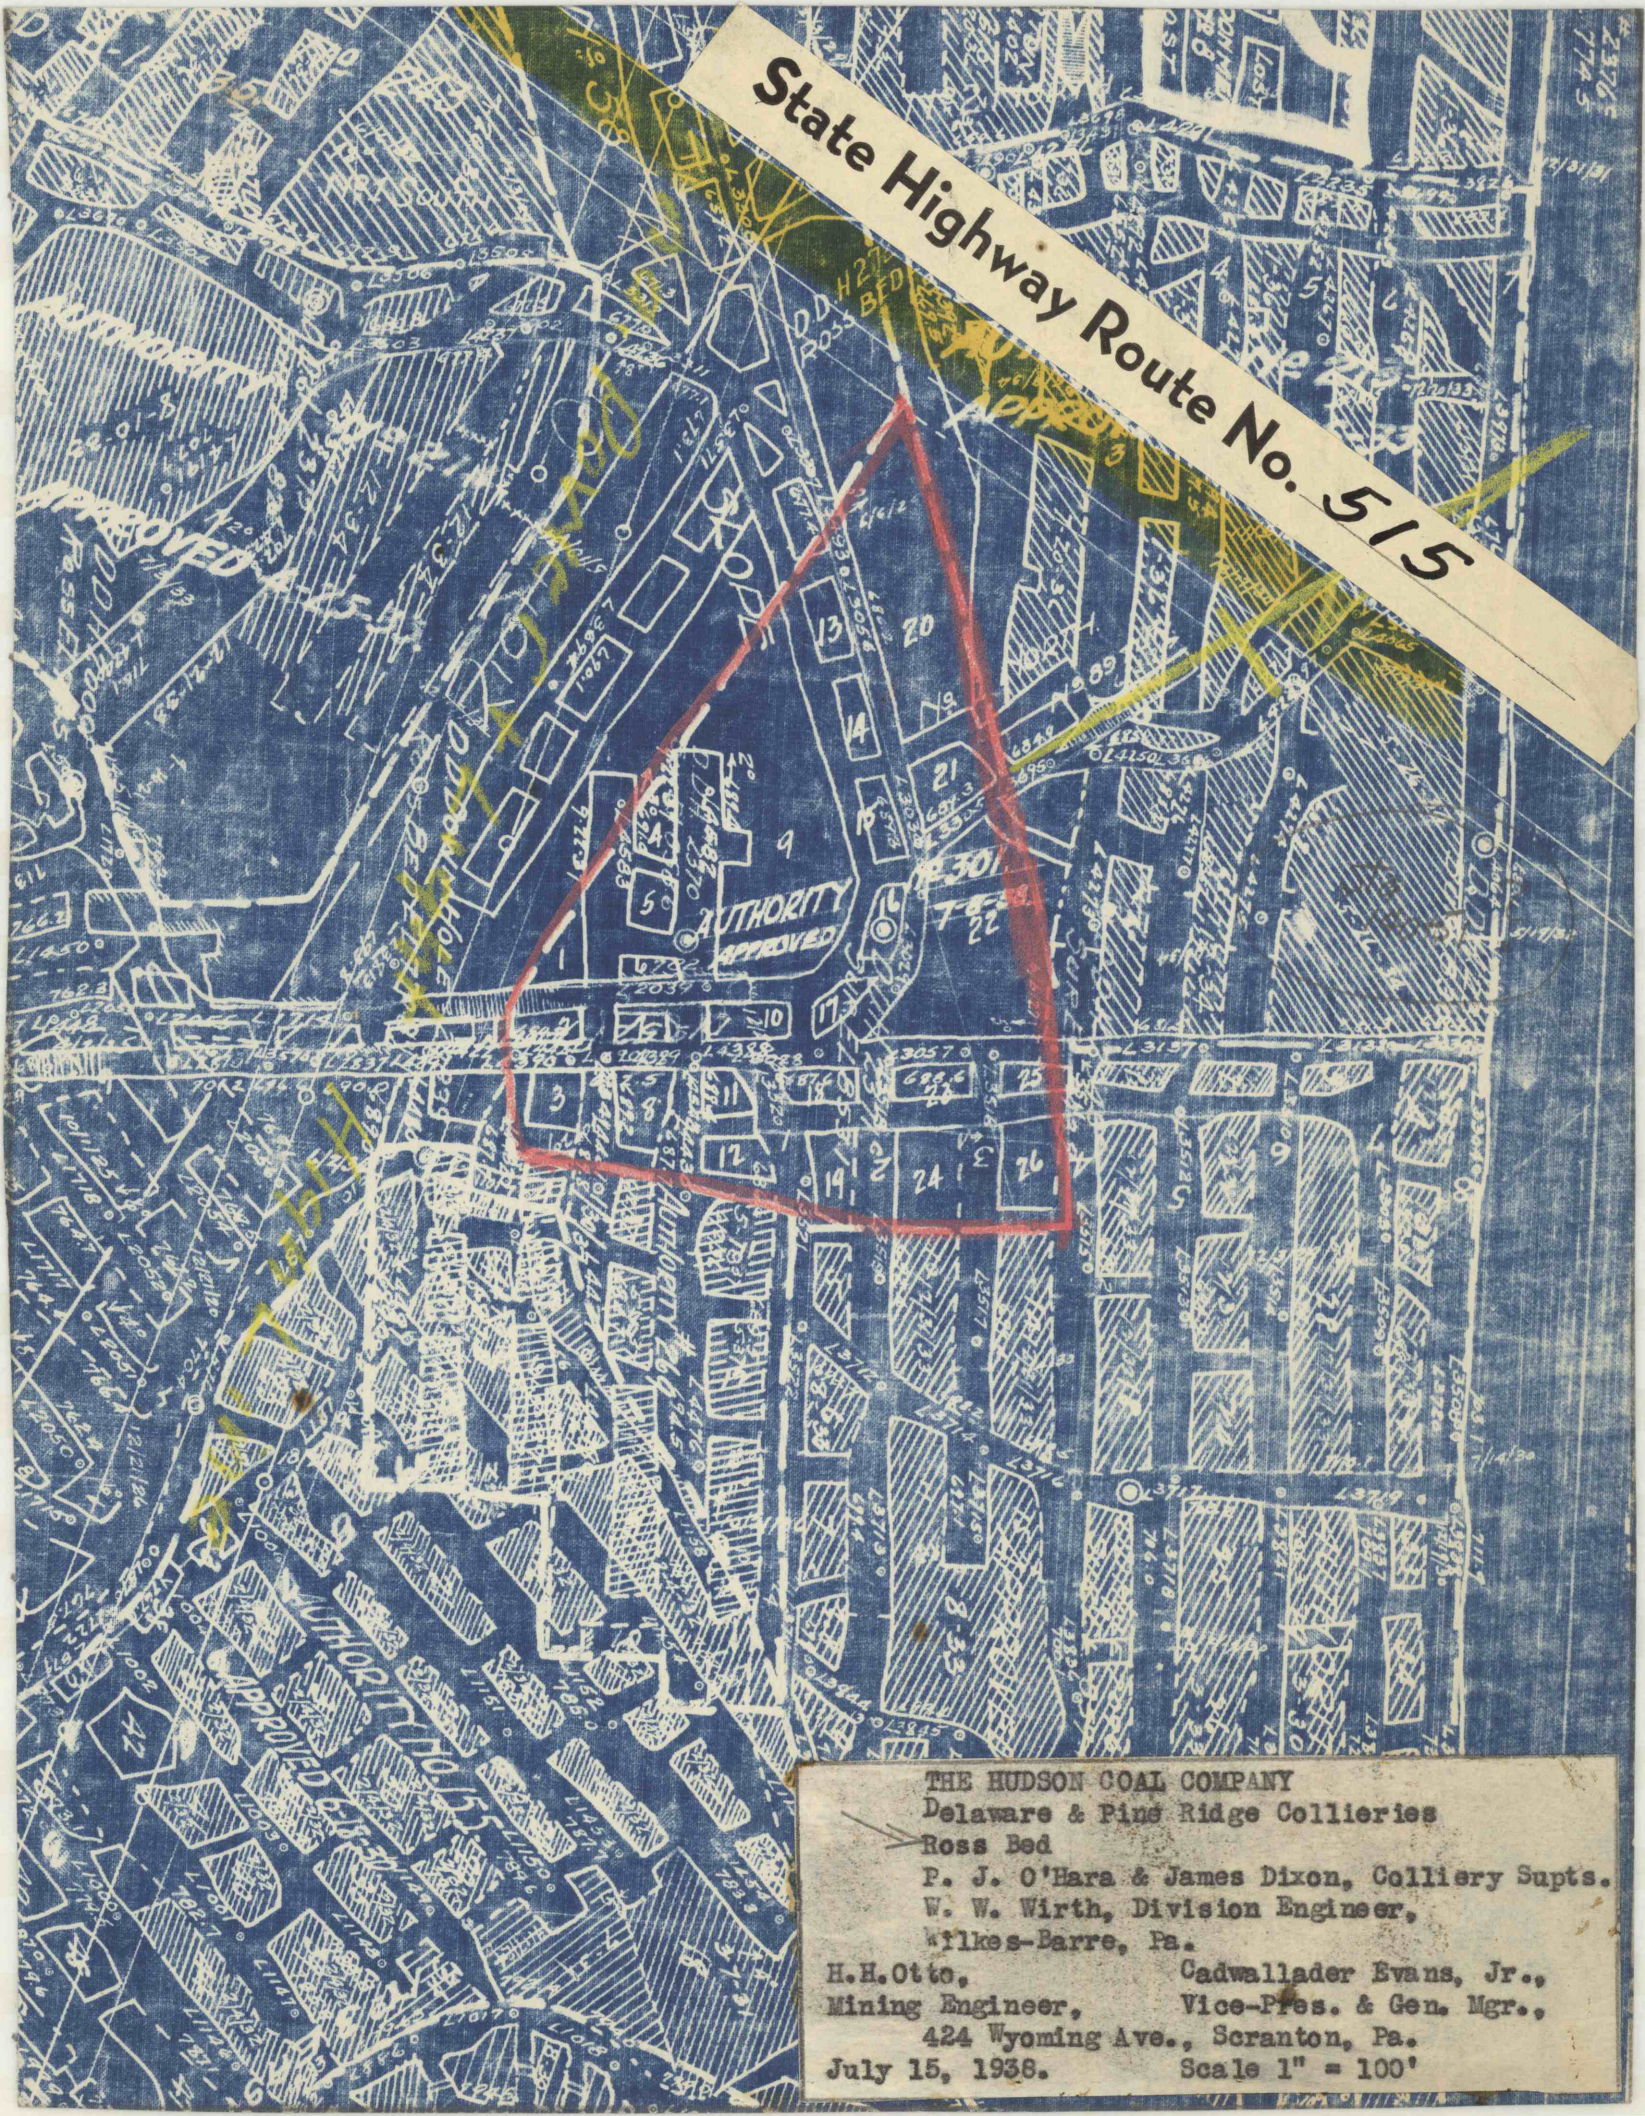

THE HUDSON COAL COMPANY
Delaware & Pine Ridge Collieries
Ross Bed
P. J. O'Hara & James Dixon, Colliery Supts.
W. W. Wirth, Division Engineer,
Wilkes-Barre, Pa.
H.H.Otto, Mining Engineer,
424 Wyoming Ave., Scranton, Pa.
July 15, 1938.

Cadwallader Evans, Jr.,
Vice-Pres. & Gen. Mgr.,
Scale 1" = 100'