


BUCKLEY COAL COMPANY
(BELTRAMI ENTERPRISES, INC.)

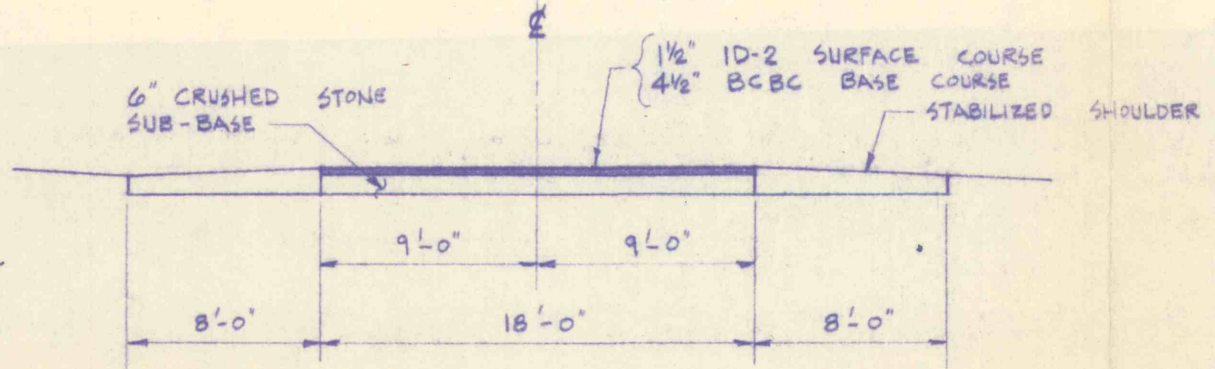

TYPICAL SECTION RECONSTRUCTED
L.R. 40006
NO SCALE

NOTE 1
TEMPORARY DETOUR ROAD SHALL BE 100' MINIMUM FROM WESTERLY EDGE OF THE PROPOSED STRIPPING AREA.

VILLAGE of ECKLEY
(COMMONWEALTH of PENNSYLVANIA)

LEGEND

- EXISTING HAUL ROAD
- - - - - PROPERTY LINE
- CENTER LINE
- RIGHT-OF-WAY LINE

BUCKLEY COAL COMPANY
(BELTRAMI ENTERPRISES, INC.)

REVISIONS	
• EXTENDED TEMPORARY DETOUR ROAD TO INCLUDE STA. 156+10 TO 178+60.	
• ADD NOTE 1	KW5 MAR. 18, 1977

EXHIBIT 'A'

PROJECT NO. LWD-4010-5-1D

PROPOSED BY-PASS ROAD AND DETOUR LOCATION

VILLAGE of ECKLEY
FOSTER TOWNSHIP
LUZERNE COUNTY

PENNSYLVANIA HISTORICAL AND MUSEUM COMMISSION
HARRISBURG, PENNSYLVANIA

DR. BY: KW5	DATE: 2-25-77	SHEET NO.
CK BY:	DATE:	OF
SCALE: 1" = 200'		