



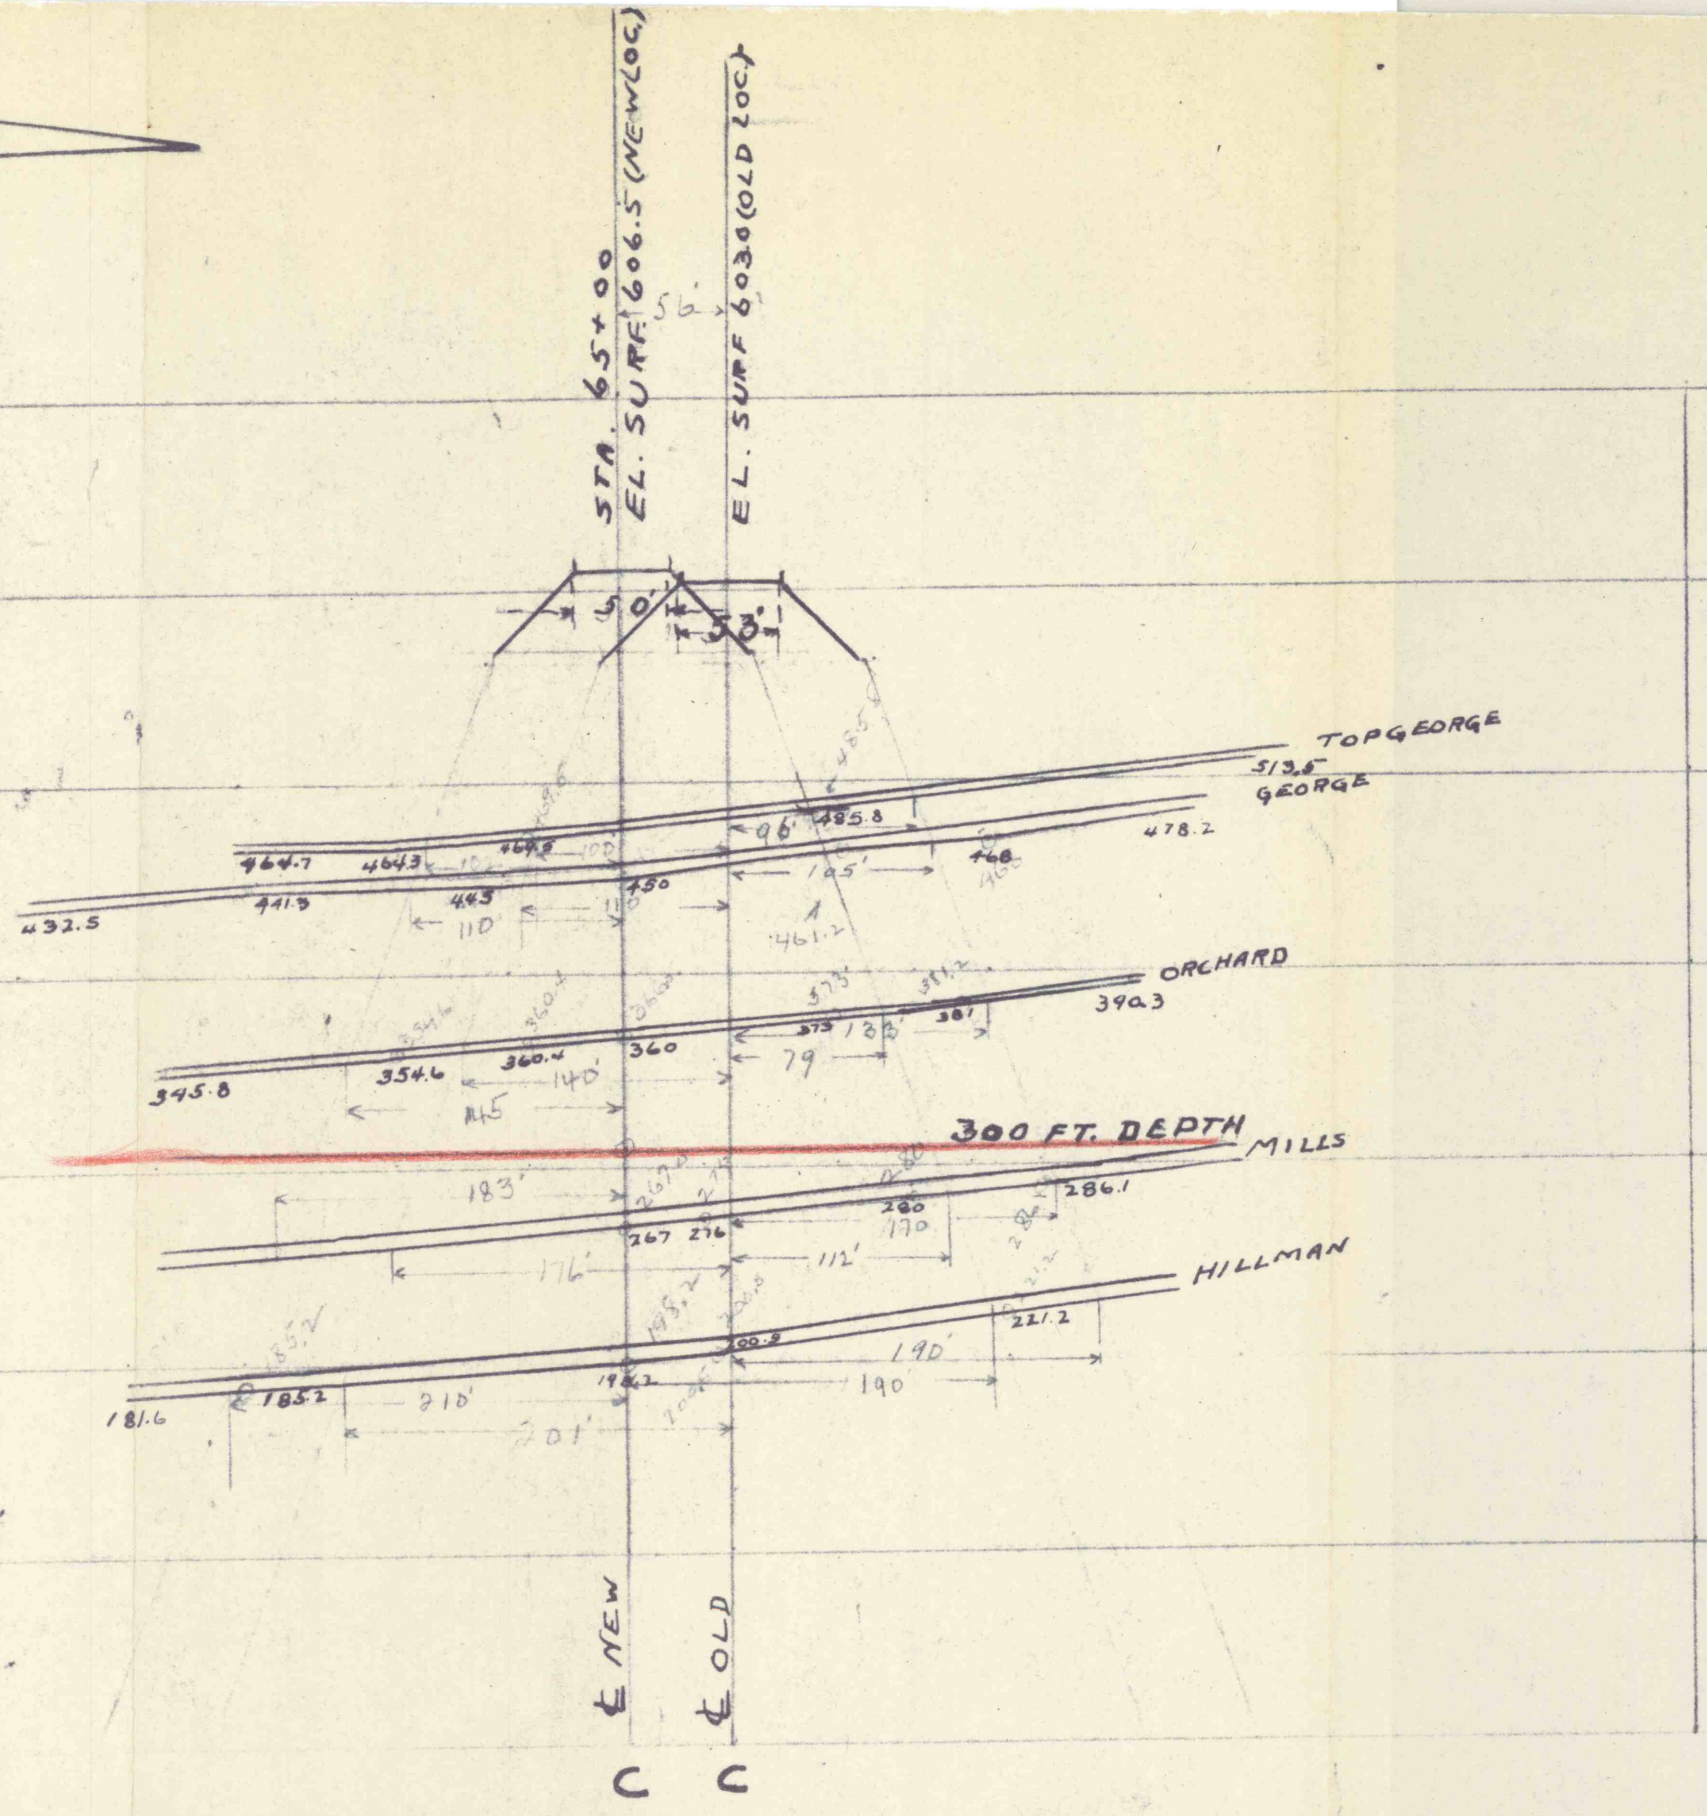

700  
600  
500  
400  
300  
200  
100

700  
600  
500  
400  
300  
200  
100

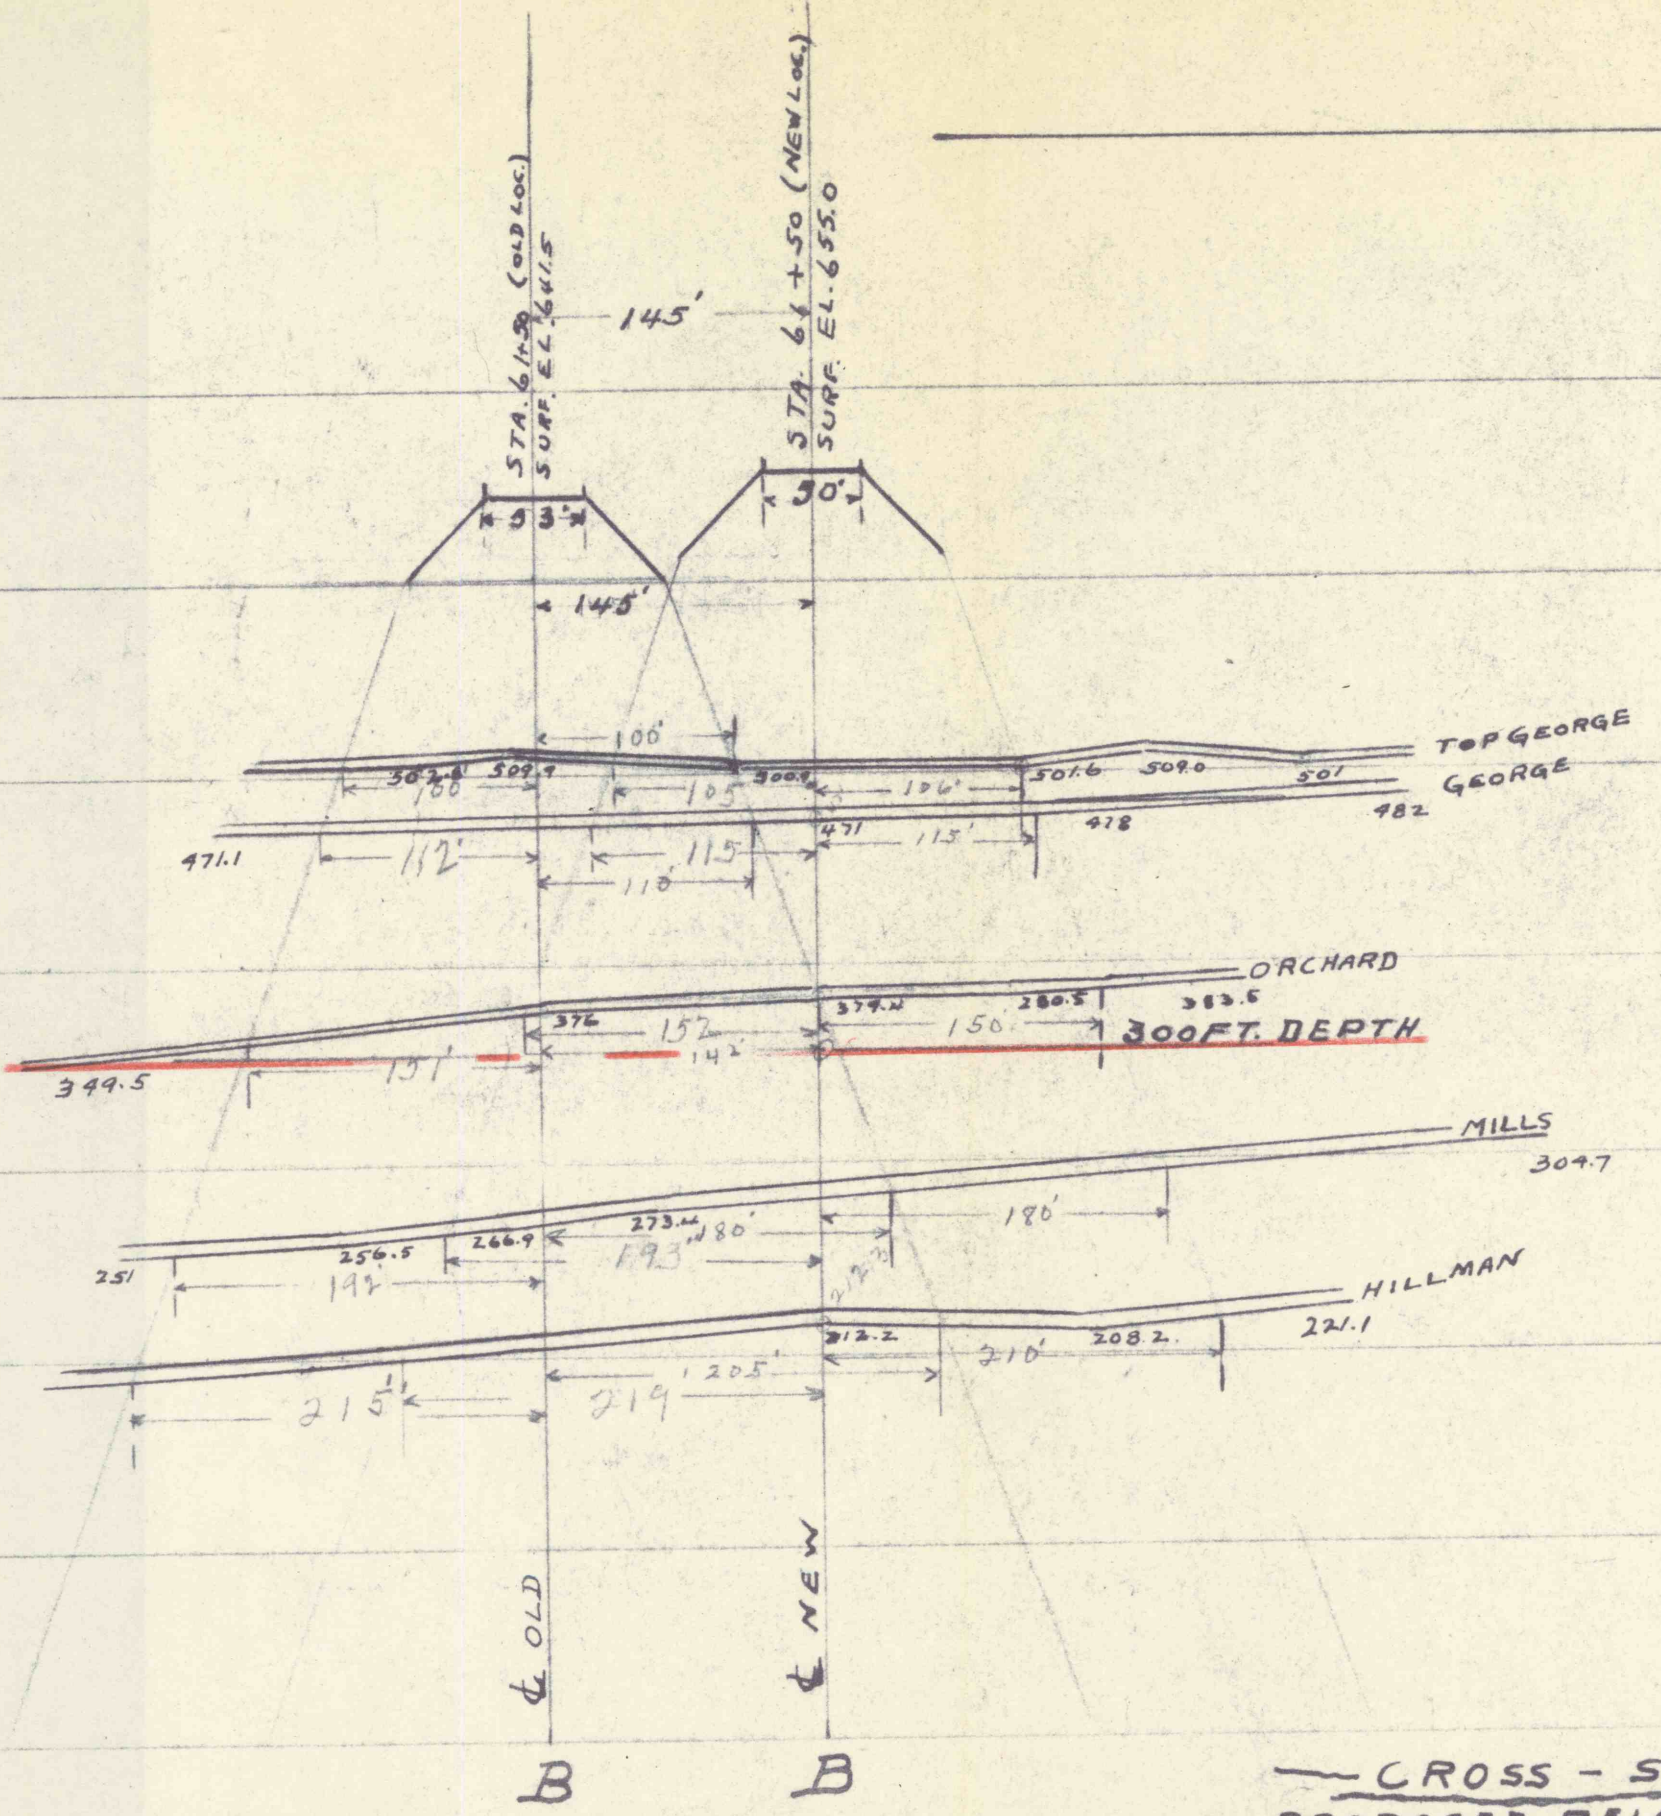

— CROSS - SECTIONS —  
 PROPOSED RELOCATION ROUTE #40033  
 STA. 56+00 - 67+95.56'  
 NEWPORT TOWNSHIP - LUZERNE CO.  
 SCALE — 1" = 100'      JULY 1949