


State Highway Route No. 40096

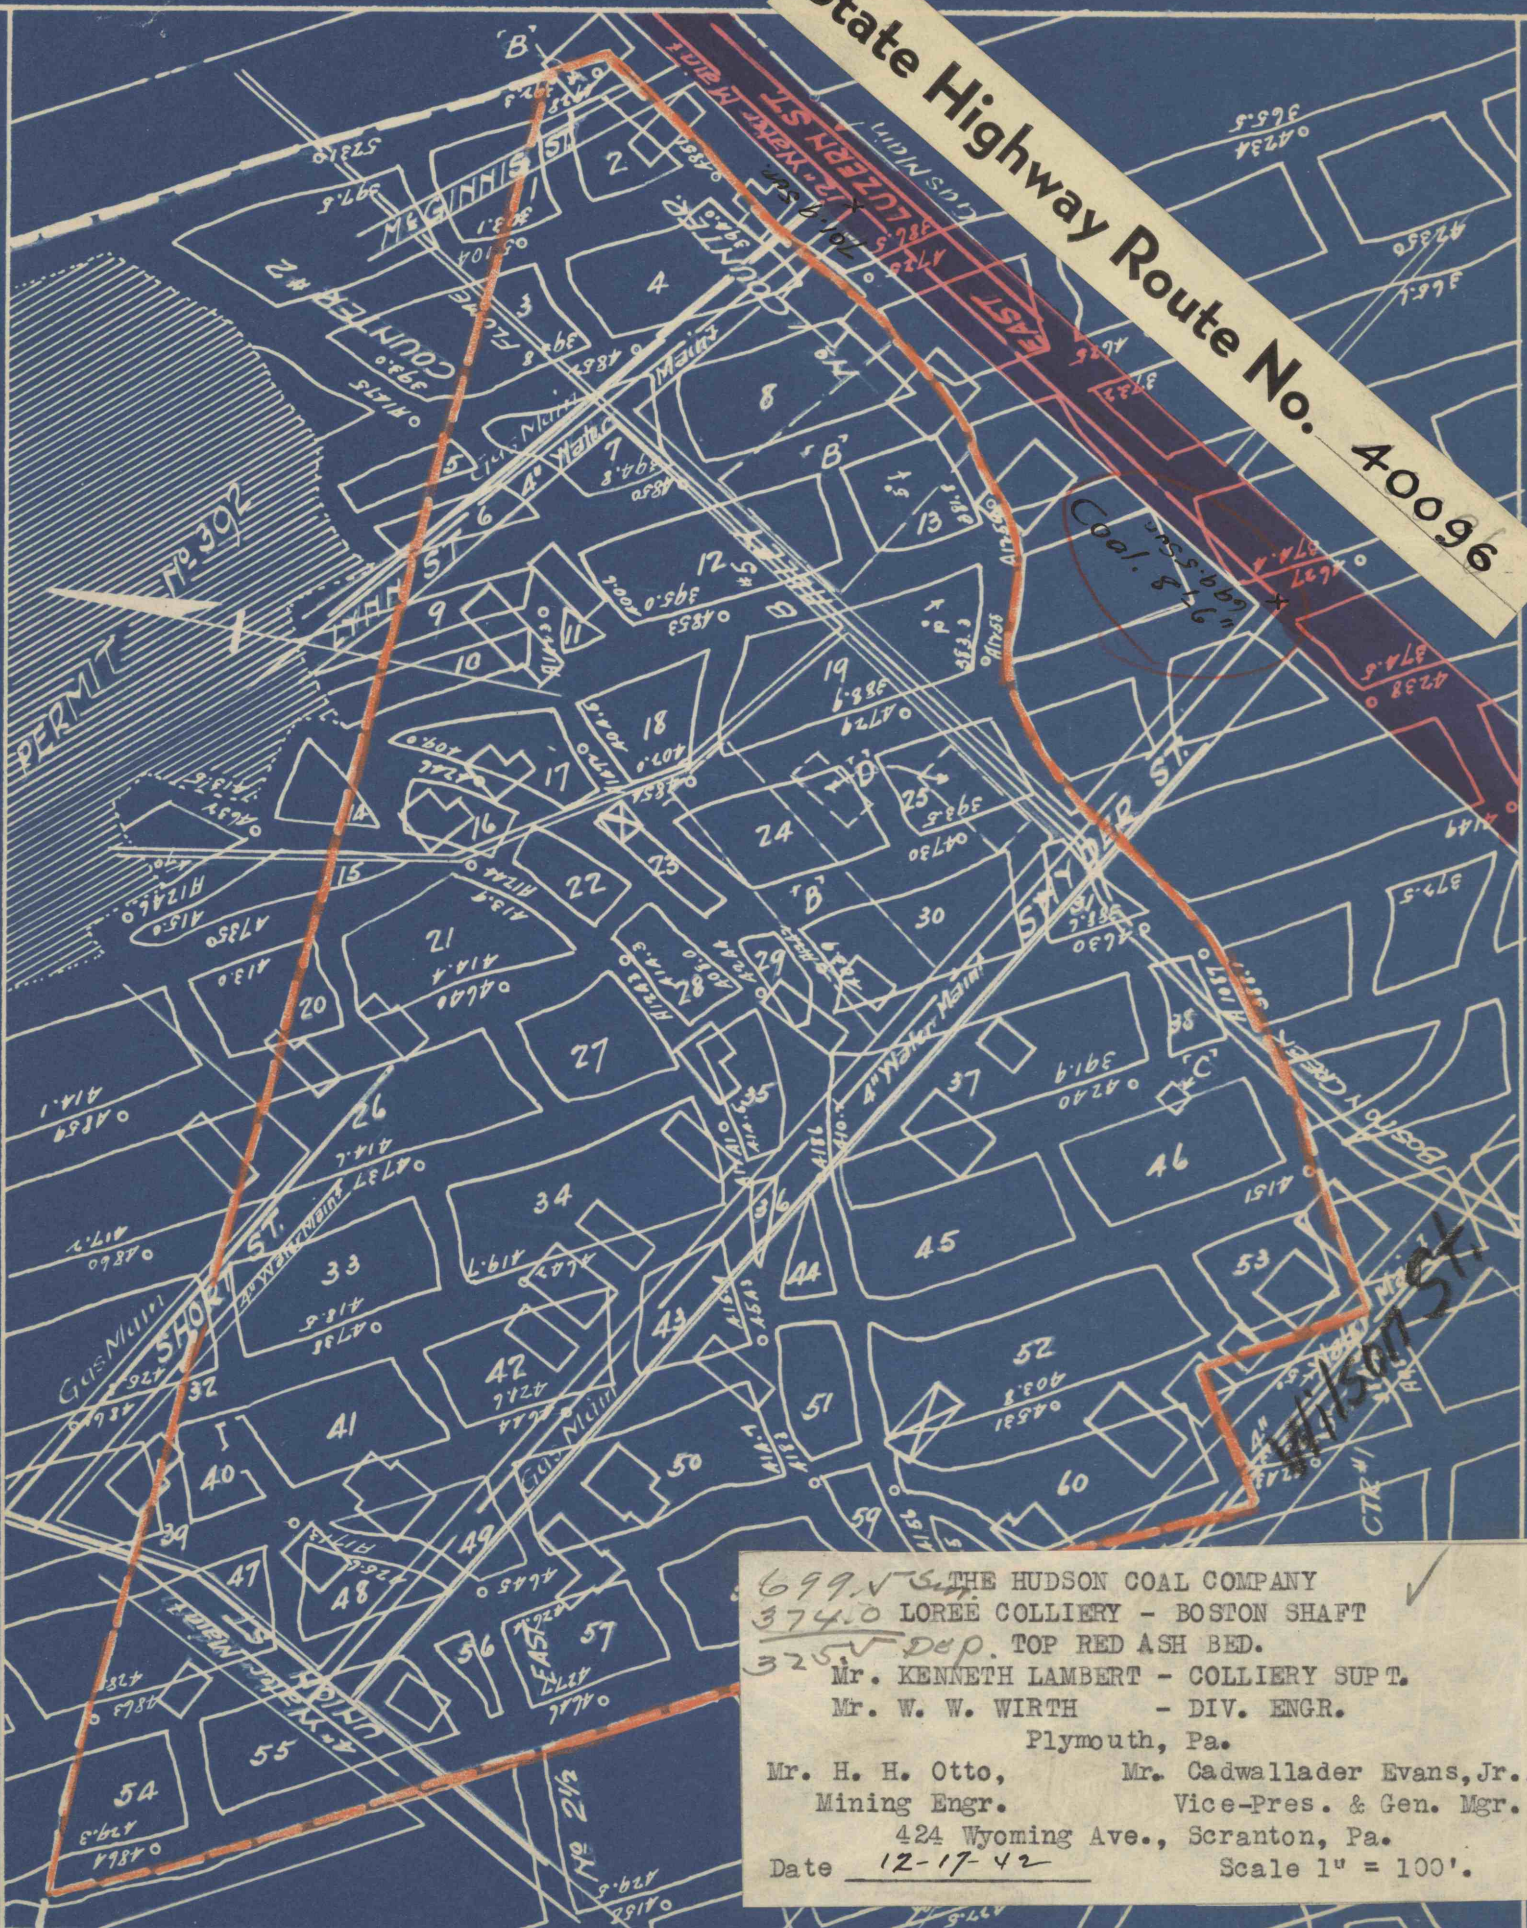

699. ✓ THE HUDSON COAL COMPANY ✓
 374.0 LOREE COLLIERY - BOSTON SHAFT
 325. ✓ Dep. TOP RED ASH BED.
 Mr. KENNETH LAMBERT - COLLIERY SUPT.
 Mr. W. W. WIRTH - DIV. ENGR.
 Plymouth, Pa.
 Mr. H. H. Otto, Mining Engr.
 Mr. Cadwallader Evans, Jr., Vice-Pres. & Gen. Mgr.
 424 Wyoming Ave., Scranton, Pa.
 Date 12-17-42 Scale 1" = 100'.