


State Highway Route No. 40096

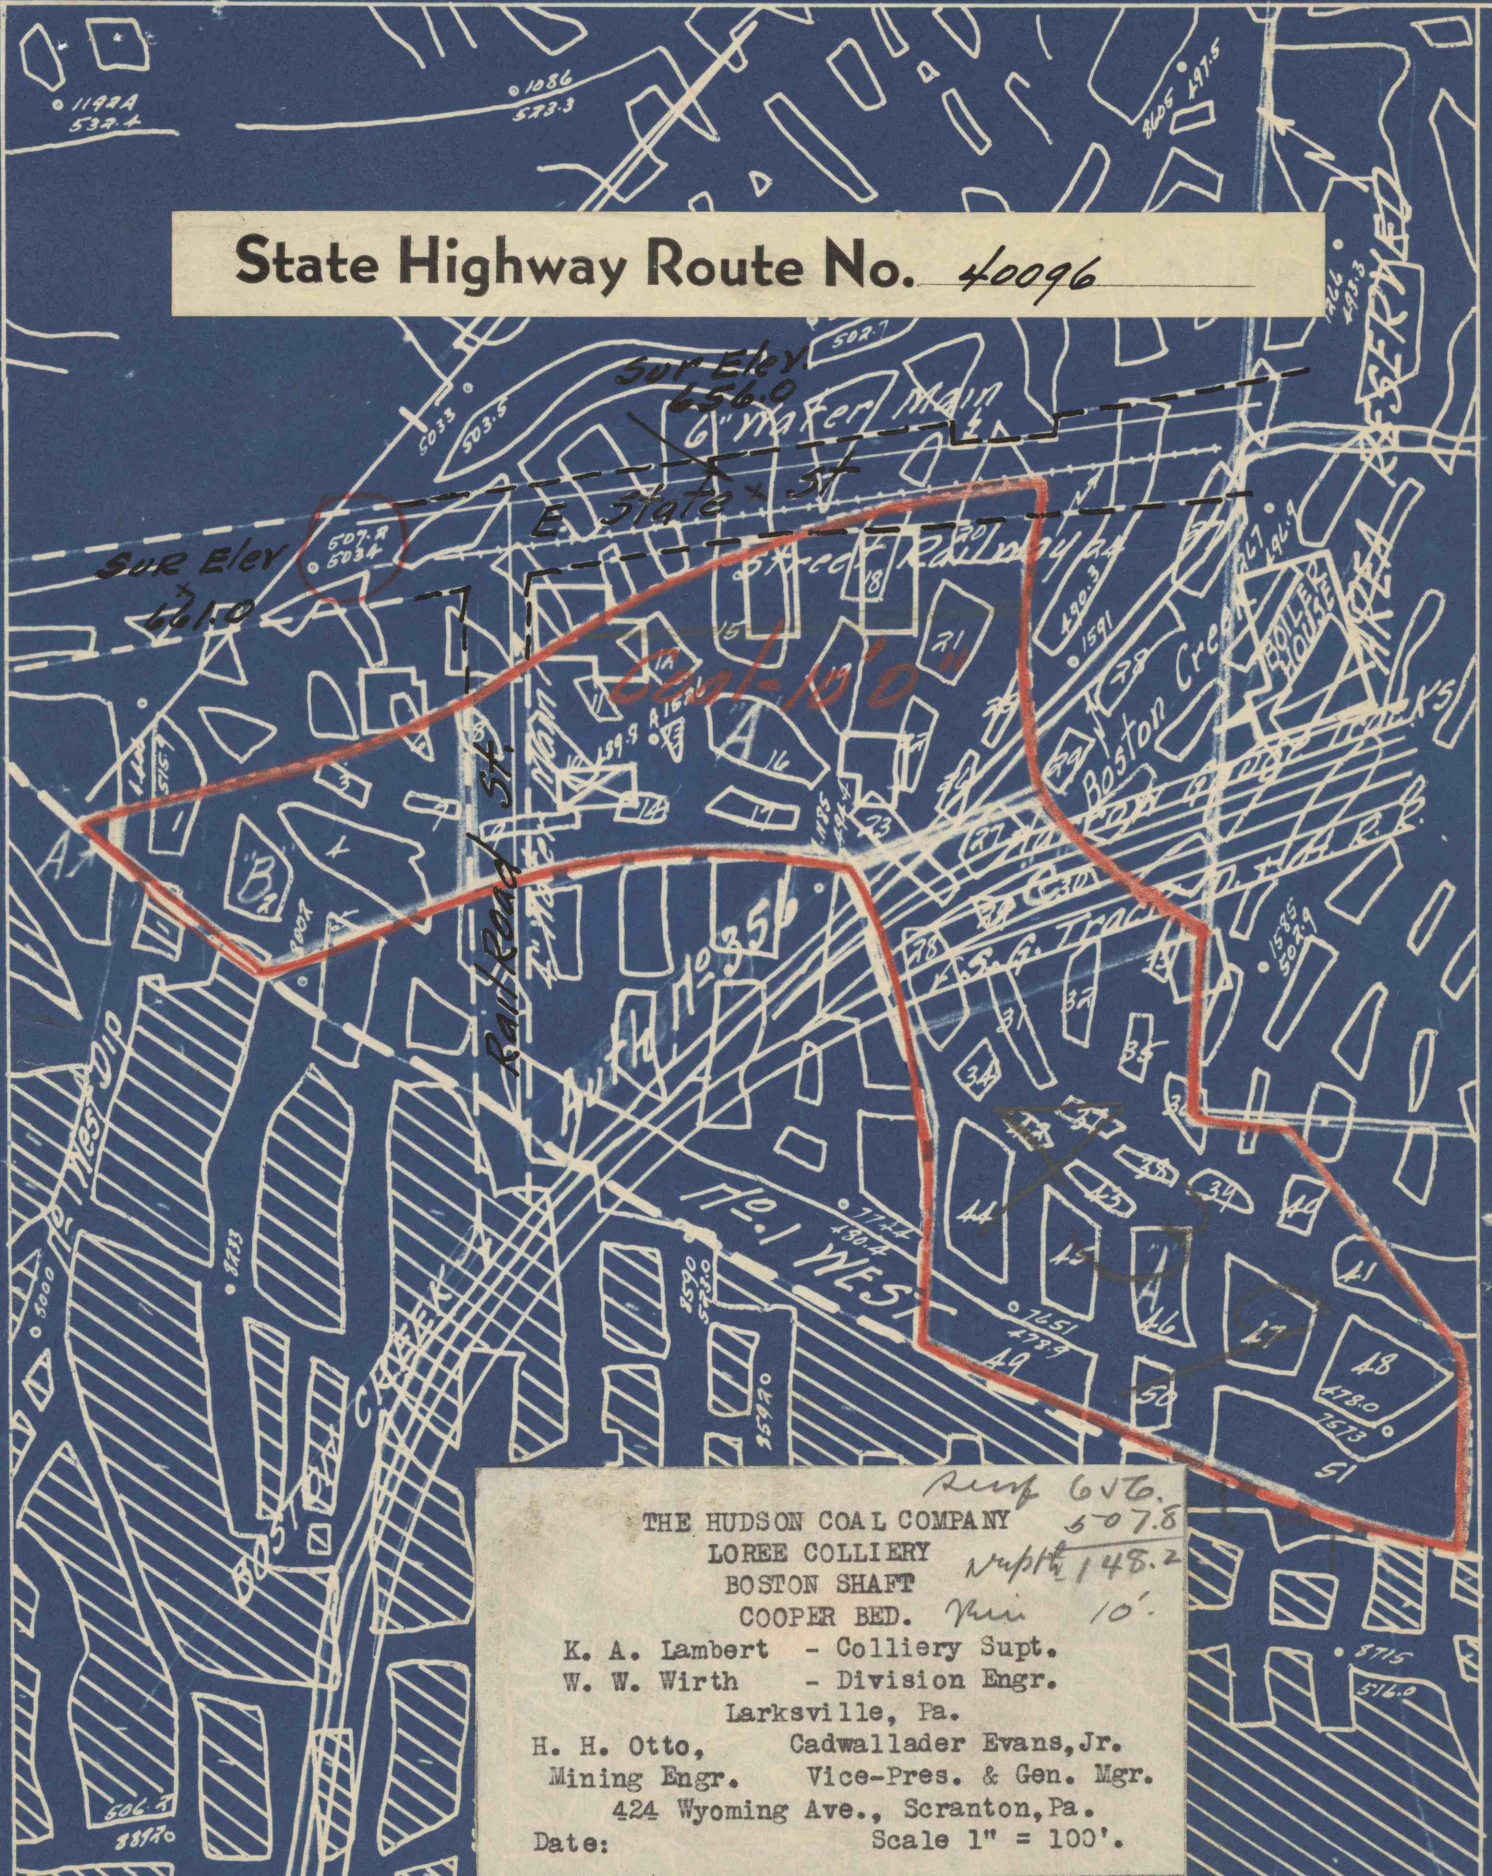

Surf 656.0
THE HUDSON COAL COMPANY *507.8*
LOREE COLLIERY
BOSTON SHAFT *Depth 148.2*
COOPER BED. *Min 10'*
K. A. Lambert - Colliery Supt.
W. W. Wirth - Division Engr.
Larksville, Pa.
H. H. Otto, Cadwallader Evans, Jr.
Mining Engr. Vice-Pres. & Gen. Mgr.
424 Wyoming Ave., Scranton, Pa.
Date: Scale 1" = 100'